

Return to:



200303030215
Skagit County Auditor

3/3/2003 Page 1 of 2 3:11PM

PROTECTED CRITICAL AREA SITE PLAN

Page 1 of 2

Grantor/Owner: Benjamin & Michelle Haigh

Grantee: PUBLIC

Site Address: 3455 Woodcrest Lane

Property ID #: P 110934 Assessors Tax Account #: 4687-000-007-0000

Legal Description: Sec. 21 Twp. 36 Rng. 4 / Plat Name Parson Ck Acres Lot G1

Permit/Activity #: BP 02-1594


The PROTECTED CRITICAL AREA (PCA) is to be left undisturbed in its natural state. "With the exception of activities identified as Allowed without Standard review under SCC 14.24.100, any land-use activity that can impair the functions and values of critical areas or their buffers through a development activity or by disturbance of the soil or water, and/or by removal of, or damage to, existing vegetation shall require critical areas review and written authorization pursuant to SCC 14.24." SCC 14.24.060 No clearing, grading, filling, logging or removal of woody material, building, construction or road construction of any kind, planting of non-native vegetation or grazing of livestock is allowed within the PCA areas except as specifically permitted by Skagit County on a case-by-case basis consistent with SCC 14.24.

Representations on this site plan may be approximations only and should not be used for purposes other than for determining general locations of critical areas. Development activities beyond the scope of this plan may require additional studies and approvals.

The above references to "Grantor" and "Grantee" shall not be construed as a transfer of property ownership and are used solely for filing with the County Auditor.



Owner: Ben Haigh Date: 3-3-03

On this day personally appeared before me Ben Haigh known to be the individual described herein and acknowledged to me that he signed the same as his free and voluntary act and deed for the uses and purposes therein mentioned.

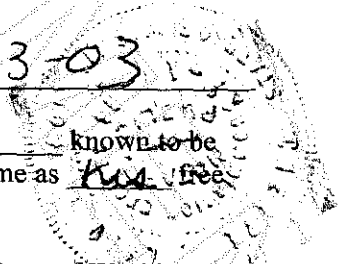

Cheryl A. Jarvis, Notary Public in and for the State of Washington,
residing at Sedro Woolley Date: 3-3-03

CRITICAL AREA SITE PLAN

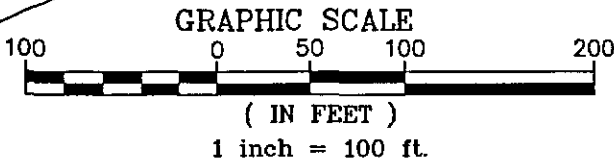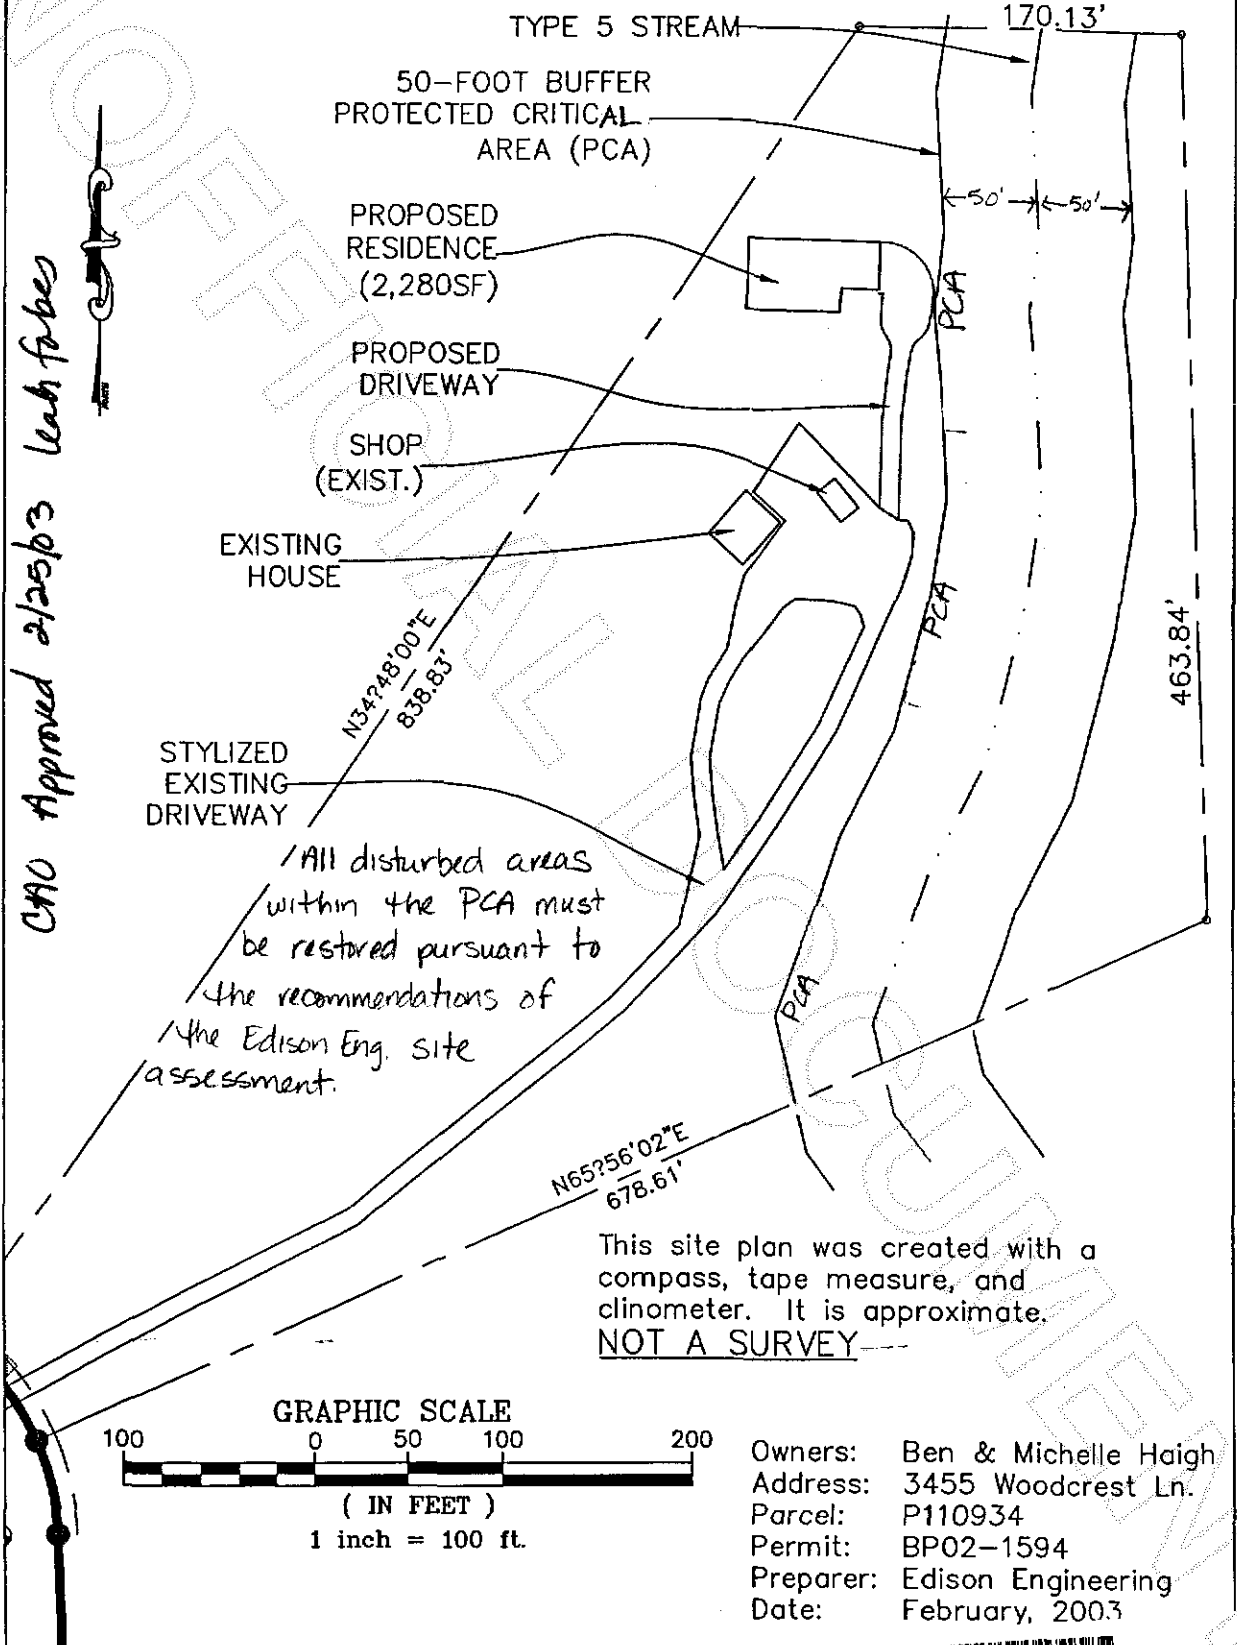

Owners: Ben & Michelle Haigh
Address: 3455 Woodcrest Ln.
Parcel: P110934
Permit: BP02-1594
Preparer: Edison Engineering
Date: February, 2003



200303030215
Skagit County Auditor