

Survey in the NE1/4 of the NW1/4, (Gov't Lot 1), of Section 36, Twp. 34 N., Rng. 4 E., W.M.

25 FOUND CONCRETE MONUMENT ON 6/7/85.

1017.18'

Legend

- Set 1/2" X 18" reinforcing rod with yellow plastic cap marked "SKA SURV 17651" and white 2" X 2" witness stake, except as noted.
- Found 1/2" X 18" reinforcing rod with yellow plastic cap marked "SKA SURV 17651" (set during previous survey), and set white 2" X 2" witness stake, except as noted.
- Indicates plot dimensions that were held for this survey.


Legal Description

PARCEL A
Tract 6 except the Northerly 52.79 feet, "PLAT OF CHEASTY'S BIG LAKE TRACTS, SKAGIT COUNTY, WASHINGTON", as per plat recorded in Volume 4 of Plats at page 49, records of Skagit County Washington.

PARCEL B
The North 30 feet of Tract 5, "PLAT OF CHEASTY'S BIG LAKE TRACTS, SKAGIT COUNTY, WASHINGTON", as per plat recorded in Volume 4 of Plats at page 49, records of Skagit County Washington.

Notes

1. Basis-of-bearings - Survey recorded in Volume 4 of Surveys at page 3, and filed in A.F.#7912040022.
2. This survey was accomplished by field traverse using: 3 second or better digital electronic total station, and meets or exceeds the standards contained in WAC 332-130-090.

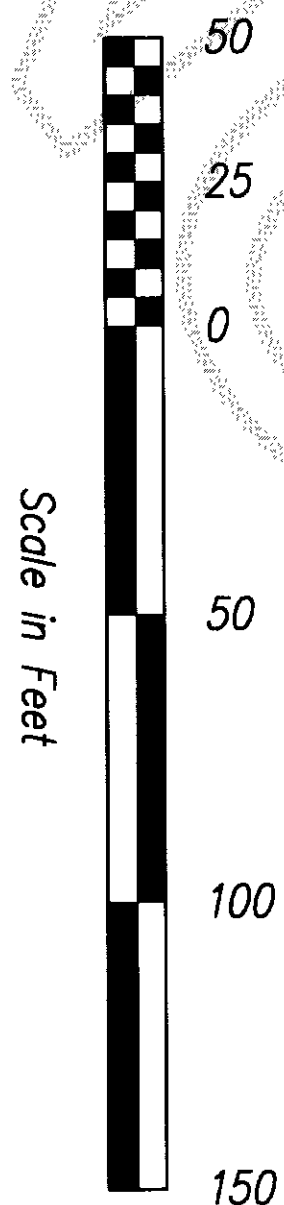


DATE	REVISION	BY	JOB#	202072	DRAWN	SRM	CHECKED	JLG	DATE	05NOV02	SCALE	1" = 50'	SHEET	1 OF 1
------	----------	----	------	--------	-------	-----	---------	-----	------	---------	-------	----------	-------	--------

Survey for Danita Gilbert



806 Metcalf St., Sedro-Woolley, WA 98284 Phone: (360) 855-2121 FAX: (360) 855-1658

COPYRIGHT 2002 SKAGIT SURVEYORS, INC.

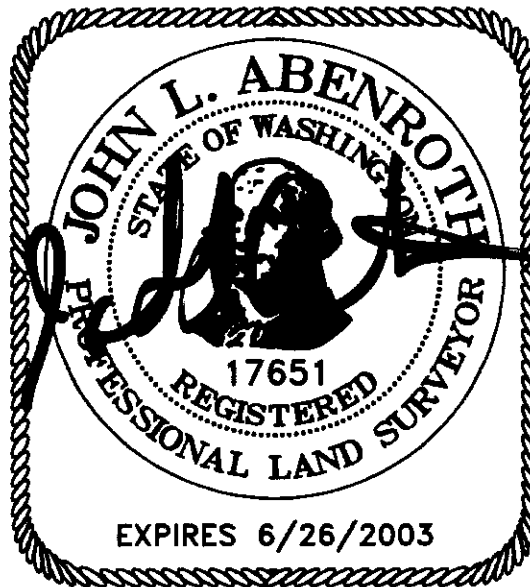

SURVEYOR'S CERTIFICATE
This map correctly represents a survey made by me or under my direction in conformance with the Survey Recording Act in October 2002 at the request of Danita Gilbert.

John L. Abernethy CERT#17651
Date 1/17/03

AUDITOR'S CERTIFICATE



200303060133
Skagit County Auditor

3/6/2003 Page 1 of 1 3:21PM

Norma Bunnell by Melody Demosett
County Auditor or Deputy Auditor