

LINE SURVEY IN SECTION 5, TOWNSHIP 34 NORTH, RANGE 5 EAST, W.M.

200303260106
Skagit County Auditor
3/26/2003 Page 1 of 1 10:44AM


SURVEYORS NOTES:

1. "O" DENOTES 5/8 INCH REBAR WITH 1 INCH PLASTIC CAP MARKED "NWS 21423 & 32430" SET BY THIS SURVEY IN DECEMBER OF 2002 AND MARCH OF 2003.
2. "*" DENOTES CALCULATED POINT ONLY.
3. THIS SURVEY WAS PERFORMED BY STANDARD FIELD TRAVERSE USING A NIKON DTM-520 TOTAL STATION WITH G.M.T. MC-V DATA COLLECTOR/FIELD COMPUTER IN DECEMBER OF 2002 AND MARCH OF 2003.
4. THIS SURVEY TIED INTO THE WEST QUARTER CORNER AND CONTROL POINTS SET DURING OUR PREVIOUS SURVEYS IN THE AREA AND RELIED UPON THOSE RECORD OF SURVEYS FILED UNDER AF Nos. 951121001 AND 8711050005 FOR BASIS OF BEARINGS AND SECTION SUBDIVISION.
5. THIS SURVEY WAS COMPLETED WITHOUT THE BENEFIT OF A CURRENT TITLE REPORT AND DOES NOT PURPORT TO SHOW ANY OR ALL EASEMENTS THAT A CURRENT TITLE REPORT MIGHT REVEAL.

LAND DESCRIPTION (MOORE PARCEL):

THE EAST HALF OF THE SOUTH HALF OF THE SOUTH HALF OF GOVERNMENT LOT 4, SECTION 5, TOWNSHIP 34 NORTH, RANGE 5 EAST OF W.M. AND ALSO EXCEPT RIGHT-OF-WAY FOR COUNTY KNOWN AS MORFORD ROAD AND ALSO EXCEPT THE EAST 60 FEET FOR ROAD PURPOSES RECORDED UNDER A.F. No. 318254 AND ALSO EXCEPT THAT PORTION CONVEYED FOR ROAD PURPOSES RECORDED UNDER A.F. Nos. 355088 AND 457007.

SITUATE IN SKAGIT COUNTY, WASHINGTON SUBJECT TO AND TOGETHER WITH ALL EASEMENTS, COVENANTS, RESTRICTIONS AND/OR AGREEMENTS OF RECORD.

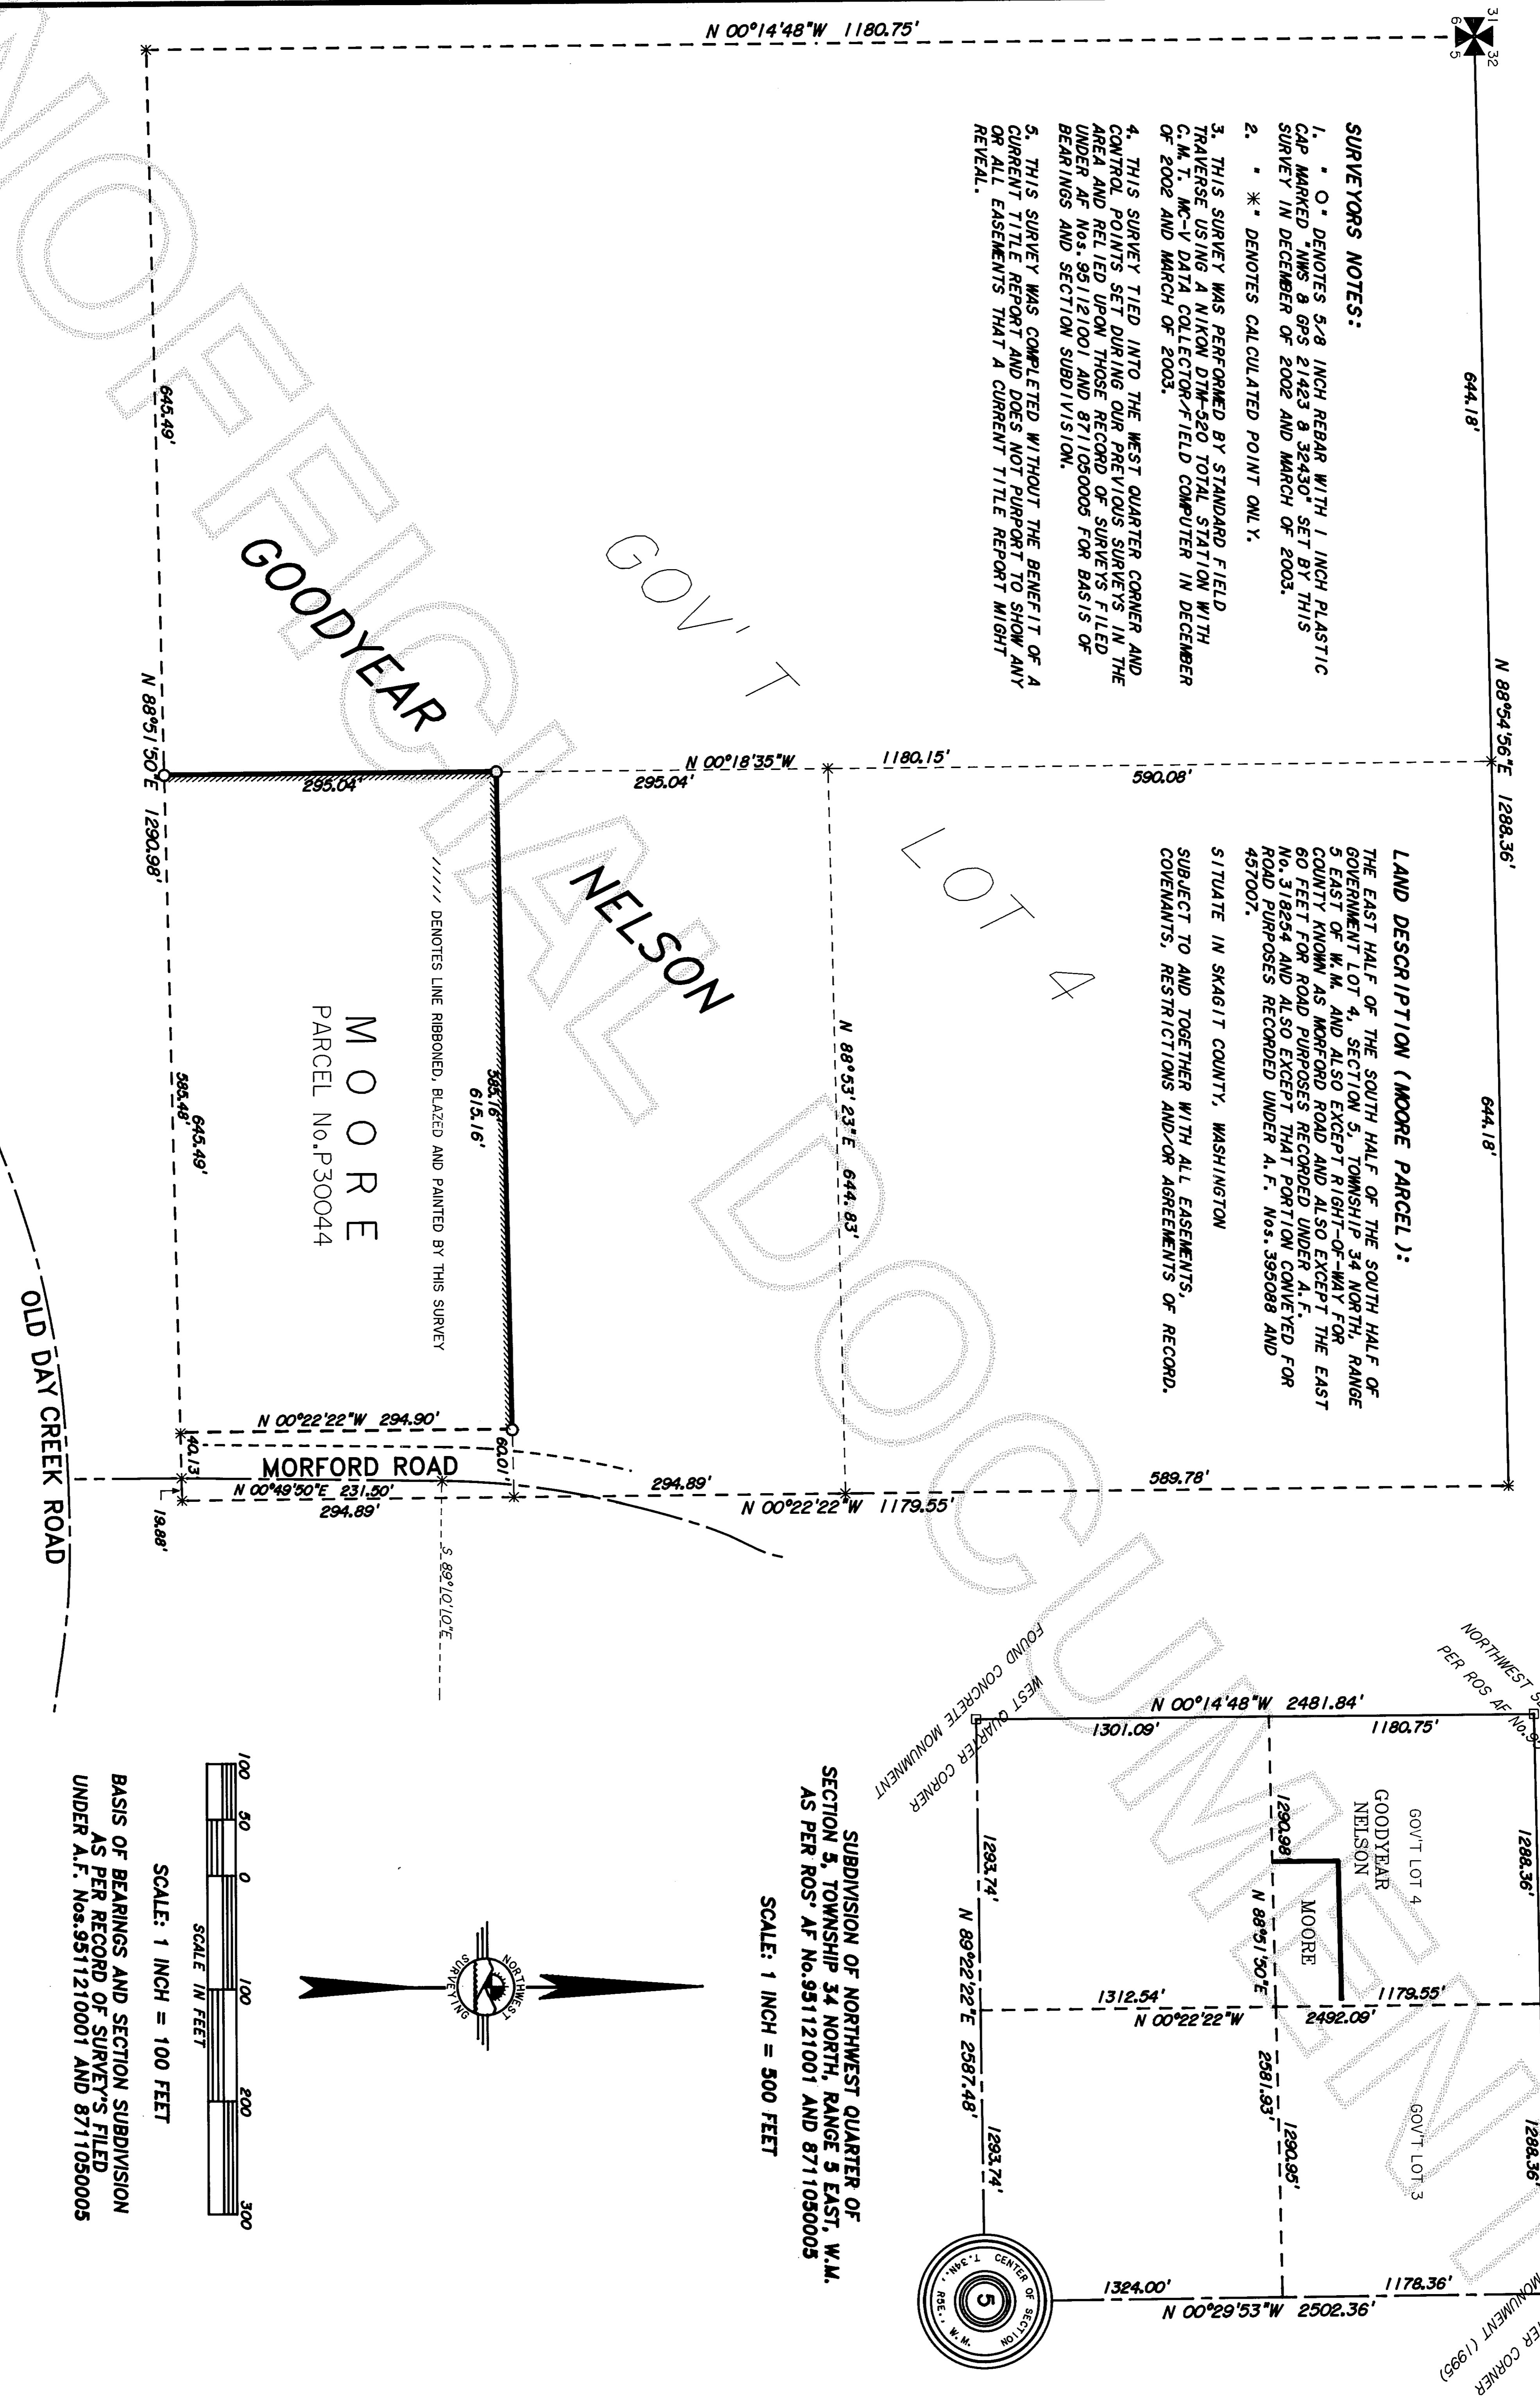

AUDITOR'S CERTIFICATE


FILED FOR RECORD THIS 26 DAY OF MARCH 2003 AT 10:44AM, IN BOOK 1 OF SURVEYS AT PAGE 1, AT THE REQUEST OF NORTHWEST SURVEYING & GPS.

SURVEYOR'S CERTIFICATE

THIS MAP CORRECTLY REPRESENTS A SURVEY MADE BY ME OR UNDER MY DIRECTION IN CONFORMANCE WITH THE REQUIREMENTS OF THE SURVEY RECORDING ACT, AT THE REQUEST OF PAUL KRIEGL, GOODYEAR NELSON IN DECEMBER OF 2002.

Vanna Rummel
COUNTY AUDITOR

03-18-03
DATE

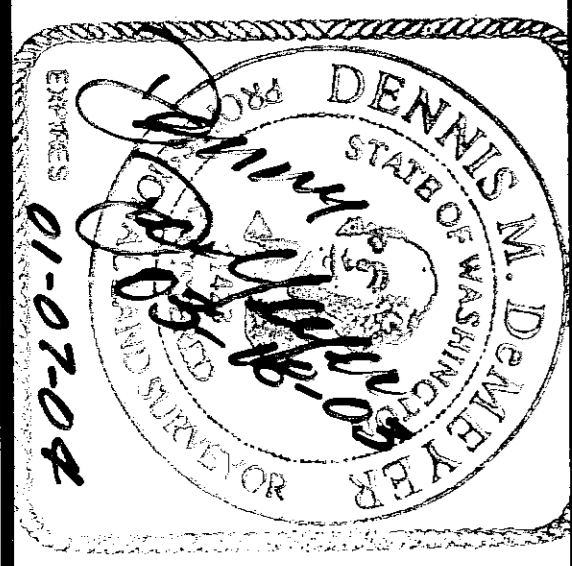

PTN GOV'T LOT 4 (NW1/4 NW1/4) SECTION 5, TOWNSHIP 34 NORTH, RANGE 5 EAST OF W.M., SKAGIT COUNTY, WASHINGTON
NORTHWEST SURVEYING & GPS
Dennis M. DelMeyer, L.S. No. 21423
Scott G. Harksell, L.S. No. 32430
407 5TH STREET, LYNDEN WASHINGTON, 98264
PH. (360) 354-1950 FAX (360) 354-7644

LINE SURVEY FOR GOODYEAR NELSON LUMBER CO.
DRAWN BY: JEROMY
REVIEWED BY: DENNY
DATE: 03/18/03
DIR: 34-05/053405
CRD: 053405.CRD
JOB NO.: 02-169
SHEET: 1 OF 1