

Return to:

Shell Puget Sound Refinery

Attention: Jack Ayers

8505 S. Texas Rd. Anacortes WA. 98221



200303260205
Skagit County Auditor

3/26/2003 Page 1 of 2 4:04PM

PROTECTED CRITICAL AREA SITE PLAN

Page 1 of 2

Grantor/Owner: SHELL PUGET SOUND REFINERY

Grantee: PUBLIC

Site Address: 8505 S. TEXAS ROAD ANACORTES WASHINGTON 98221

Property ID #: P 33502 Assessors Tax Account #: 350234-0-010-005

Legal Description: Sec. 3 Twp. 34N Rng. 2E / Plat Name _____ Lot 4

Permit/Activity #: PL01-0459

The PROTECTED CRITICAL AREA (PCA) is to be left undisturbed in its natural state. "With the exception of activities identified as Allowed without Standard review under SCC 14.24.100, any land-use activity that can impair the functions and values of critical areas or their buffers through a development activity or by disturbance of the soil or water, and/or by removal of, or damage to, existing vegetation shall require critical areas review and written authorization pursuant to SCC 14.24." SCC 14.24.060 No clearing, grading, filling, logging or removal of woody material, building, construction or road construction of any kind, planting of non-native vegetation or grazing of livestock is allowed within the PCA areas except as specifically permitted by Skagit County on a case-by-case basis consistent with SCC 14.24.


Representations on this site plan may be approximations only and should not be used for purposes other than for determining general locations of critical areas. Development activities beyond the scope of this plan may require additional studies and approvals.

The above references to "Grantor" and "Grantee" shall not be construed as a transfer of property ownership and are used solely for filing with the County Auditor.


Owner: T.N. Smith Date: 3/18/03

On this day personally appeared before me T.N. Smith known to be the individual described herein and acknowledged to me that TNS signed the same as TNS free and voluntary act and deed for the uses and purposes therein mentioned.

Carolyn H. Whalen Public in and for the State of Washington, residing at Mount Vernon Date: 3/18/03

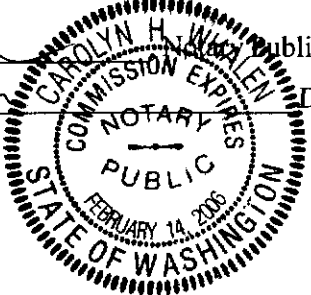

Wetland Mitigation and Monitoring Plan

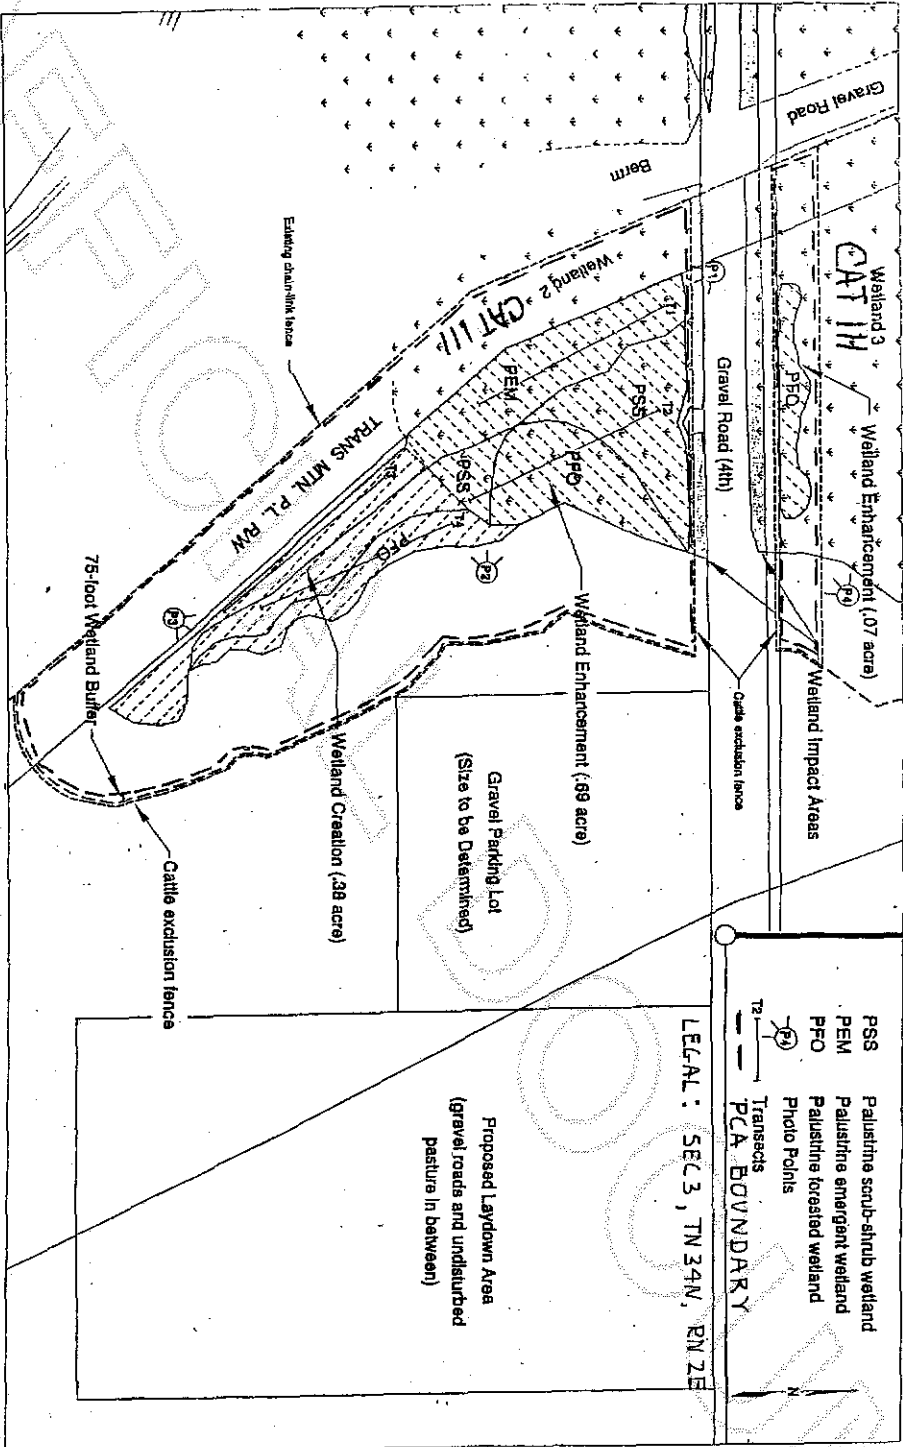

- 1) Wetland boundaries surveyed with a real-time differential corrected Trimble ProXR5 global positioning system (GPS)
- 2) GPS wetland data collected in the MAD 27 Washington North State Plane coordinate system. State map is based on the datum of 1983. The accuracy of wetland boundaries on base map is for presentation purposes only.
- 3) Aerial drawings will be developed following construction.



AREA "B"
 PENTAC ENVIRONMENTAL
 12235-002
 Figure 4
 2002



200303260205
 Skagit County Auditor