
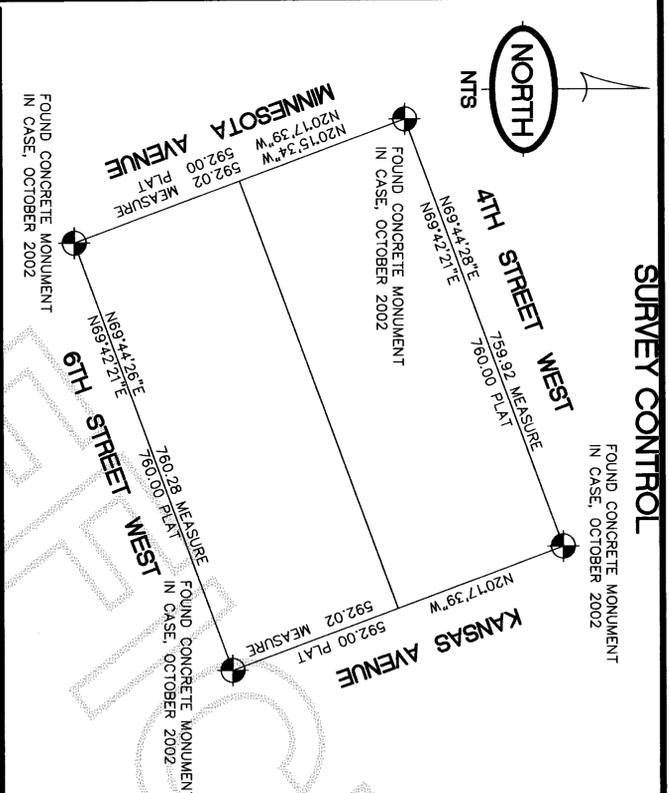


200305130026
 Skagit County Auditor
 5/13/2003 Page 1 of 1 1:10:00AM


POR NE 1/4, SW 1/4, SEC 23, TWP. 35N, RGE 1E, W.M.,
 SKAGIT COUNTY, WASHINGTON

FLS FORD LAND SURVEYING, INC.
 PROFESSIONAL LAND SURVEYORS
 P.O. BOX 1710
 SNOHOMISH WA. 98291-1710
 PHONE NO. (360) 668-2428


JOB NO 02-037
 SHEET 1 OF 1

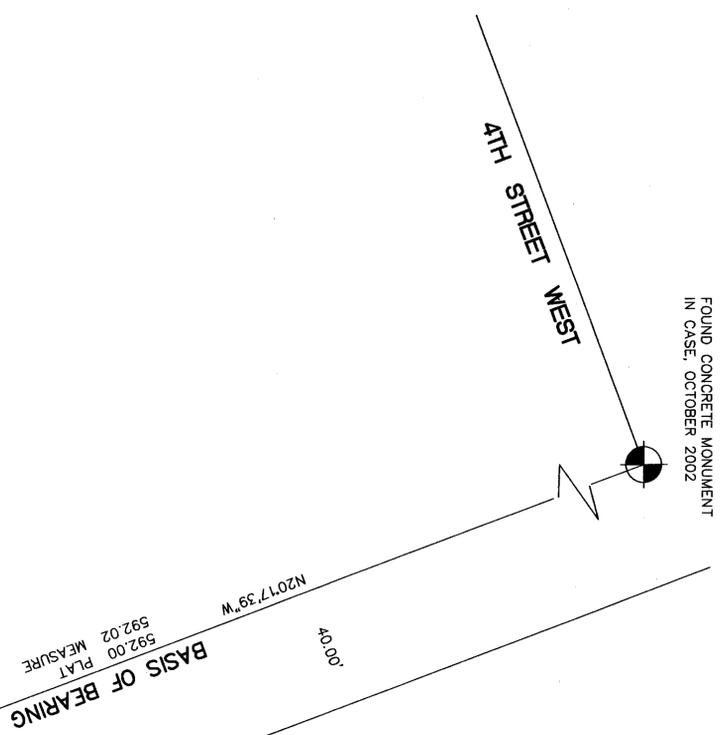

- NOTES**
1. INSTRUMENTATION FOR THIS SURVEY WAS A 20 SECOND THEODOLITE AND ELECTRONIC MEASURING DEVICE. PROCEDURES USED WERE FIELD TRAVERSE MEETING OR EXCEEDING STANDARDS SET BY WAC 332-130-090
 2. EASEMENTS, RESTRICTIONS AND OR RESERVATIONS OF RECORD WHICH WOULD BE DISCLOSED BY A TITLE REPORT ARE NOT SHOWN.
 3. THIS SURVEY HAS BEEN PREPARED FOR THE EXCLUSIVE USE OF PARTIES WHOSE NAMES APPEAR HEREON ONLY, AND DOES NOT EXTEND TO ANY UNNAMED THIRD PARTIES WITHOUT EXPRESS RECONCILIATION BY THE LAND SURVEYOR.
 4. BOUNDARY LINE SHOWN ARE CORNERS SET TO REPRESENT DEED LOCATIONS. OWNERSHIP LINES MAY VARY. NO GUARANTEE OF OWNERSHIP IS EXPRESSED OR IMPLIED.
 5. NO ATTEMPT HAS BEEN MADE TO DETERMINE JUNIOR OR SENIOR RIGHTS ASSOCIATED WITH THE PROPERTIES SHOWN HEREON.

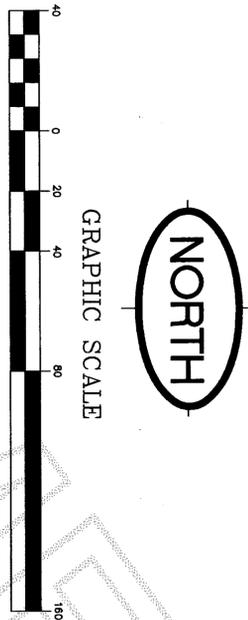

LEGAL DESCRIPTION (PROVIDED BY CLIENT)
 THE WEST 20 FEET OF LOT 18, ALL OF LOT 17, AND THE EAST 20 FEET OF LOT 18, BLOCK 913, NORTHERN PACIFIC ADDITION TO THE CITY OF ANACORTZ, ACCORDING TO THE PLAT THEREOF RECORDED IN VOLUME 2 OF PLATS, PAGES 9 THROUGH 11 RECORDS OF SKAGIT COUNTY, WASHINGTON.
 EXCEPT THE NORTH 34 FEET THEREOF
 TOGETHER WITH THE NORTHERLY 47 FEET OF VACATED SEVENTH STREET LING ADJACENT TO AND ABUTTING SAID PROPERTY AS WOULD ATTACH BY OPERATION OF LAW.

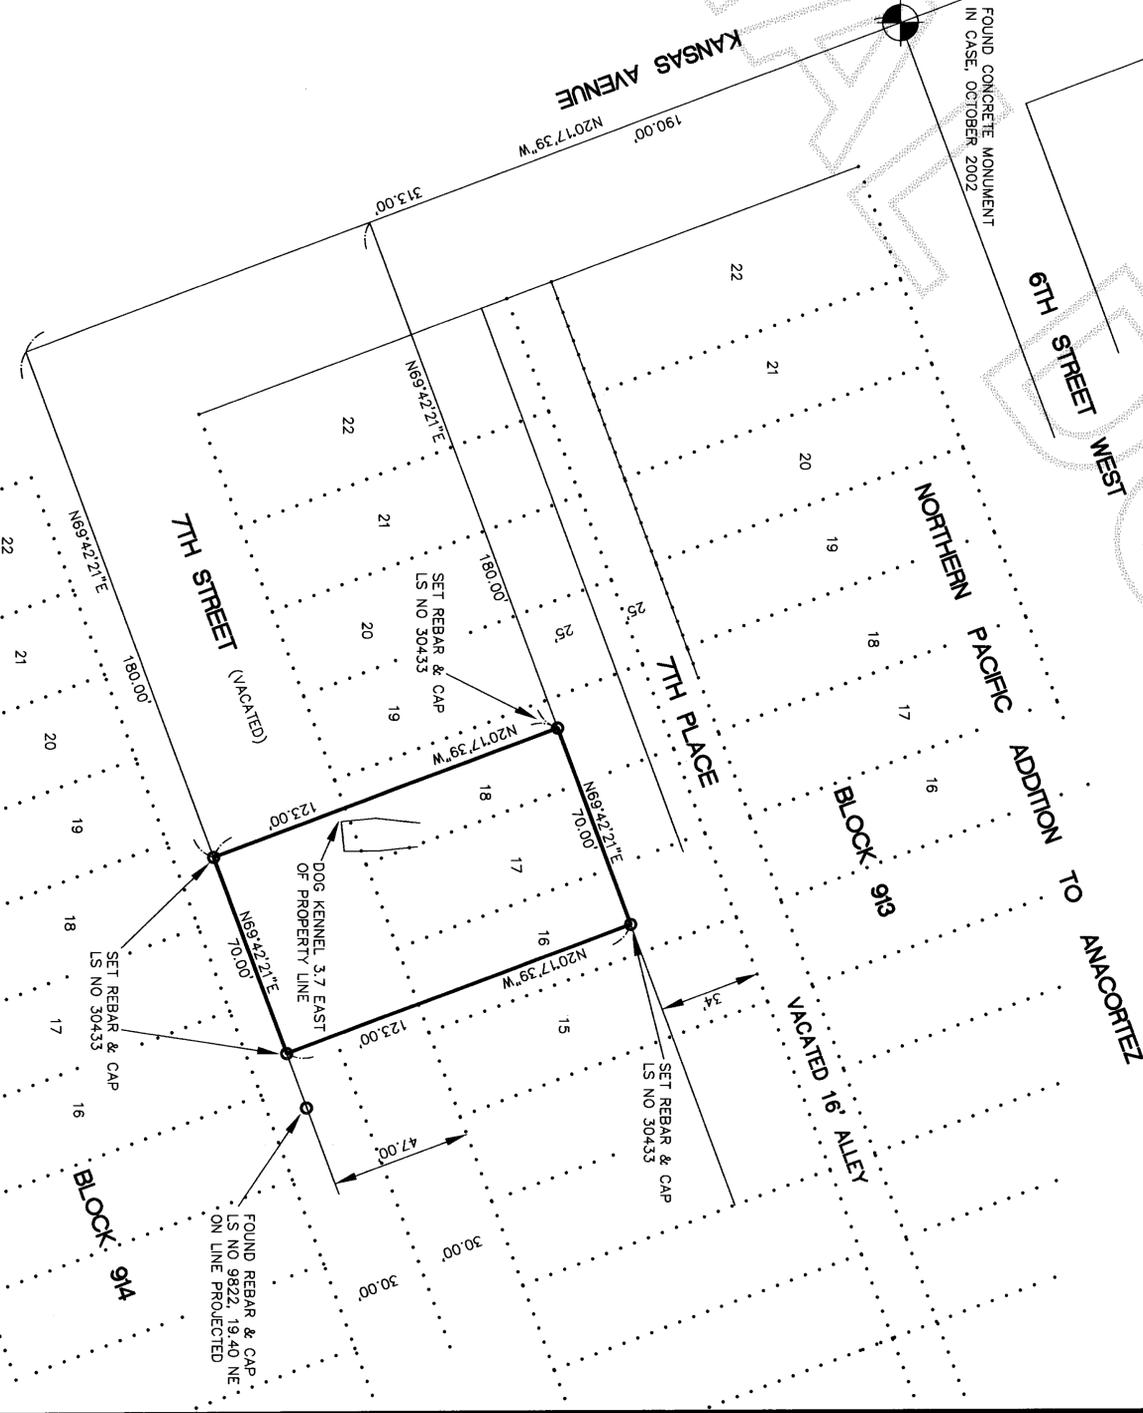

RECORDING CERTIFICATE
 Filed for record this 13 day of May 2003 at 10:00 A.M., in book _____ of SURVEYS at page _____ at the request of FORD LAND SURVEYING INC.
 DIVISION OF RECORDS & ELECTIONS
 N Brummett Supt. of Records
 J Zavalza Manager
 REC. NO. 200305130026

SURVEYORS CERTIFICATE
 This map correctly represents a survey made by me or under my direction in conformance with the requirements of the SURVEY RECORDING ACT at the request of
 Vincent Hood
 in January 2003
 J. Hood
 CERT. NO. 30433

RECORD OF SURVEY FOR VINCENT HOOD