

Return to:



200306050023

Skagit County Auditor

6/5/2003 Page

1 of

2 9:10AM

PROTECTED CRITICAL AREA SITE PLAN

Page 1 of 2

Grantor/Owner: Rust, Dana M. & Toni A.

Grantee: PUBLIC

Site Address: 5782 Cain's Court

Property ID #: P 72963 Assessors Tax Account #: 4099-004-900-0304

Legal Description: Sec. 33 Twp. 36 Rng. 3 / Plat Name _____ Lot _____

Permit/Activity #: BP02-0565

The PROTECTED CRITICAL AREA (PCA) is to be left undisturbed in its natural state. "With the exception of activities identified as Allowed without Standard review under SCC 14.24.100, any land-use activity that can impair the functions and values of critical areas or their buffers through a development activity or by disturbance of the soil or water, and/or by removal of, or damage to, existing vegetation shall require critical areas review and written authorization pursuant to SCC 14.24." SCC 14.24.060 No clearing, grading, filling, logging or removal of woody material, building, construction or road construction of any kind, planting of non-native vegetation or grazing of livestock is allowed within the PCA areas except as specifically permitted by Skagit County on a case-by-case basis consistent with SCC 14.24.

Representations on this site plan may be approximations only and should not be used for purposes other than for determining general locations of critical areas. Development activities beyond the scope of this plan may require additional studies and approvals.

The above references to "Grantor" and "Grantee" shall not be construed as a transfer of property ownership and are used solely for filing with the County Auditor.

Owner: Dana Rust Date: 6-05-03

On this day personally appeared before me Dana Rust known to be the individual described herein and acknowledged to me that he signed the same as a free and voluntary act and deed for the uses and purposes therein mentioned.


Margaret Duin Notary Public in and for the State of Washington,
residing at 1000 Keen Date: 6/5/03

NOTARY PUBLIC

STATE OF WASHINGTON

My Comm. Expires 12/31/04

APR 15 2004

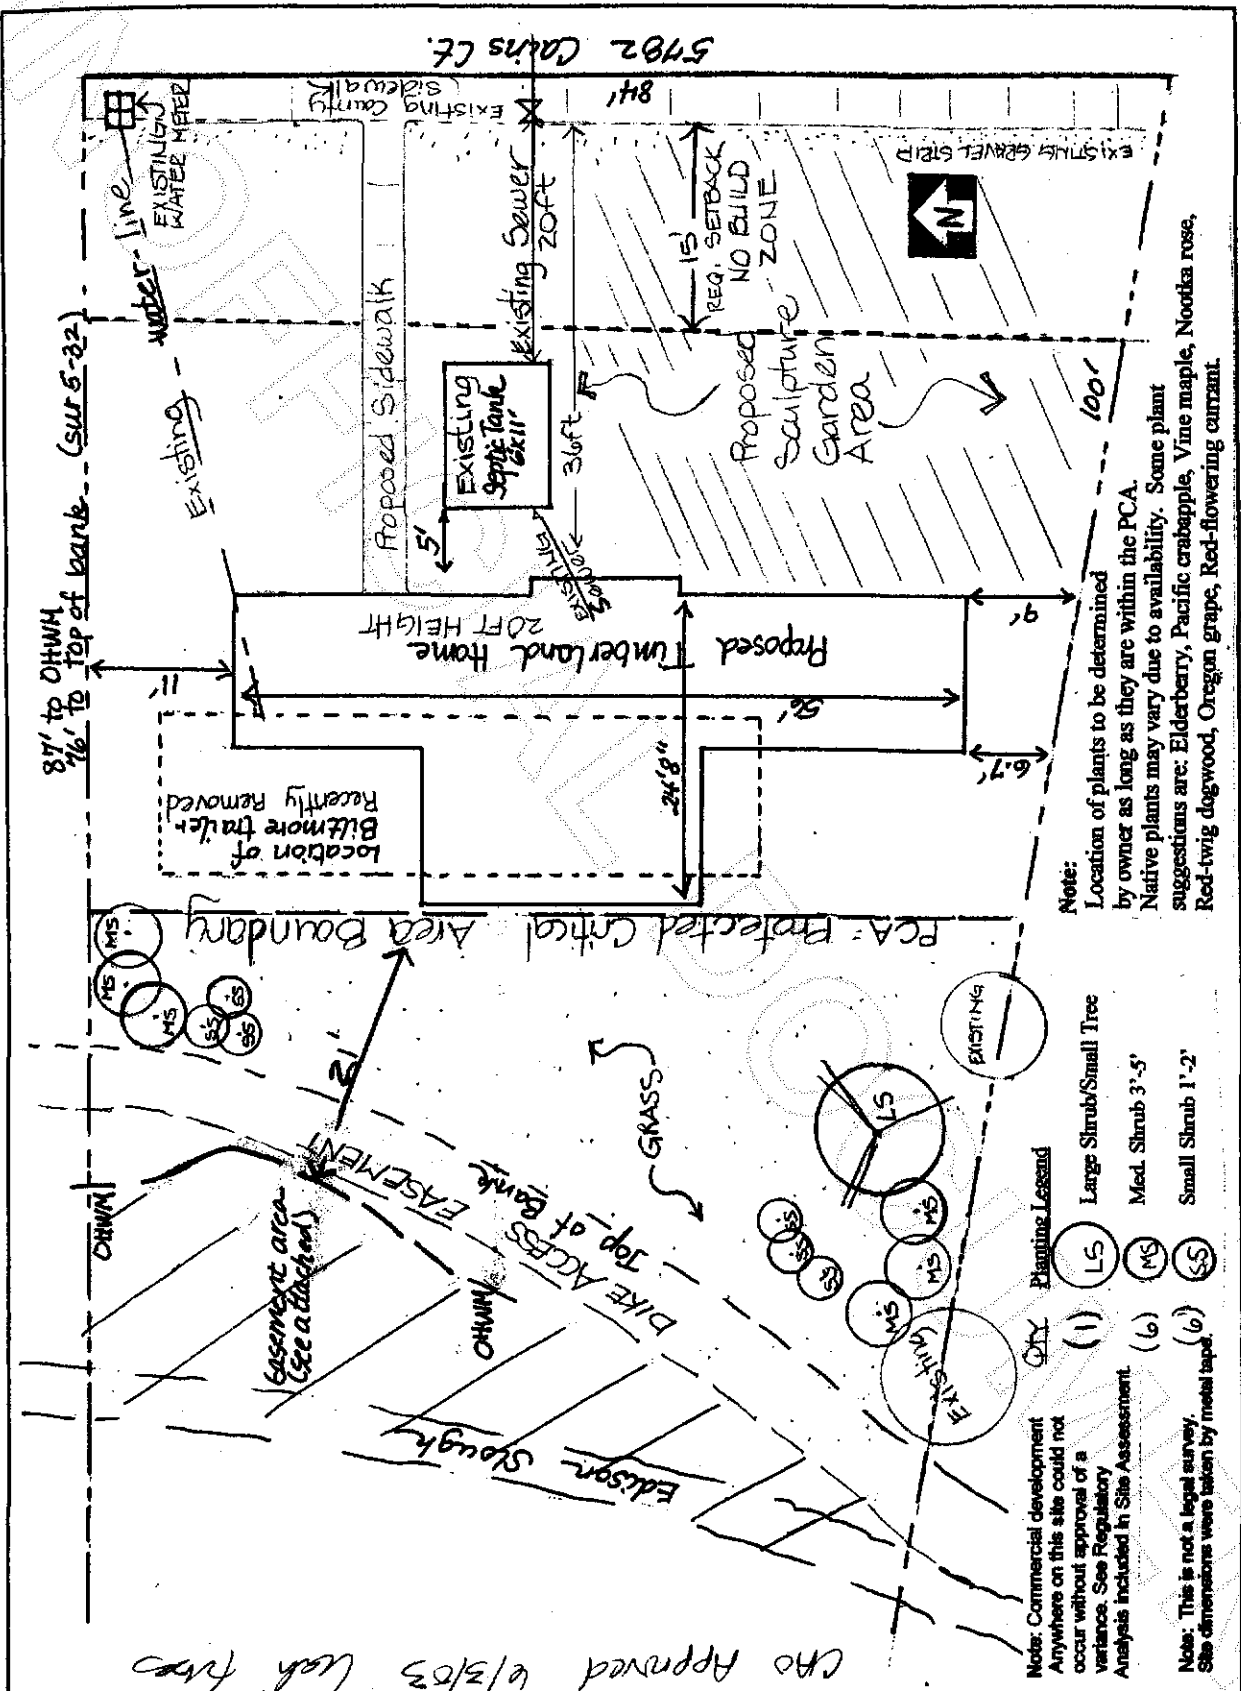

Site/Planting Plan

3/4" = 10'

Revised 11/1/02

12/31/02

Dana and Toni Ann Rust

5782 Cains Ct., Edison, WA 98232/P72963

200306050023

Skagit County Auditor