



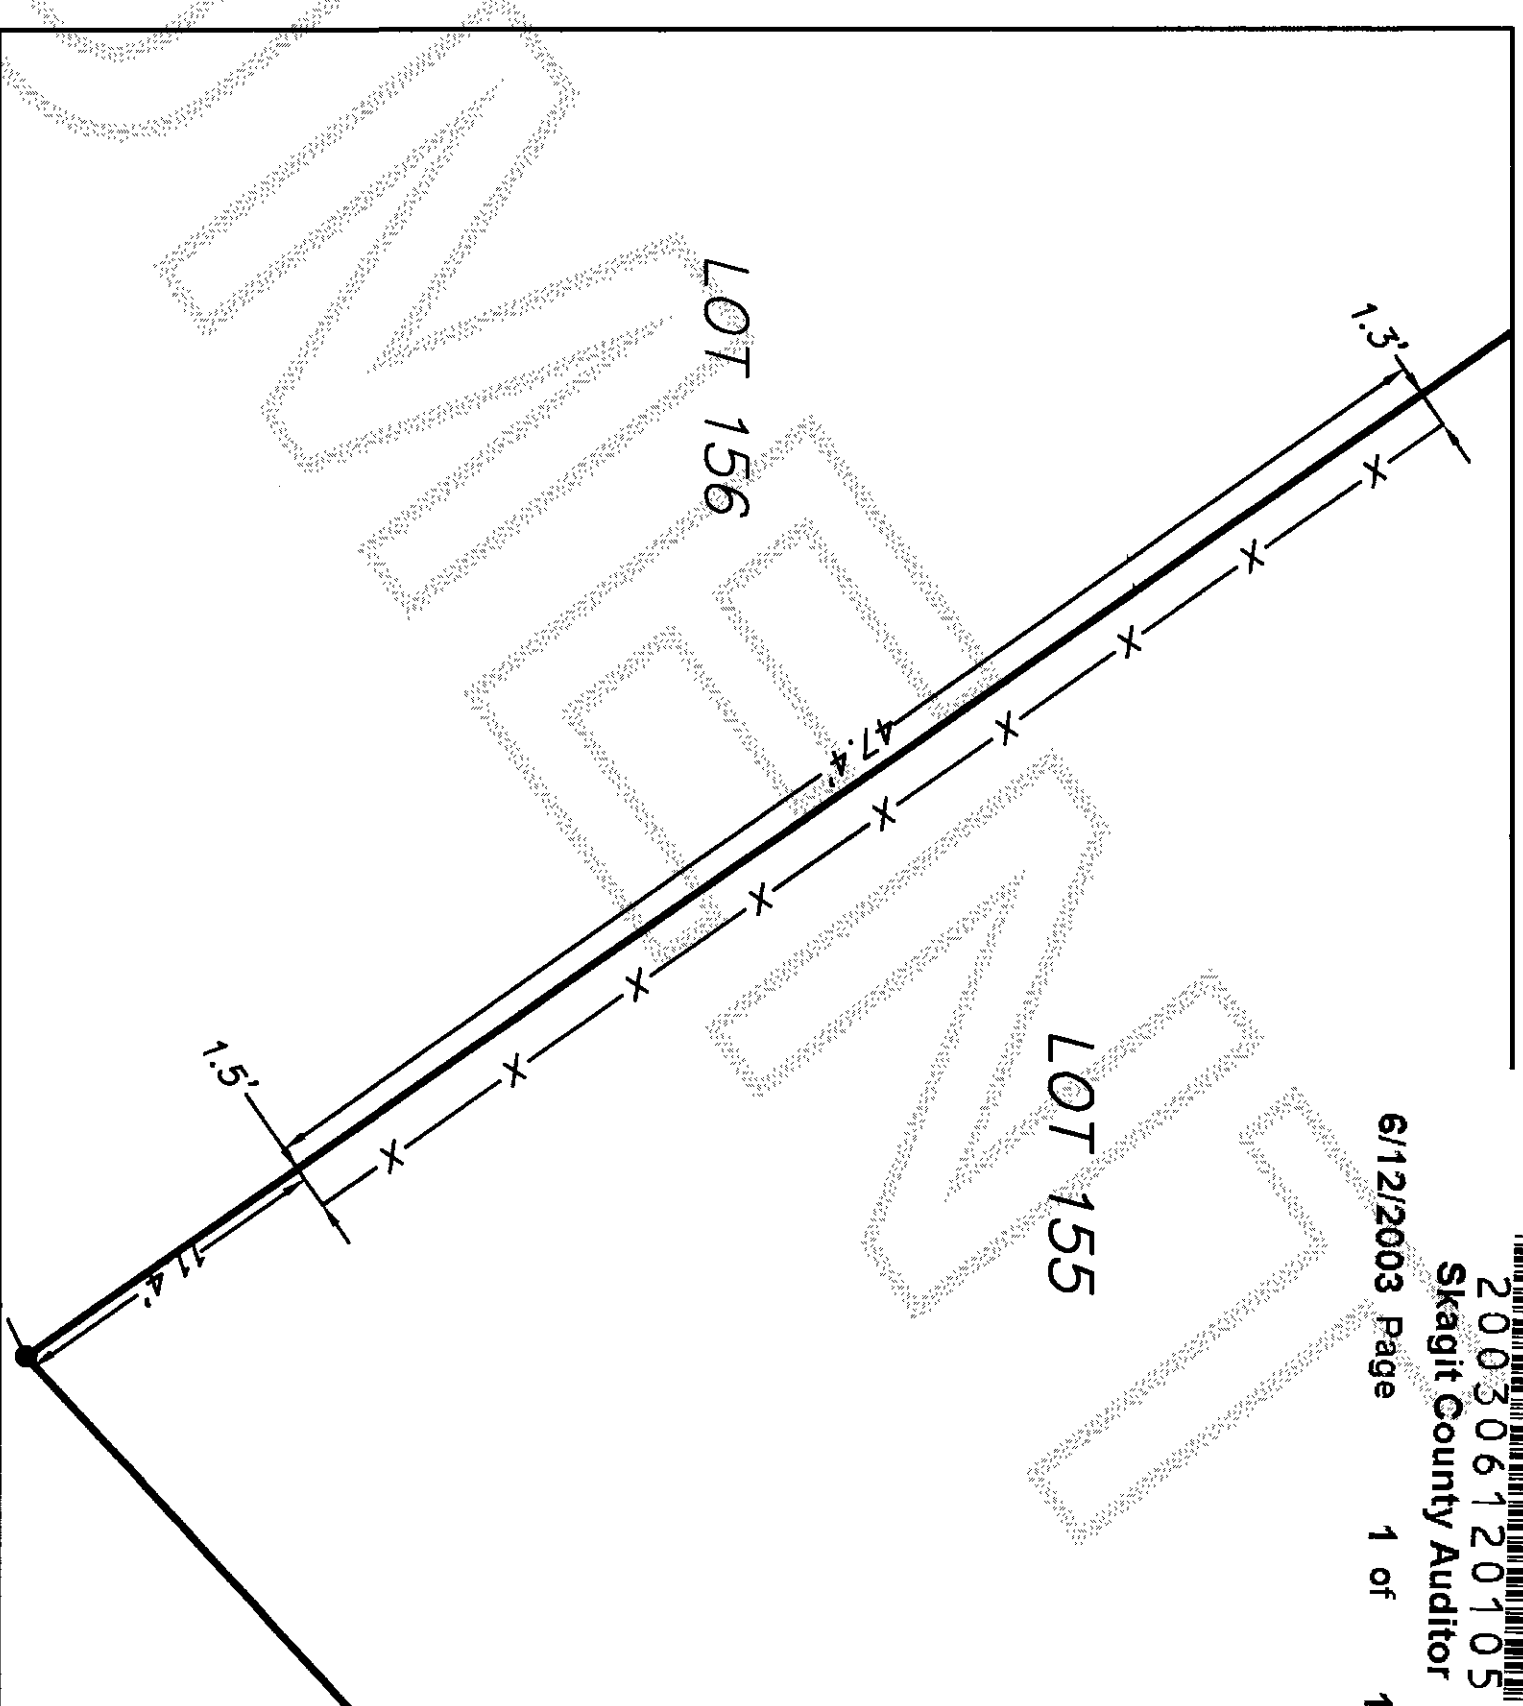

NOTES:

1. ALL BEARINGS AND DISTANCES IN PARENTHESIS ARE OF PREVIOUS SURVEY DATA UNLESS OTHERWISE NOTED

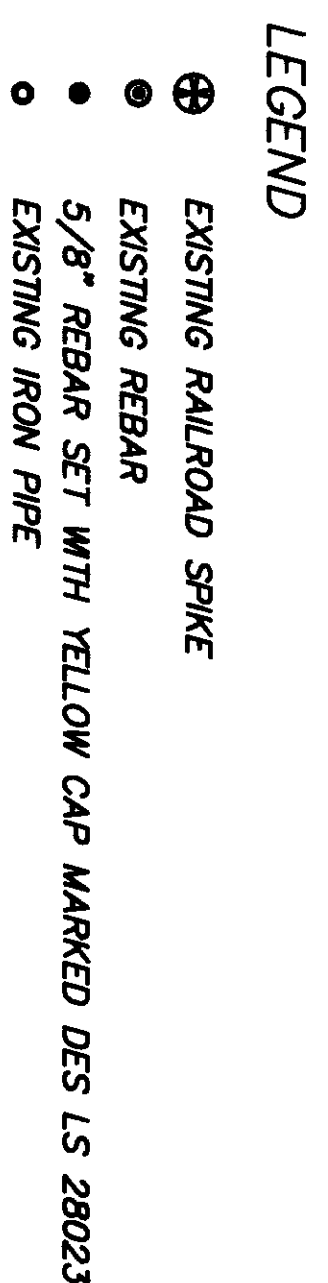

**Section 36, T 34 N, R 2 E
Skagit County, Washington**

DEPUTY Wend Davis

COUNTY AUDITOR Steve Brunetti

SURVEYOR'S CERTIFICATE

THIS MAP CORRECTLY REPRESENTS A SURVEY MADE BY
UNDER MY DIRECTION IN CONFORMANCE WITH THE REQ
OF THE SURVEY RECORDING ACT AT THE REQUEST OF:

STEVE SWIGERT

IN JUNE, 2003

Joseph E. Schmidt

CERTIFICATE NO. 28023

SURVEYOR INSTRUMENTATION
THEODOLITE: GEODIMETER 610
SERIAL 61010236, STD DEV 3",
EDM ± (5MM + 5PPM)
SURVEYING PROCEDURE
FIELD TRAVERSE
LINEAR AND ANGULAR MEASUREMENTS MEET OR
EXCEED STANDARDS SET IN WAC 332-130-090

160 CASCADE PLACE, SUITE 102
BURLINGTON, WASHINGTON 98233
PH: (360) 404-2020 FAX: (360) 404-2021

Lot 155
SURVEY in a portion of the SW 1/4 OF THE SW 1/4
Section 36, T. 34 N., R. 2 E. WM

STEVE SWIGERT

in LaConner, Washington

PROJECT	03051
DRAWING	03051.dwg
DRAWN BY	fsb
CHECKED BY	des
DATE	6/2/03