


**ANACORTES, WASHINGTON**

*Legal description*  
Lot 2, "CAP SANTE PARK ADDITION TO ANACORTES,  
WASHINGTON", as per plat recorded in Volume 4 of Plats,  
Page 52, records of Skagit County, Washington, EXCEPT the  
North 67.5' feet thereof.

200306230215  
Skagit County Auditor  
6/23/2003 Page 1 of 1 1:12:02PM

**Notes:**

1. ● Set re-bar with yellow cap # 9569.
2. ▲ Found re-bar with yellow cap # 8992.
3. Basis of bearings: Plat of Cap Sante Park.
4. Survey method: standard field traverse.
5. Equipment used: Topcon GTS-303 5" total station.
6. Error of closure meets Washington State survey standards.
7. No waterfront or tidelands were located by this survey.
8. This survey does not purport to show all encumbrances or easements, other than those shown on this drawing.

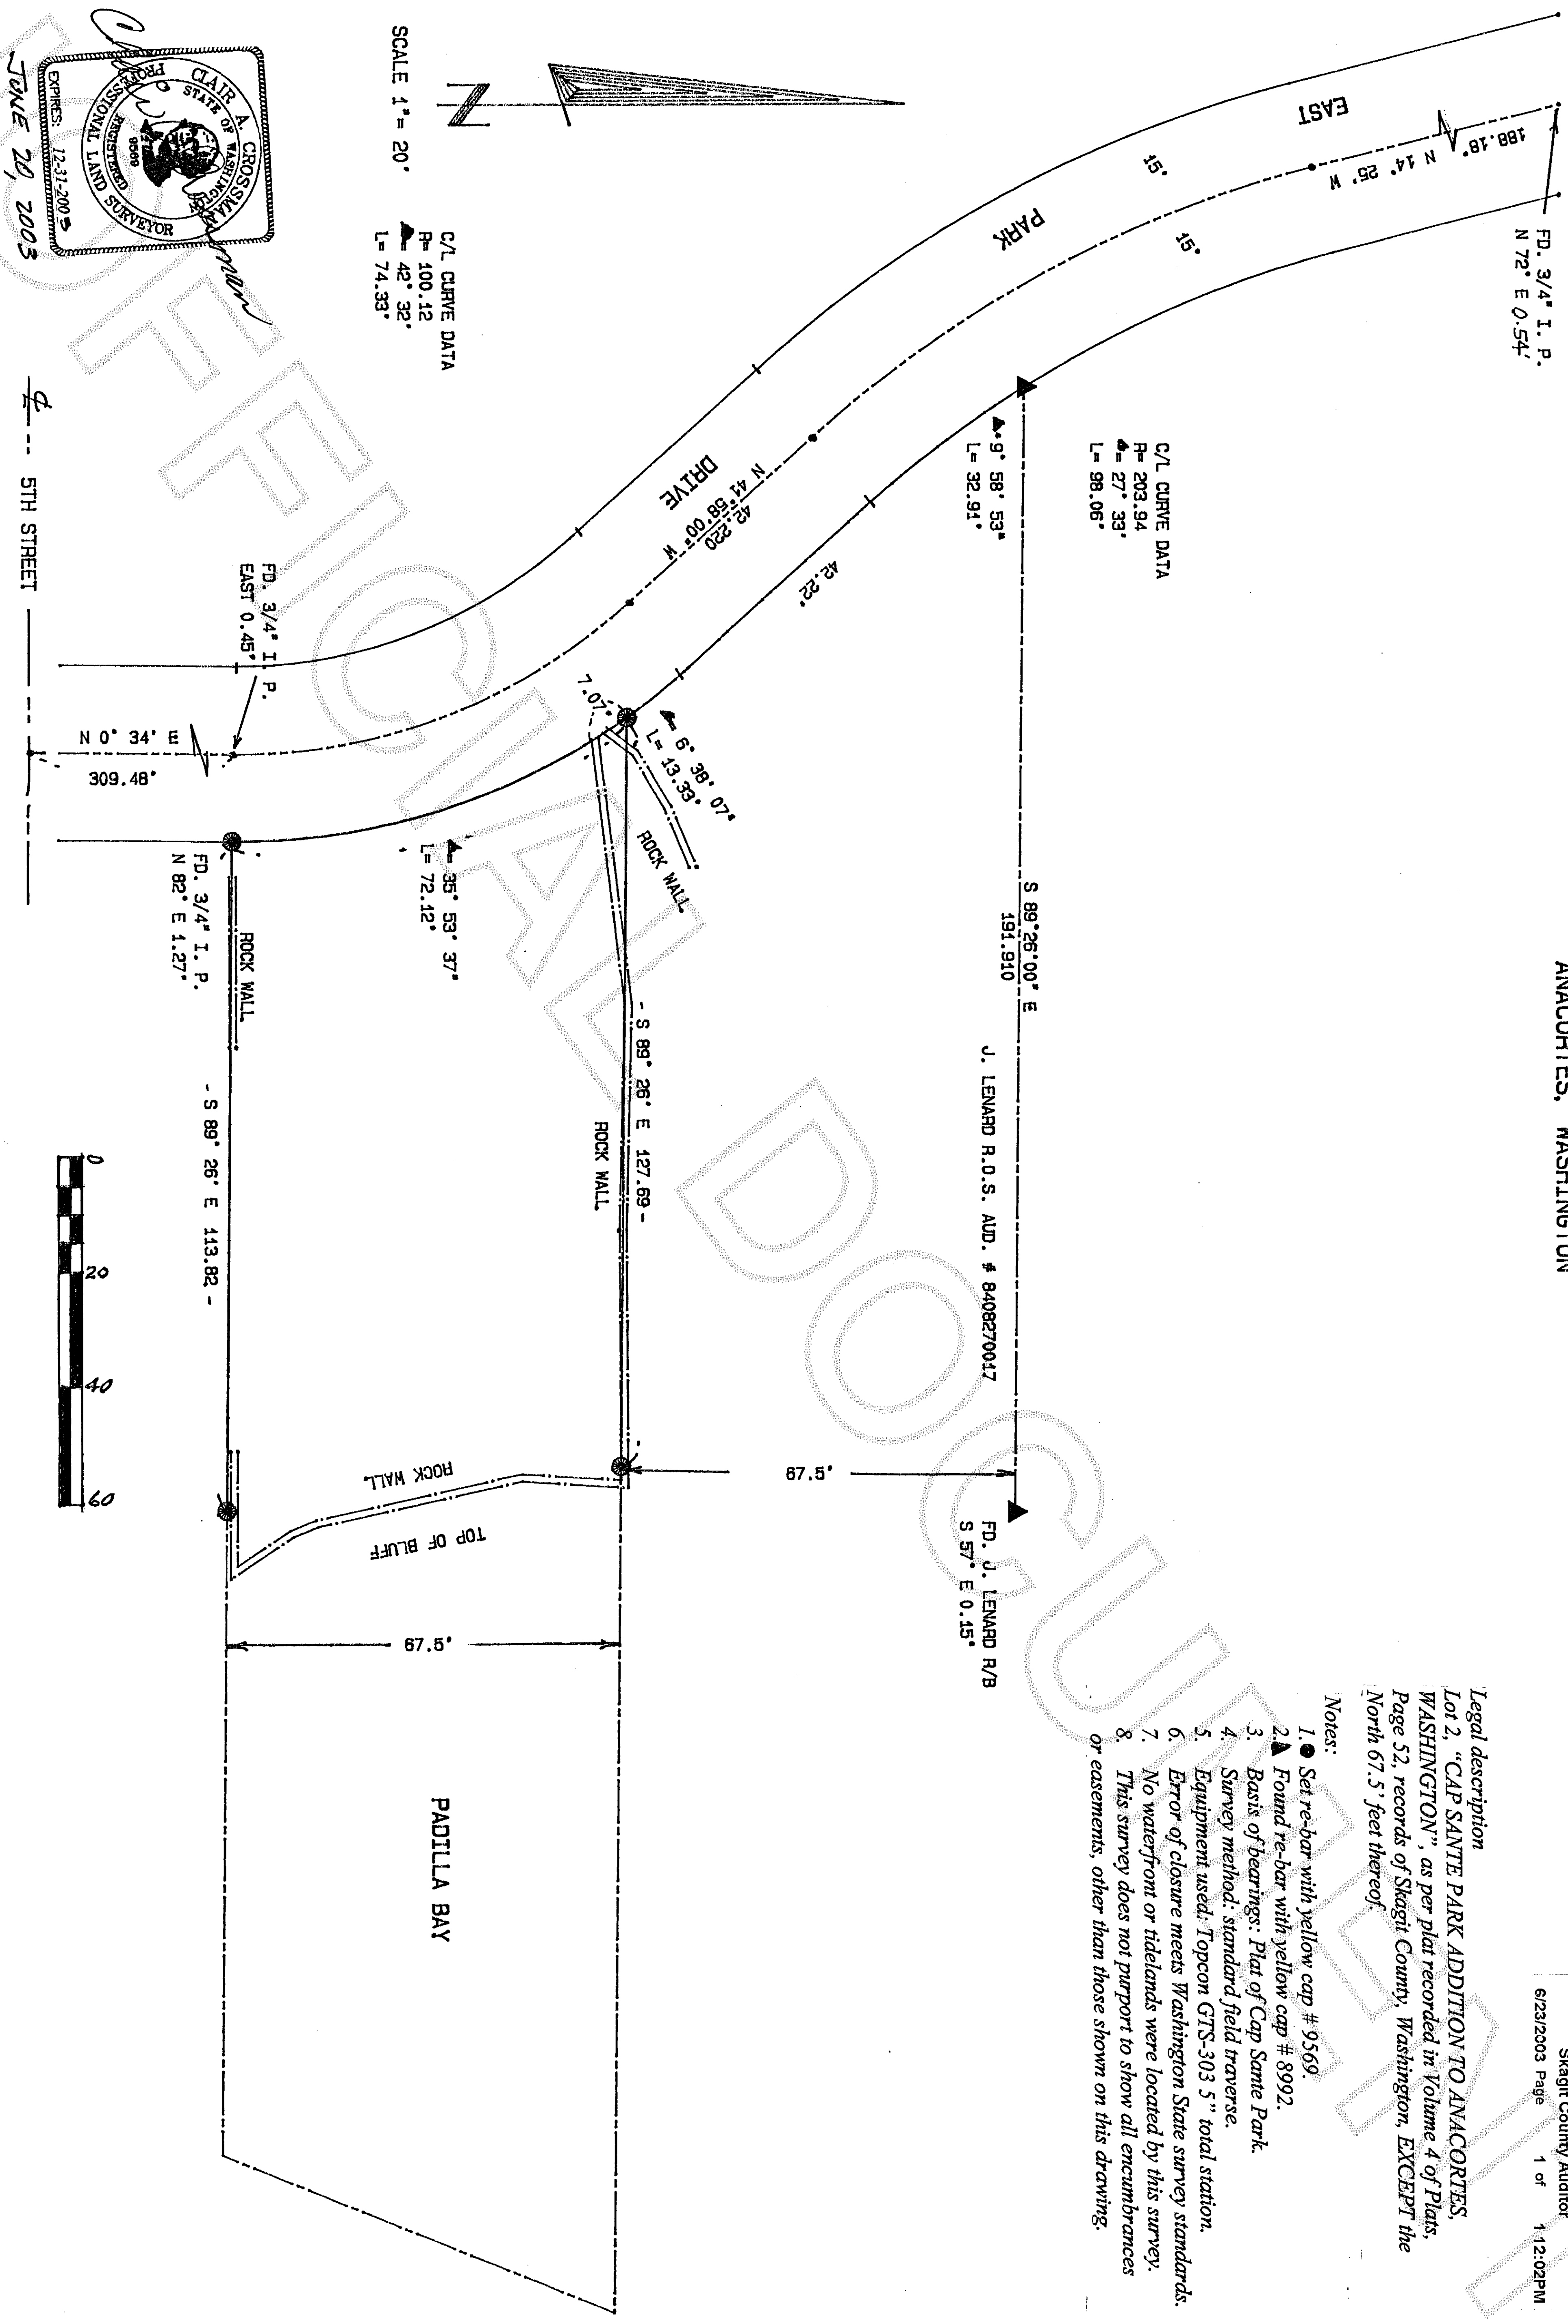

# RECORDER'S CERTIFICATE

Filed for record this 23<sup>rd</sup> day of June 2003 at 12:02 P.M.  
In book — of 012 at page — at the request of: —

Clerk A. Denoss  
 RECORDS OF STAGIT CO. AUD.  
 STATIONER'S NAME  
Norma Burnett Nelody Denossell  
 AUD. U DEP. AUD.

# SURVEYORS CERTIFICATE

This map correctly represents a survey made by me or under my direction in conformance with the requirements of the Survey Recording Act at the request of: RICHARD BHALLOW  
IMRAY, 2003 00

Plini A. Chace

**Certificate No: 9569**

CROSSMAN &amp; ASSOC.

LAND SURVEYORS  
16146 MCLEAN RD. MT. VERNON, WA.  
PHONE (360) 424-7359

## BOUNDARY SURVEY

FOR

RICHARD A. BALLOW

### SCALE:

\_\_\_\_\_

**DATA**

1000

**JOB NO:**

11

20

2/15/15

20, 2003

1

54m

10

1

—