


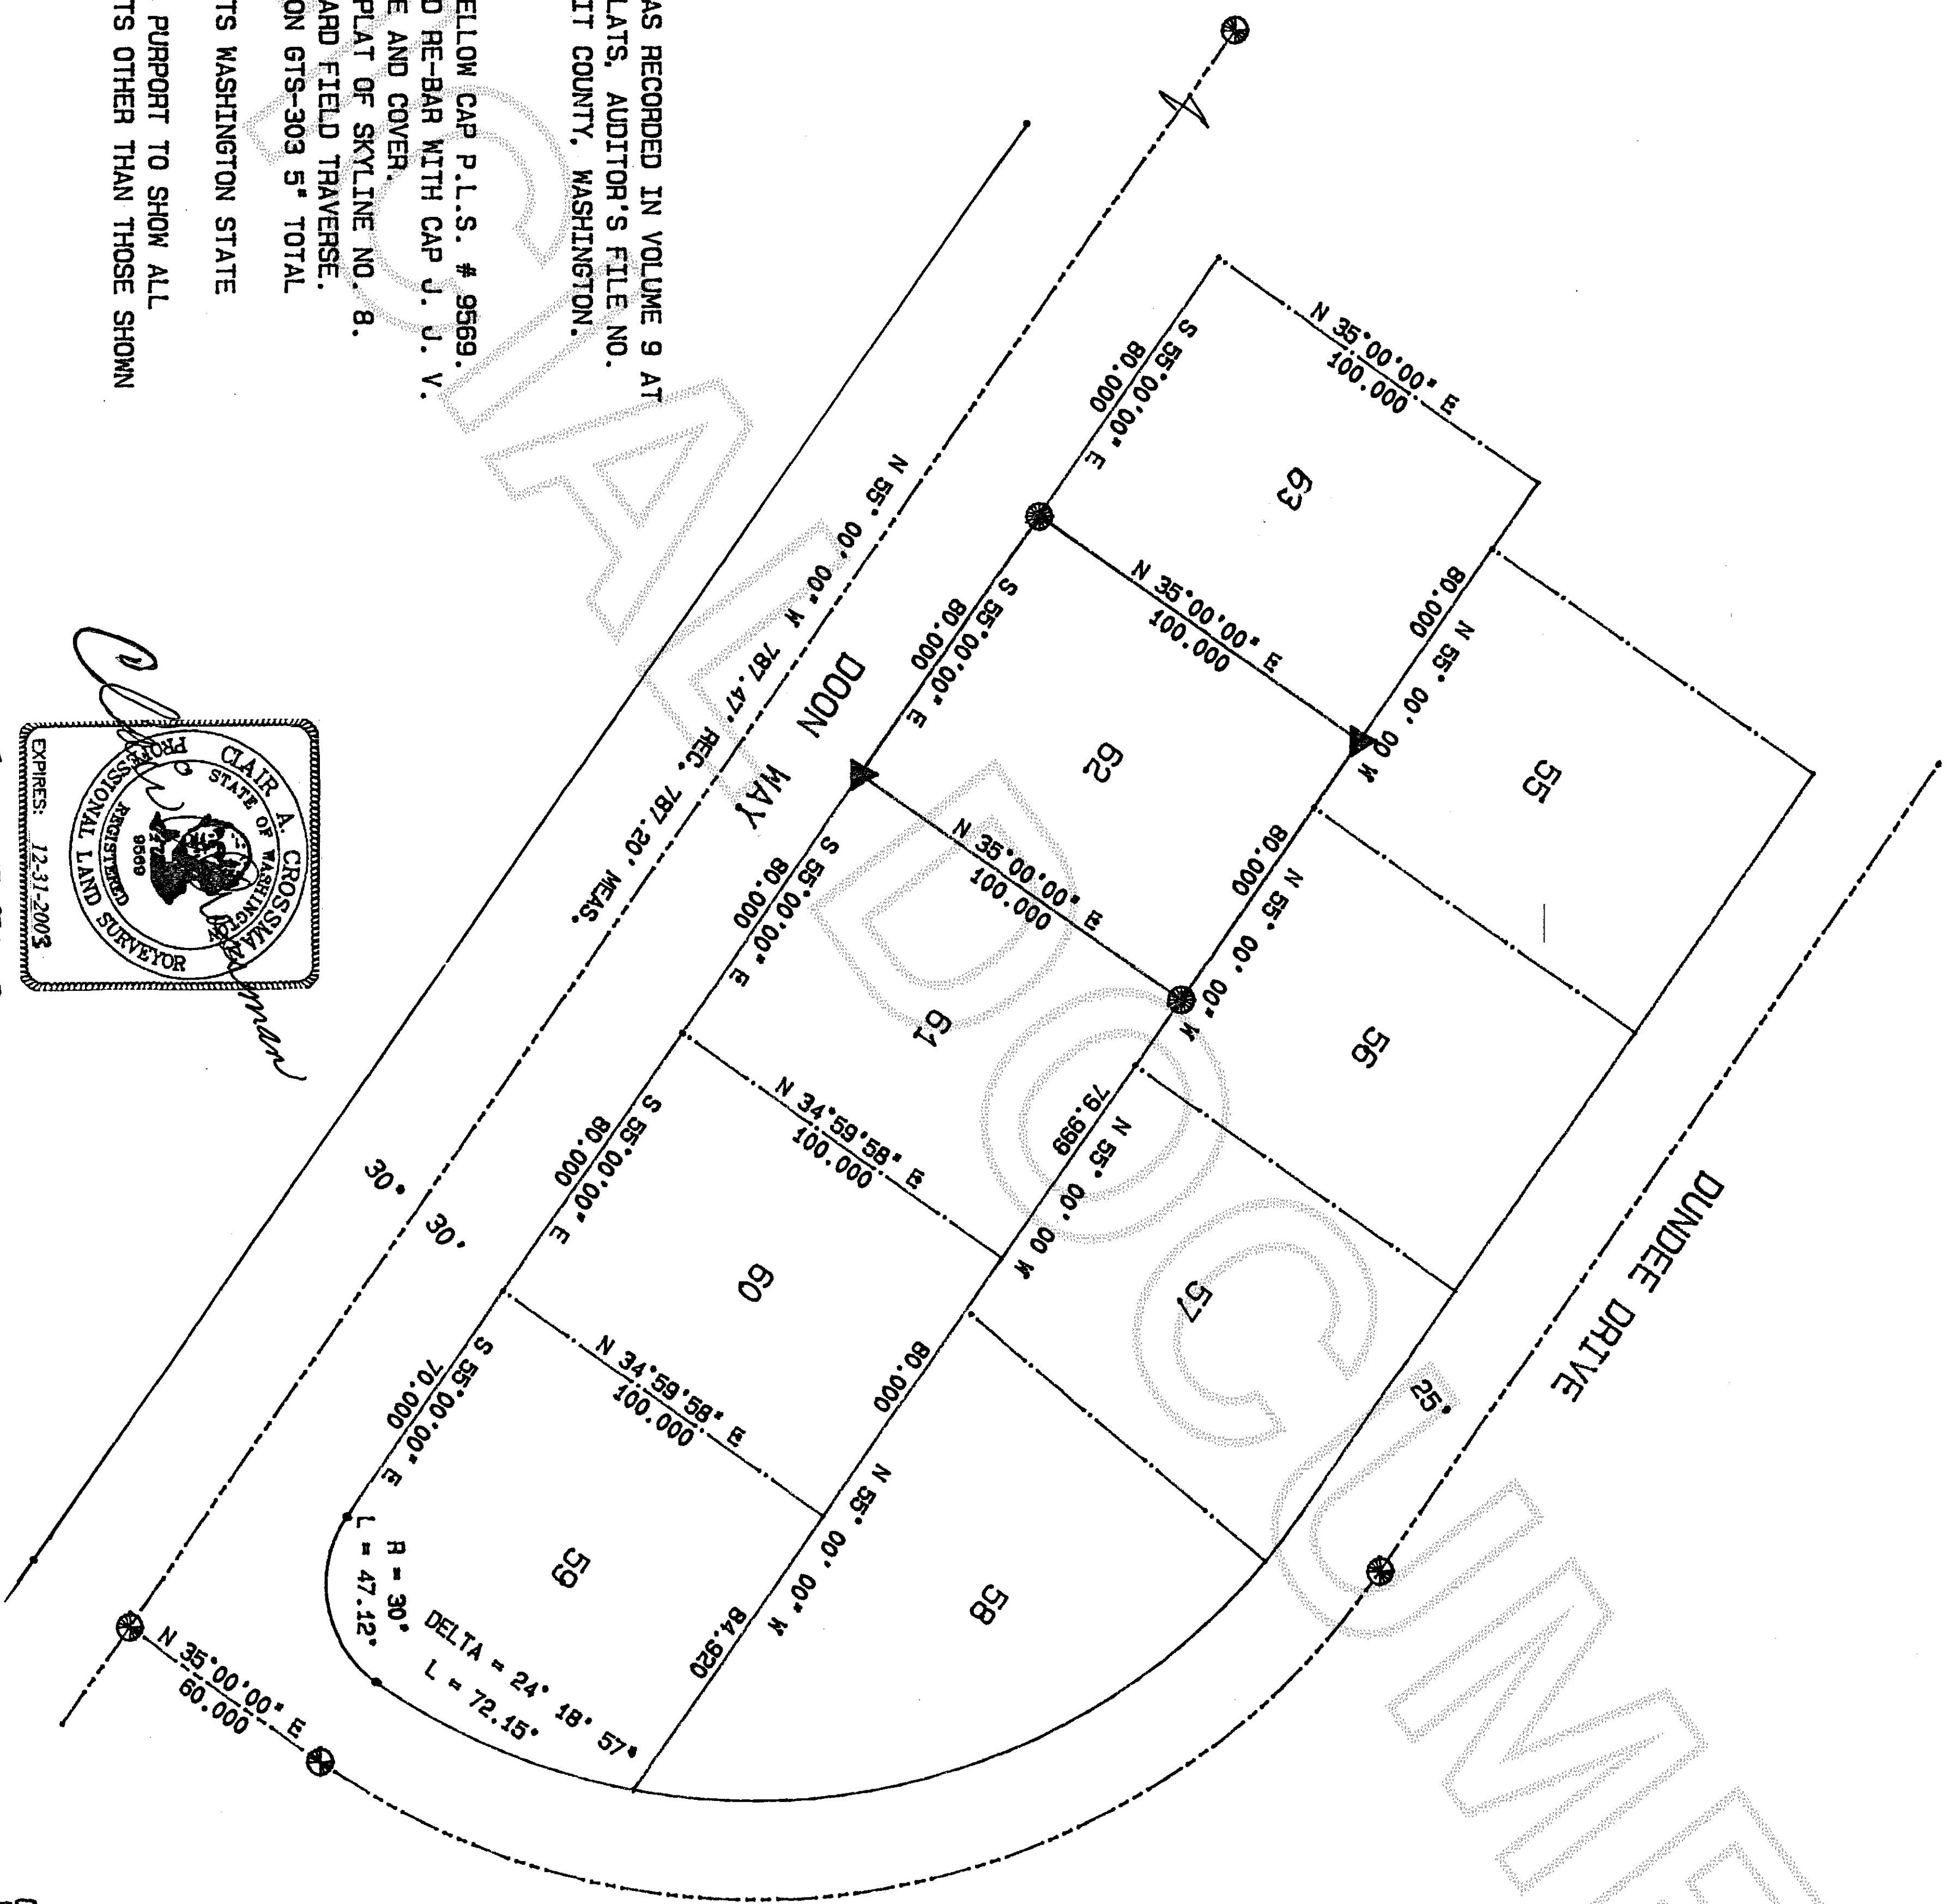

LEGAL DESCRIPTION

LOT 62, SKAGIT NO. 8, AS RECORDED IN VOLUME 9 AT
PAGES 72, 73, & 74 OF PLATS, AUDITOR'S FILE NO.
724829. RECORDS OF SKAGIT COUNTY, WASHINGTON.

NOTES:

1. SET RE-BAR WITH YELLOW CAP P.L.S. # 9569.
2. FOUND AND ACCEPTED RE-BAR WITH CAP J. J. V.
3. FOUND MONUMENT CASE AND COVER.
4. BASIS OF BEARINGS: PLAT OF SKYLINE NO. 8.
5. SURVEY METHOD: STANDARD FIELD TRAVERSE.
6. EQUIPMENT USED: TOPCON GTS-303 5" TOTAL STATION.
7. ERROR OF CLOSURE MEETS WASHINGTON STATE STANDARDS.
8. THIS SURVEY DOES NOT PURPORT TO SHOW ALL ENCUMBRANCES OR EASEMENTS OTHER THAN THOSE SHOWN ON THIS DRAWING.

RECORDER'S CERTIFICATE

Filed for record this 27th day of June 2003 at 12:00 P.M.
In Book 2003 of 14 at page 1 at the request of:

Clair A. Crossman

RECORDS OF SKAGIT CO. AUD.

Newma Thummett Wendy Derossett

SURVEYORS CERTIFICATE

This map correctly represents a survey made by me or under my
direction in conformity with the requirements of the Survey
Recording Act at the request of: NELS STRANDBERG
JUNE 27, 2003

Clair A. Crossman

Certificate No: 9569

CROSSMAN & ASSOC.

LAND SURVEYORS

16146 MCLEAN RD. MT. VERNON, WA.
PHONE (360) 424-7359

BOUNDARY SURVEY

FOR

NELS STRANDBERG

SCALE:

1" = 40'

DATE:

JUNE 27, 03

JOB NO:

2003-24

DRAWN BY:

San

CHECK BY:

CAC

SHEET: OF:

1 / 1

C/L DATA
R = 195.00'
DELTA = 90
L = 306.30'

SCALE 1" = 40'

