

Return to:



200307160114  
Skagit County Auditor

7/16/2003 Page 1 of 2 1:37PM

**PROTECTED CRITICAL AREA SITE PLAN**

Page 1 of 2

Grantor/Owner: Larry & Susan Forsythe

Grantee: PUBLIC

Site Address: 4772 G. Loop Road

Property ID #: P 47153 Assessors Tax Account #: 360226.0.041.0007

Legal Description: Sec. 26 Twp. 36 Rng. 2 / Plat Name \_\_\_\_\_ Lot \_\_\_\_\_

Permit/Activity #: BP03 0339

The PROTECTED CRITICAL AREA (PCA) is to be left undisturbed in its natural state. "With the exception of activities identified as Allowed without Standard review under SCC 14.24.100, any land-use activity that can impair the functions and values of critical areas or their buffers through a development activity or by disturbance of the soil or water, and/or by removal of, or damage to, existing vegetation shall require critical areas review and written authorization pursuant to SCC 14.24." SCC 14.24.060 No clearing, grading, filling, logging or removal of woody material, building, construction or road construction of any kind, planting of non-native vegetation or grazing of livestock is allowed within the PCA areas except as specifically permitted by Skagit County on a case-by-case basis consistent with SCC 14.24.

Representations on this site plan may be approximations only and should not be used for purposes other than for determining general locations of critical areas. Development activities beyond the scope of this plan may require additional studies and approvals.


The above references to "Grantor" and "Grantee" shall not be construed as a transfer of property ownership and are used solely for filing with the County Auditor.

Owner: Larry Forsythe & Susan Forsythe Date: \_\_\_\_\_

On this day personally appeared before me Larry Forsythe known to be the individual described herein and acknowledged to me that we signed the same as us free and voluntary act and deed for the uses and purposes therein mentioned.

Paul D. Chambers, Notary Public in and for the State of Washington,

residing at Mount Vernon Date: \_\_\_\_\_

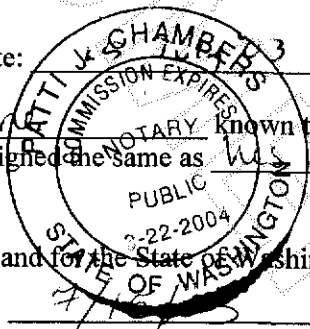

PROTECTED CRITICAL AREA SITE PLAN

Page 2 of 2


Applicant: Lamy Forsythe

Permit #: BP 03-0339

Parcel #: P 47153

Site Address: 4772 G Loop Rd

BWA  
98232

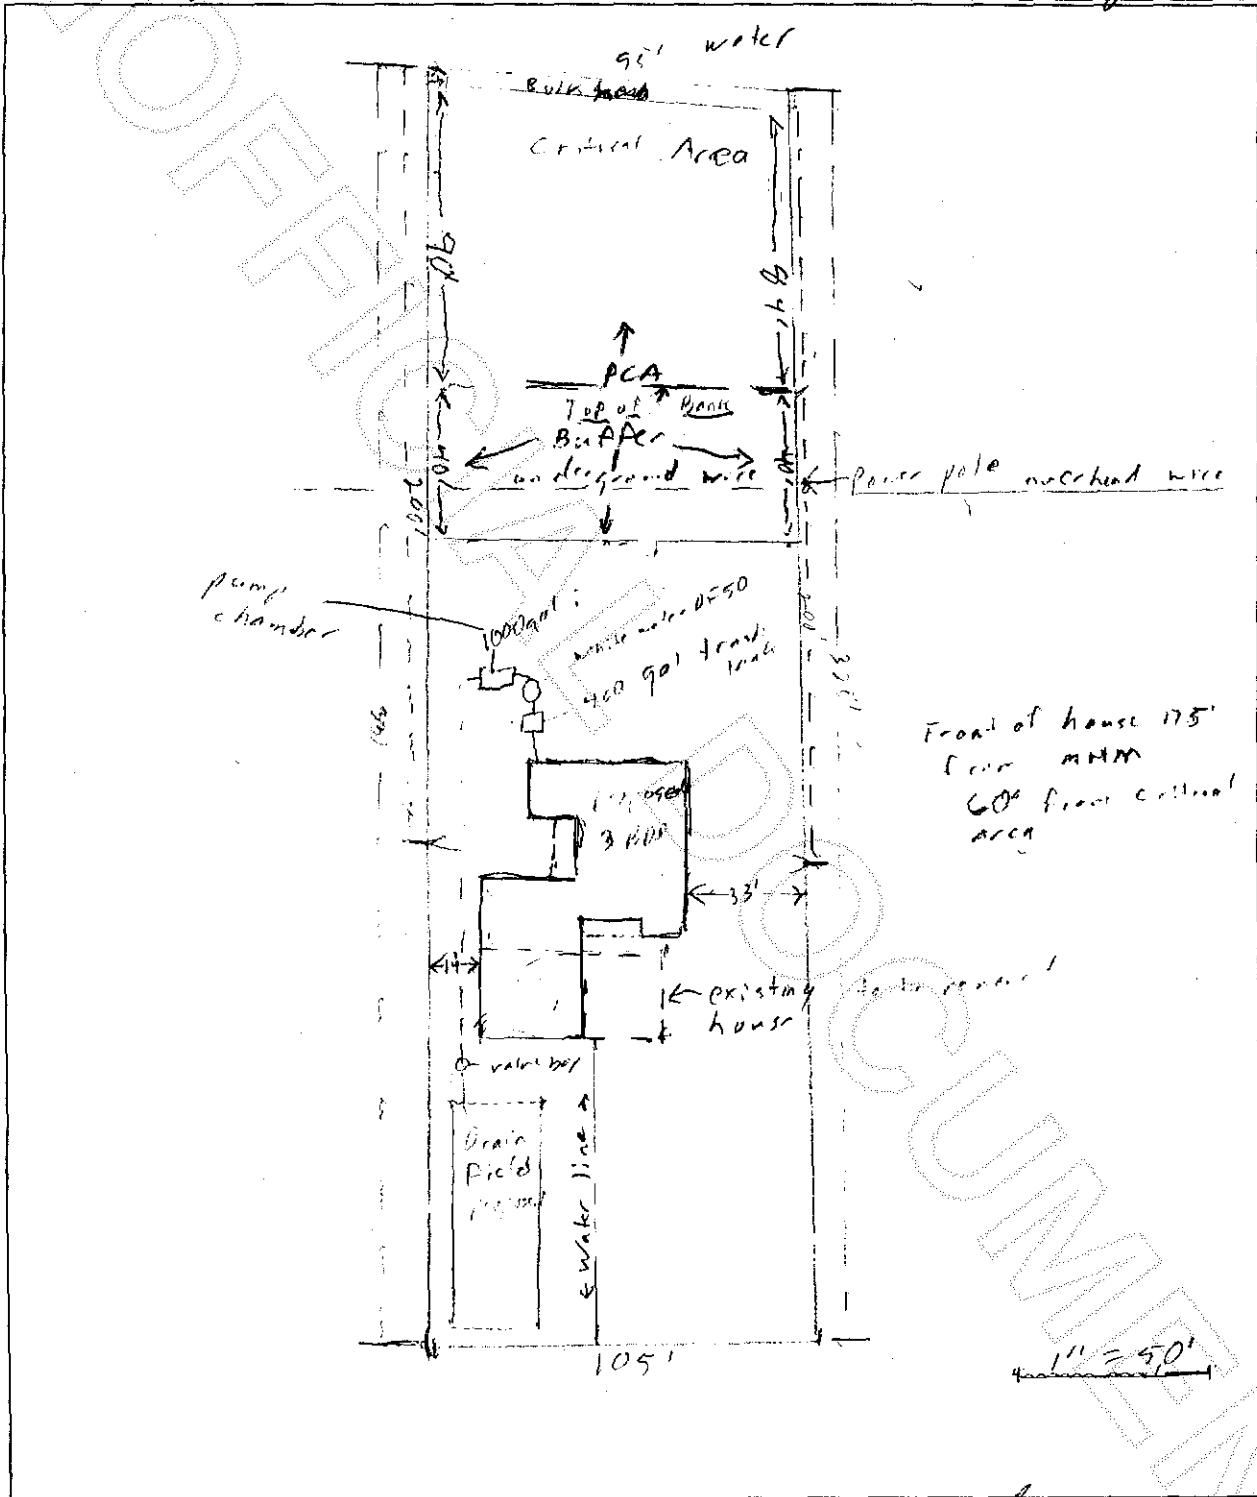

Lamy Forsythe  
Skagit County CAO Staff Signature

7/13/03  
Date

Lamy Forsythe  
Applicant Signature

15521907  
Date



200307160114  
Skagit County Auditor