

SURVEY IN SECTION 13, T 35 N, R 1 E, W.M.
BLOCK 202, CITY OF ANACORTES, WA.

AUDITORS CERTIFICATE FILED FOR RECORD AT
THE REQUEST OF SCHEMMER ENGINEERING INC.




10/10/2003 Page 1 of 1 9:02AM

200310100006
Skagit County Auditor

Anna Burnett
SKAGIT COUNTY AUDITOR
Quincy J. Swalla
DEPUTY

LEGAL DESCRIPTION
LOTS 16 AND 17, BLOCK 202, OF THE MAP OF THE CITY OF ANACORTES, SKAGIT COUNTY, WASHINGTON, AS PER PLAT RECORDED IN VOLUME 1 OF PLATS, PAGE 4, RECORDS OF SKAGIT COUNTY, WASHINGTON.

SURVEY NOTES
BASIS OF BEARINGS: N 90°W BETWEEN FOUND LEAD AND TACK AT 11TH AND "D" AND REFERENCE MARKS FOUND ON MAN HOLE RIM AT 11TH AND "B". SEE SURVEY RECORDED UNDER A.F. 9101290005, RECORDS OF SKAGIT COUNTY, WASHINGTON. THIS SURVEY WAS PERFORMED IN THE FIELD USING A LEICA TOTAL STATION. THIS SURVEY HAS SHOWN LINES OF OCCUPATION (FENCES) THAT MAY BE THE BASIS FOR CLAIMS OF UNWRITTEN TITLE. THIS SURVEY DOES NOT RESOLVE SUCH CLAIMS.

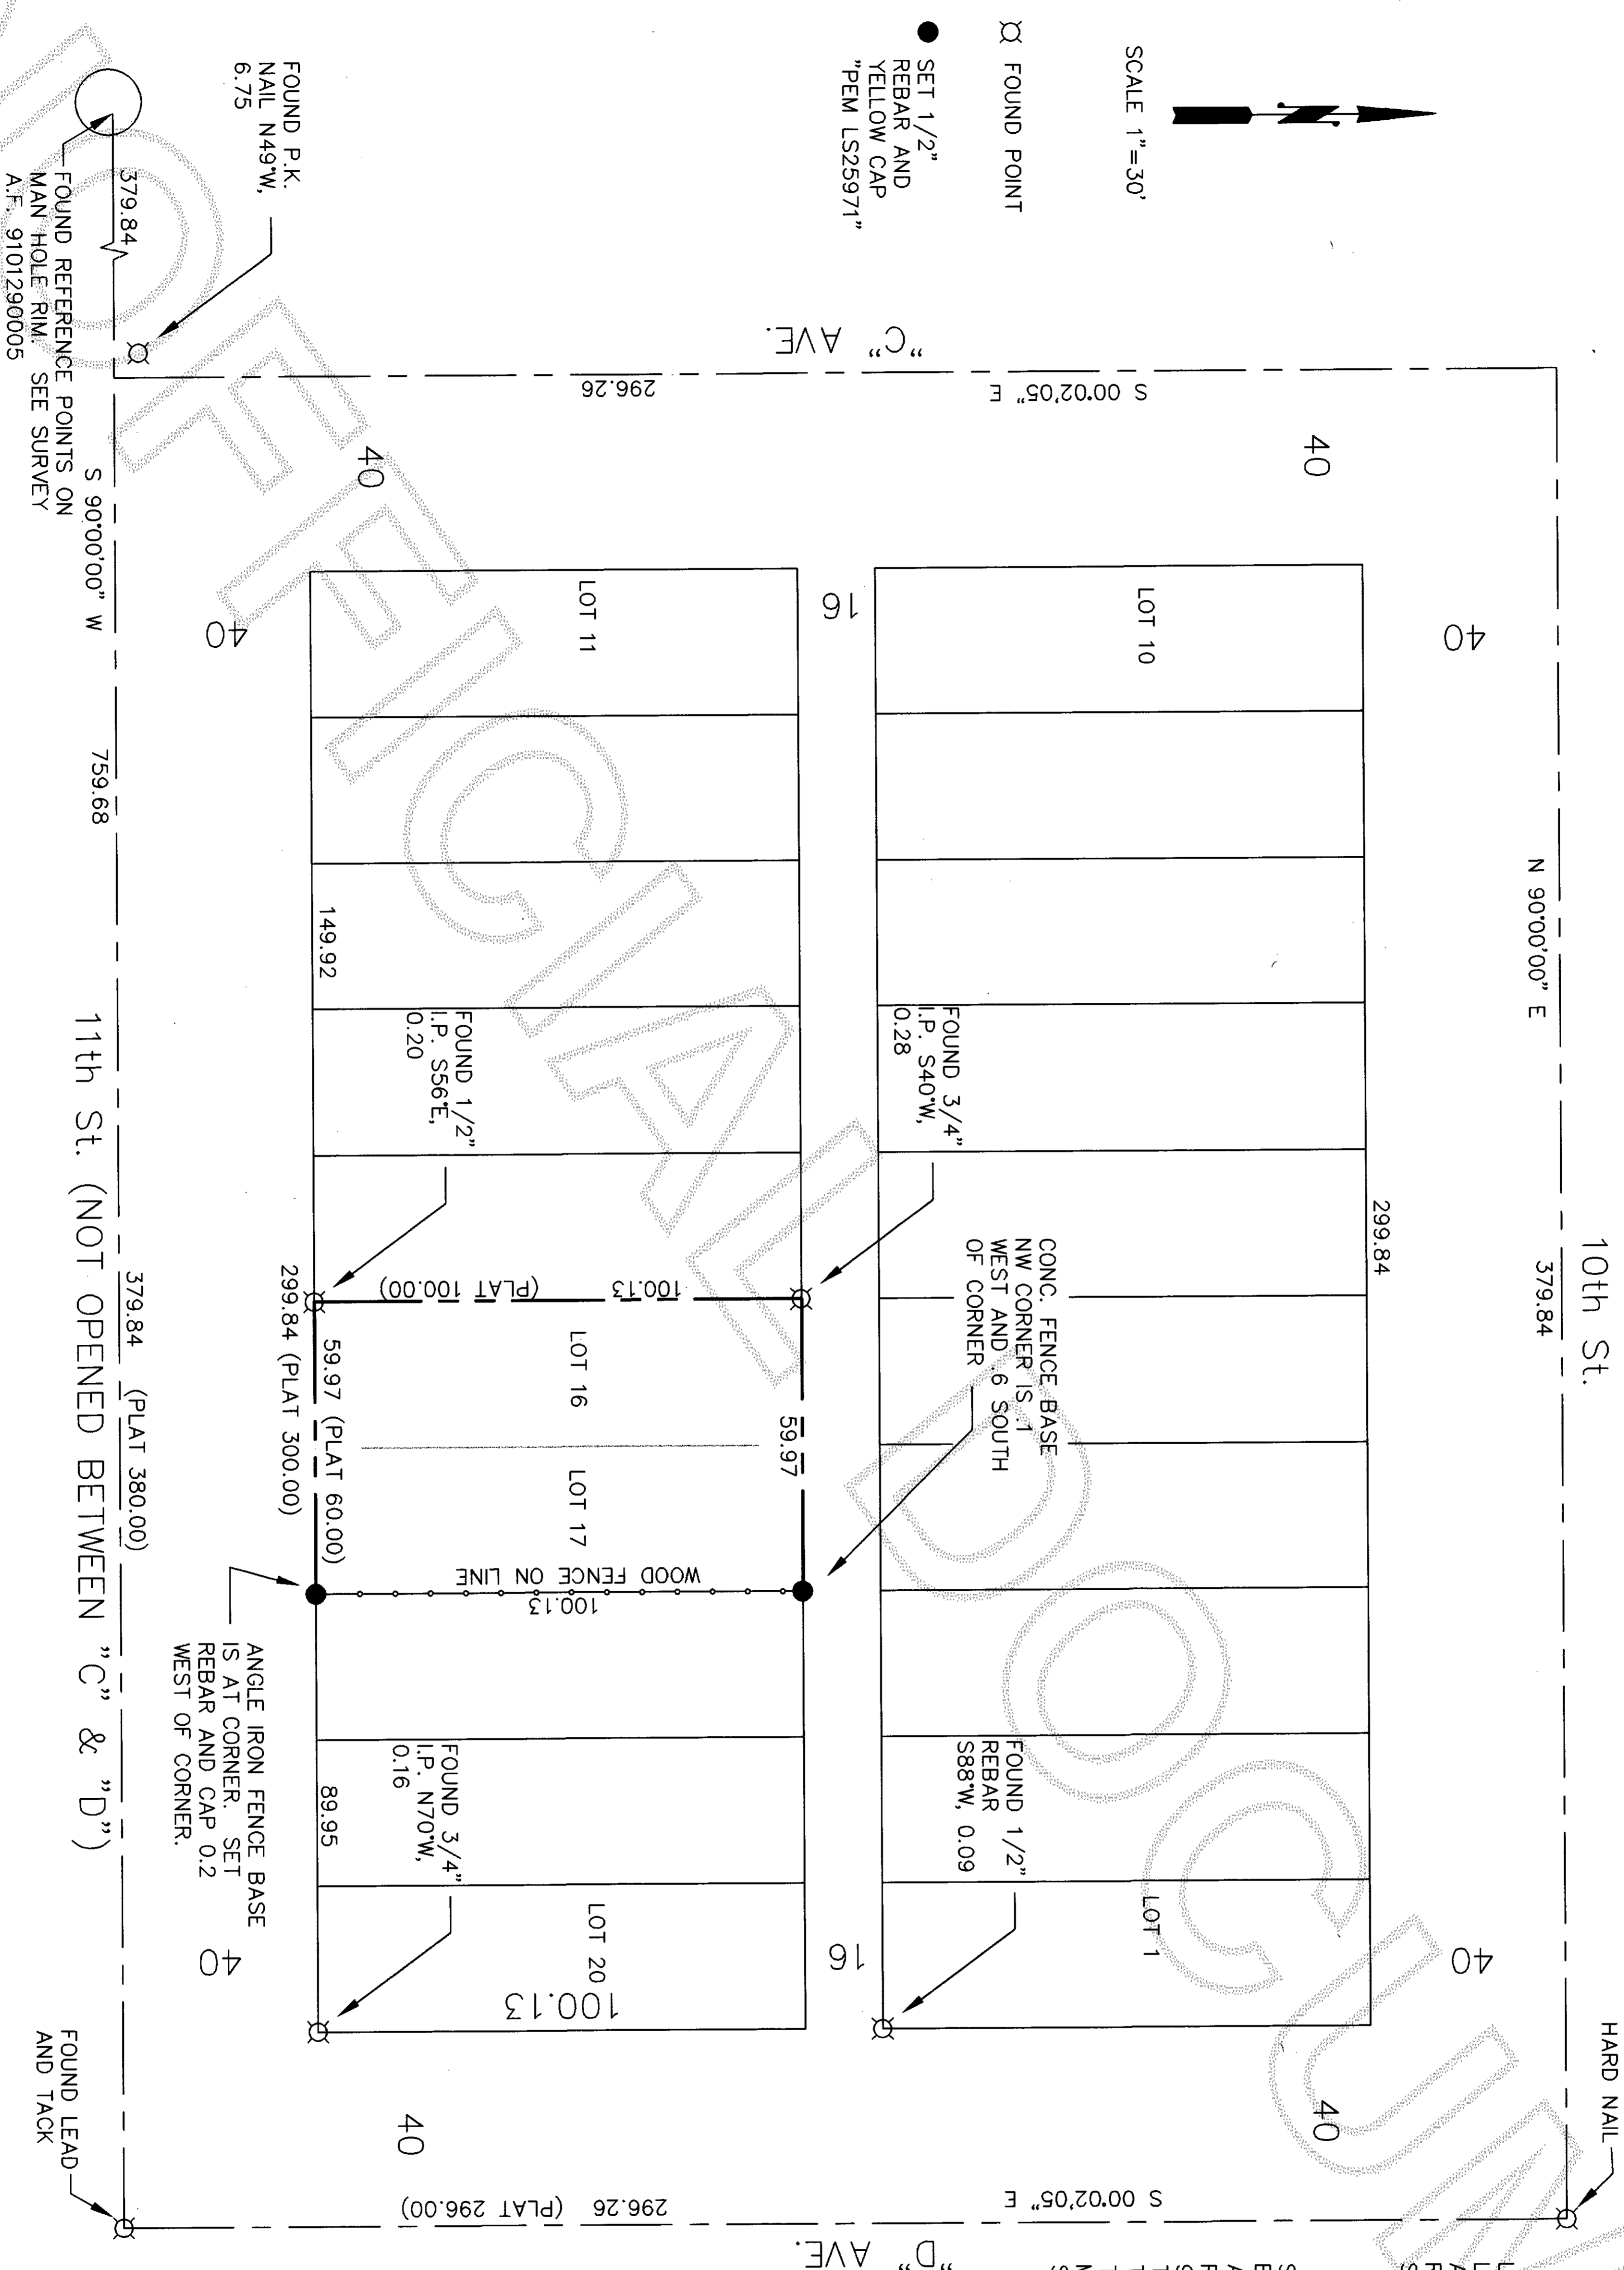

JOB NO. 03288
SHEET SUR 1
1 OF 1

BOUNDARY SURVEY FOR
DENNIS MAZZA
1010 "D" AVENUE
ANACORTES, WA. 98221



SCHEMMER ENGINEERING INC.
317 COMMERCIAL AVENUE, SUITE 101
ANACORTES, WA 98221 (360) 293-9006



SURVEYORS CERTIFICATE
This map correctly represents a survey made by me or under my direction in conformance with the Survey Recording Act.
Paul E. Monohon CERT#25971
Date 10-10-03

DESIGNED	PEM
DRAWN	PEM
CHECKED	LL
DATE	BY

APP REVISIONS	
DATE	BY
10-4-03	

CAD FILE: MAZZA PLOT DATE: 10-9-03