


AUDITORS CERTIFICATE FILED FOR RECORD AT  
THE REQUEST OF SCHEMMER ENGINEERING INC.  
200401200047

1/20/2004 Page 1 of 1 9:27AM

Norma Blumeth  
SKAGIT COUNTY AUDITOR

*Sheryl Zander*  
DEPUTY

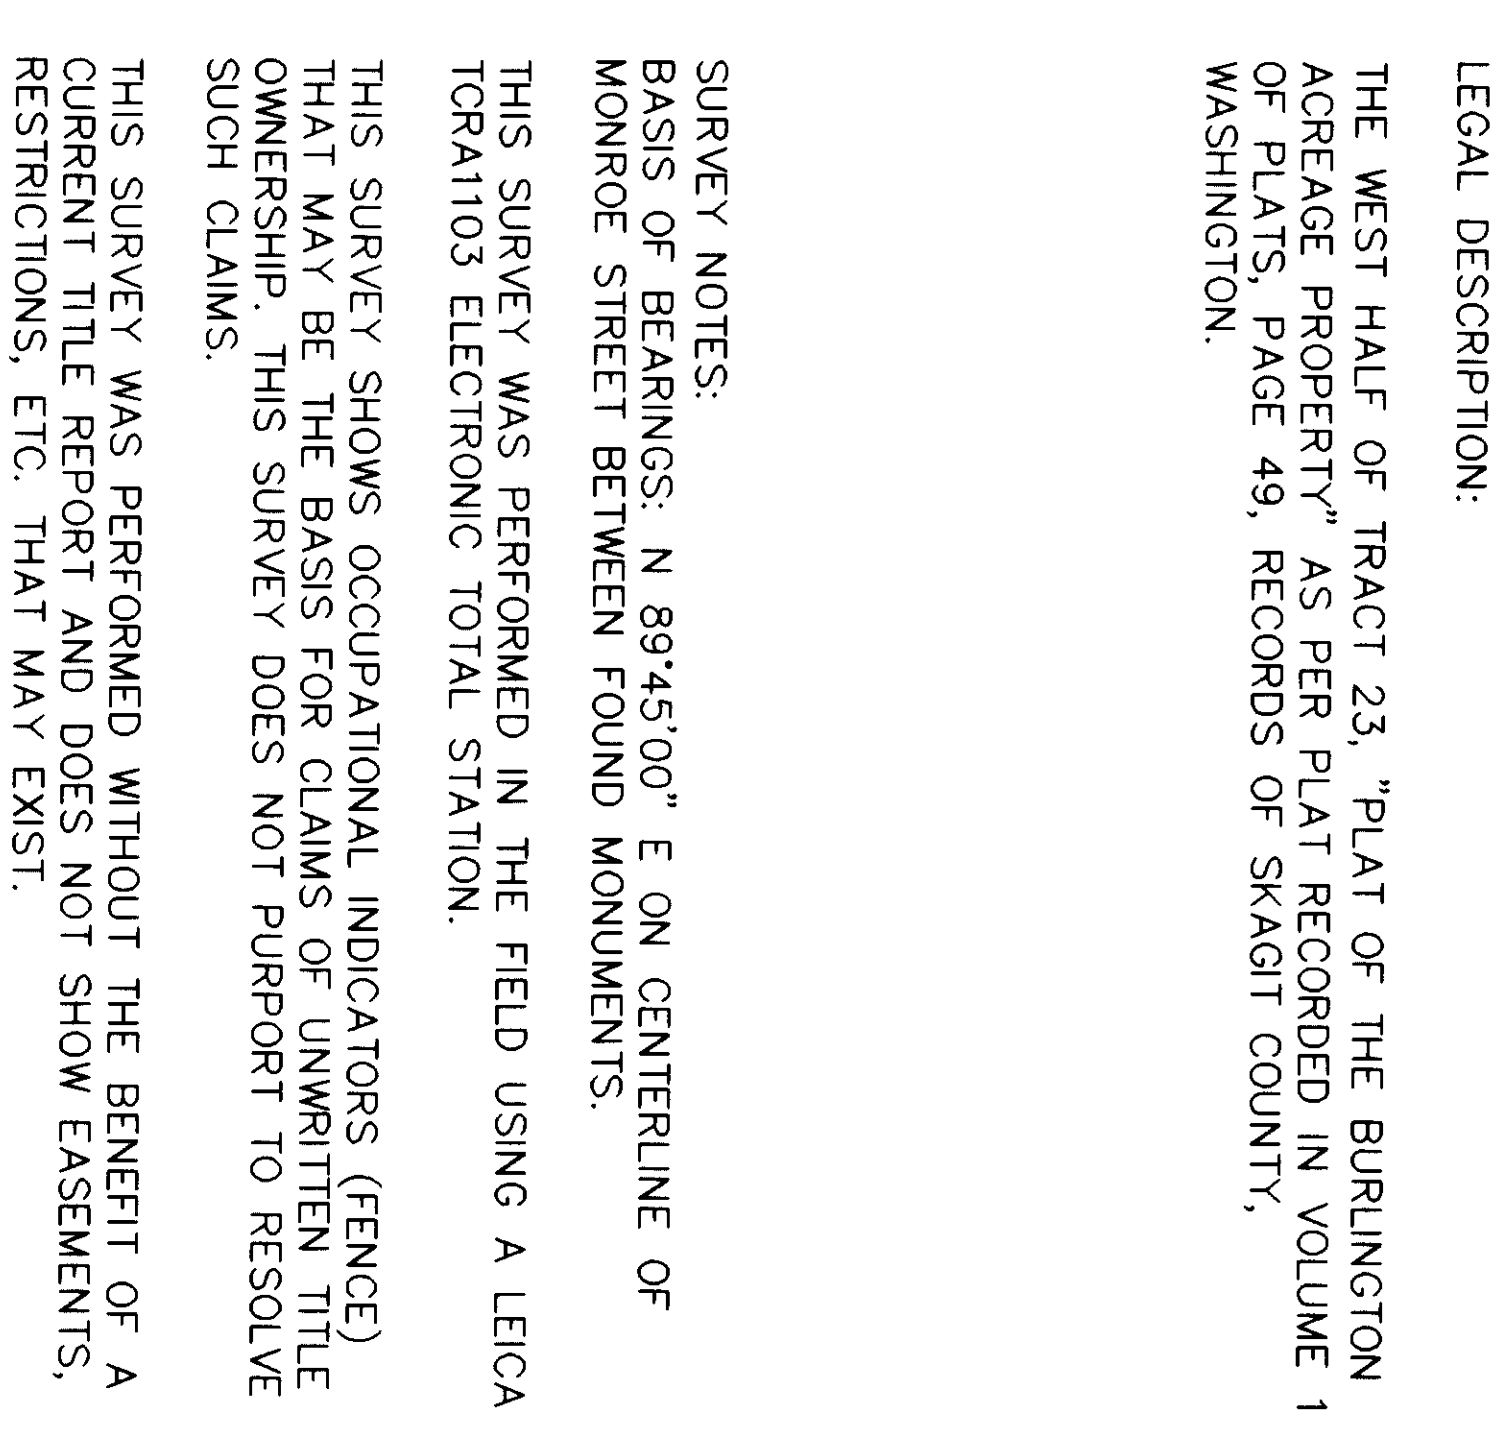


# BOUNDARY SURVEY FOR

**S.D.A. SCHOOL  
P.O. BOX 547  
BURLINGTON, WA 98233**



**SCHEMMER ENGINEERING INC.**  
317 COMMERCIAL AVENUE, SUITE 101  
ANNACORTES, WA 98221 (360) 293-9006

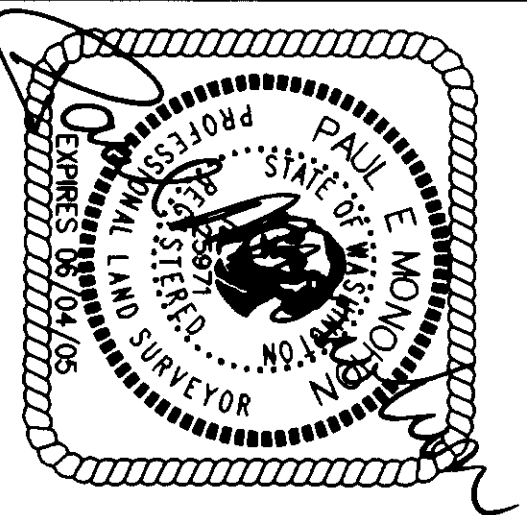

# SURVEYORS CERTIFICATE

This map correctly represents a survey made by me or \ under my direction in conformance with the Survey Recording Act.

Paul E. Monohon CERT#25971  
Date 1-15-04

DESIGNED	PEM
DRAWN	PEM
CHECKED	LL
	RY

DATE	BY	APP	REVISIONS
1-15-M			

CAD FILE: SDA	PLOT DATE:
---------------	------------