

Return to:



200402100116
Skagit County Auditor

2/10/2004 Page 1 of 2 2:26PM

PROTECTED CRITICAL AREA SITE PLAN

Page 1 of 2

Grantor/Owner: Susan Fouts Sentner

Grantee: PUBLIC

Site Address: 11949 Blue Heron Rd. Bow

Property ID #: P 47041 Assessors Tax Account #: 3100225-0-079-003

Legal Description: Sec. 25 Twp. 36 Rng. 02 / Plat Name _____ Lot _____

Permit/Activity #: BPO3-0844

The PROTECTED CRITICAL AREA (PCA) is to be left undisturbed in its natural state. "With the exception of activities identified as Allowed without Standard review under SCC 14.24.100, any land-use activity that can impair the functions and values of critical areas or their buffers through a development activity or by disturbance of the soil or water, and/or by removal of, or damage to, existing vegetation shall require critical areas review and written authorization pursuant to SCC 14.24." SCC 14.24.060 No clearing, grading, filling, logging or removal of woody material, building, construction or road construction of any kind, planting of non-native vegetation or grazing of livestock is allowed within the PCA areas except as specifically permitted by Skagit County on a case-by-case basis consistent with SCC 14.24.

Representations on this site plan may be approximations only and should not be used for purposes other than for determining general locations of critical areas. Development activities beyond the scope of this plan may require additional studies and approvals.

The above references to "Grantor" and "Grantee" shall not be construed as a transfer of property ownership and are used solely for filing with the County Auditor.

Owner: Susan Fouts Sentner Date: 26 JAN 2004

On this day personally appeared before me SUSAN SENTNER known to be the individual described herein and acknowledged to me that she signed the same as her free and voluntary act and deed for the uses and purposes therein mentioned.

A U.S. consul / Buset, Belgium
Notary Public in and for the State of Washington,

residing at _____ Date: 26 JAN 2004

Hale C. VanKoughnett
Consul of the
United States of America



Commission expiration date: not applicable

PROTECTED CRITICAL AREA SITE PLAN

Page 2 of 2

Applicant: John Stewart for Susan Sentner
 Parcel #: 200225-0-019-003

Permit #: BPO3-0844
 Site Address: 11519 Blue Heron Rd.

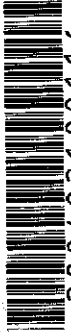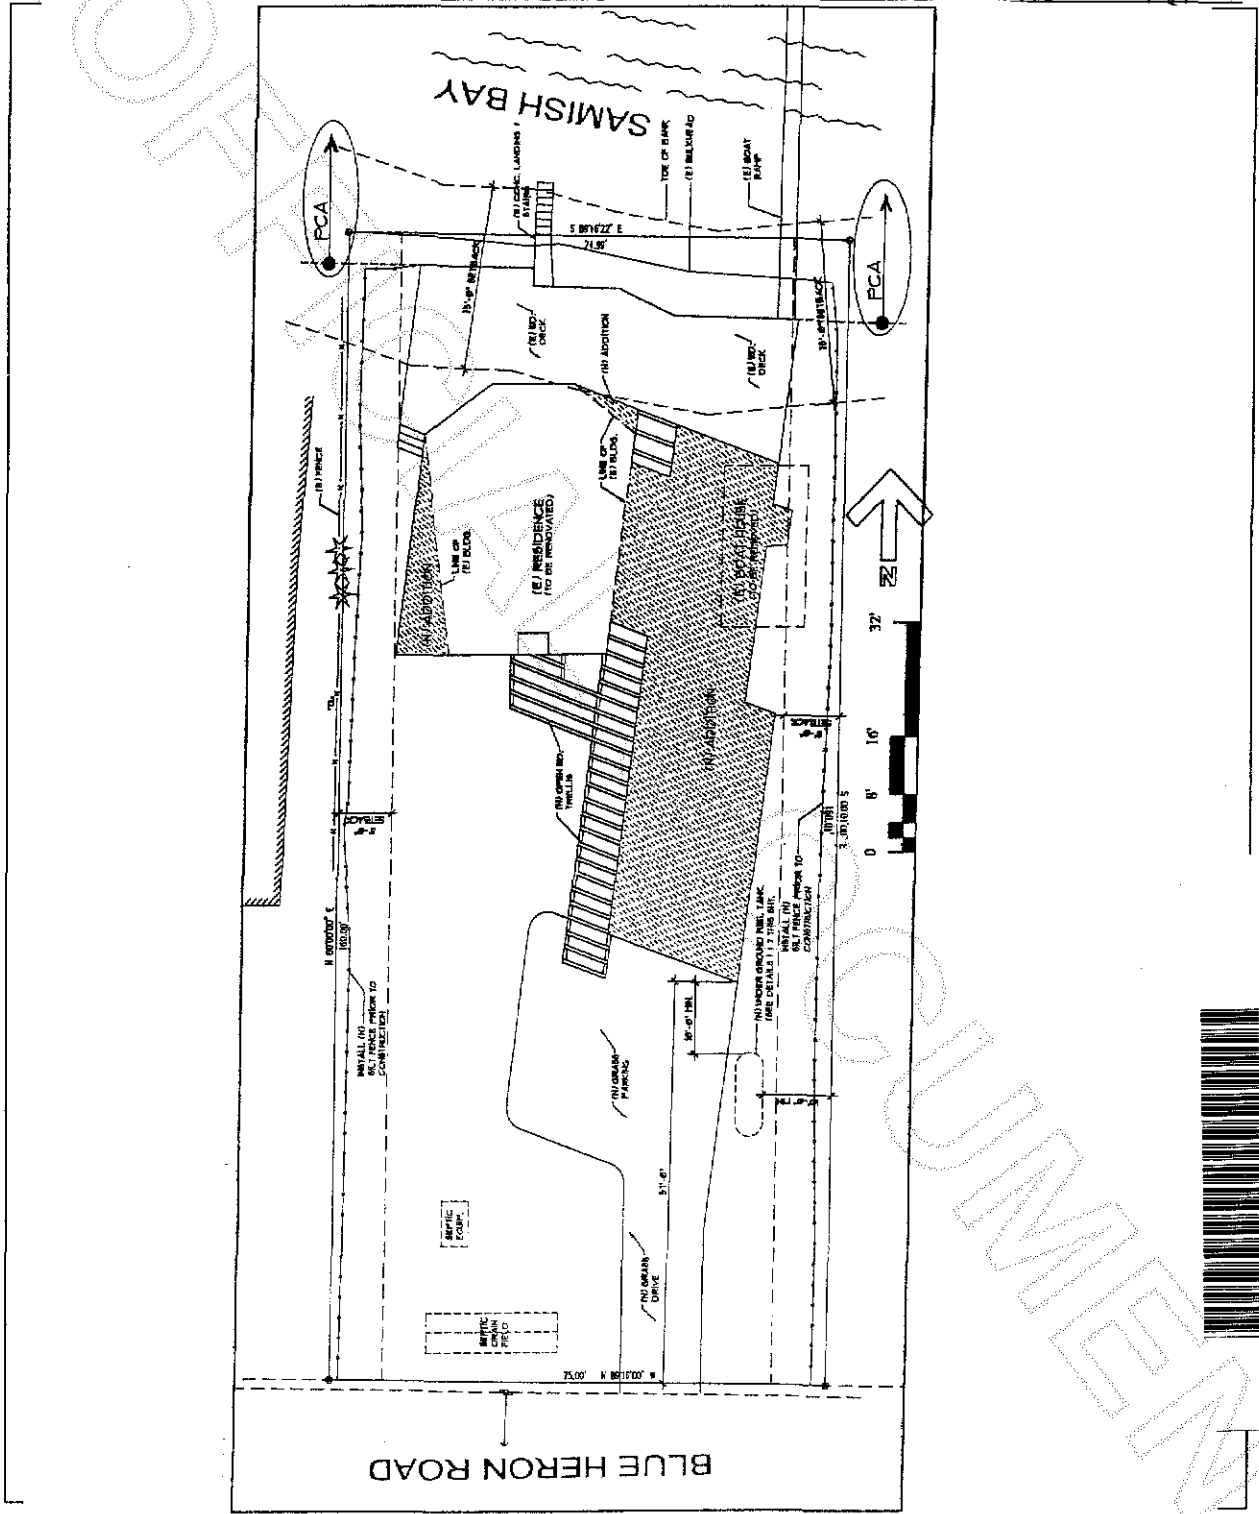

200402100116
 Skagit County Auditor

Skagit County CAO Staff Signature

Date

John M. Stewart 9 Feb. 2004
 Applicant Signature Date