


Survey in the NE1/4 of the SE1/4 and in the SE1/4 of Section 5, Twp. 36 N., Rng. 4 E., W.M.


**Legal Description**  
 Tract 12 of Short Plat No. 108-76, entitled "SILVER CREEK RANCH DIVISION No. 2" approved November 23, 1976, and recorded in Volume 2 of Short Plats, pages 1 and 2, records of Skagit County, Washington; being a portion of Section 5, Township 36 North, Range 4 East, W.M.

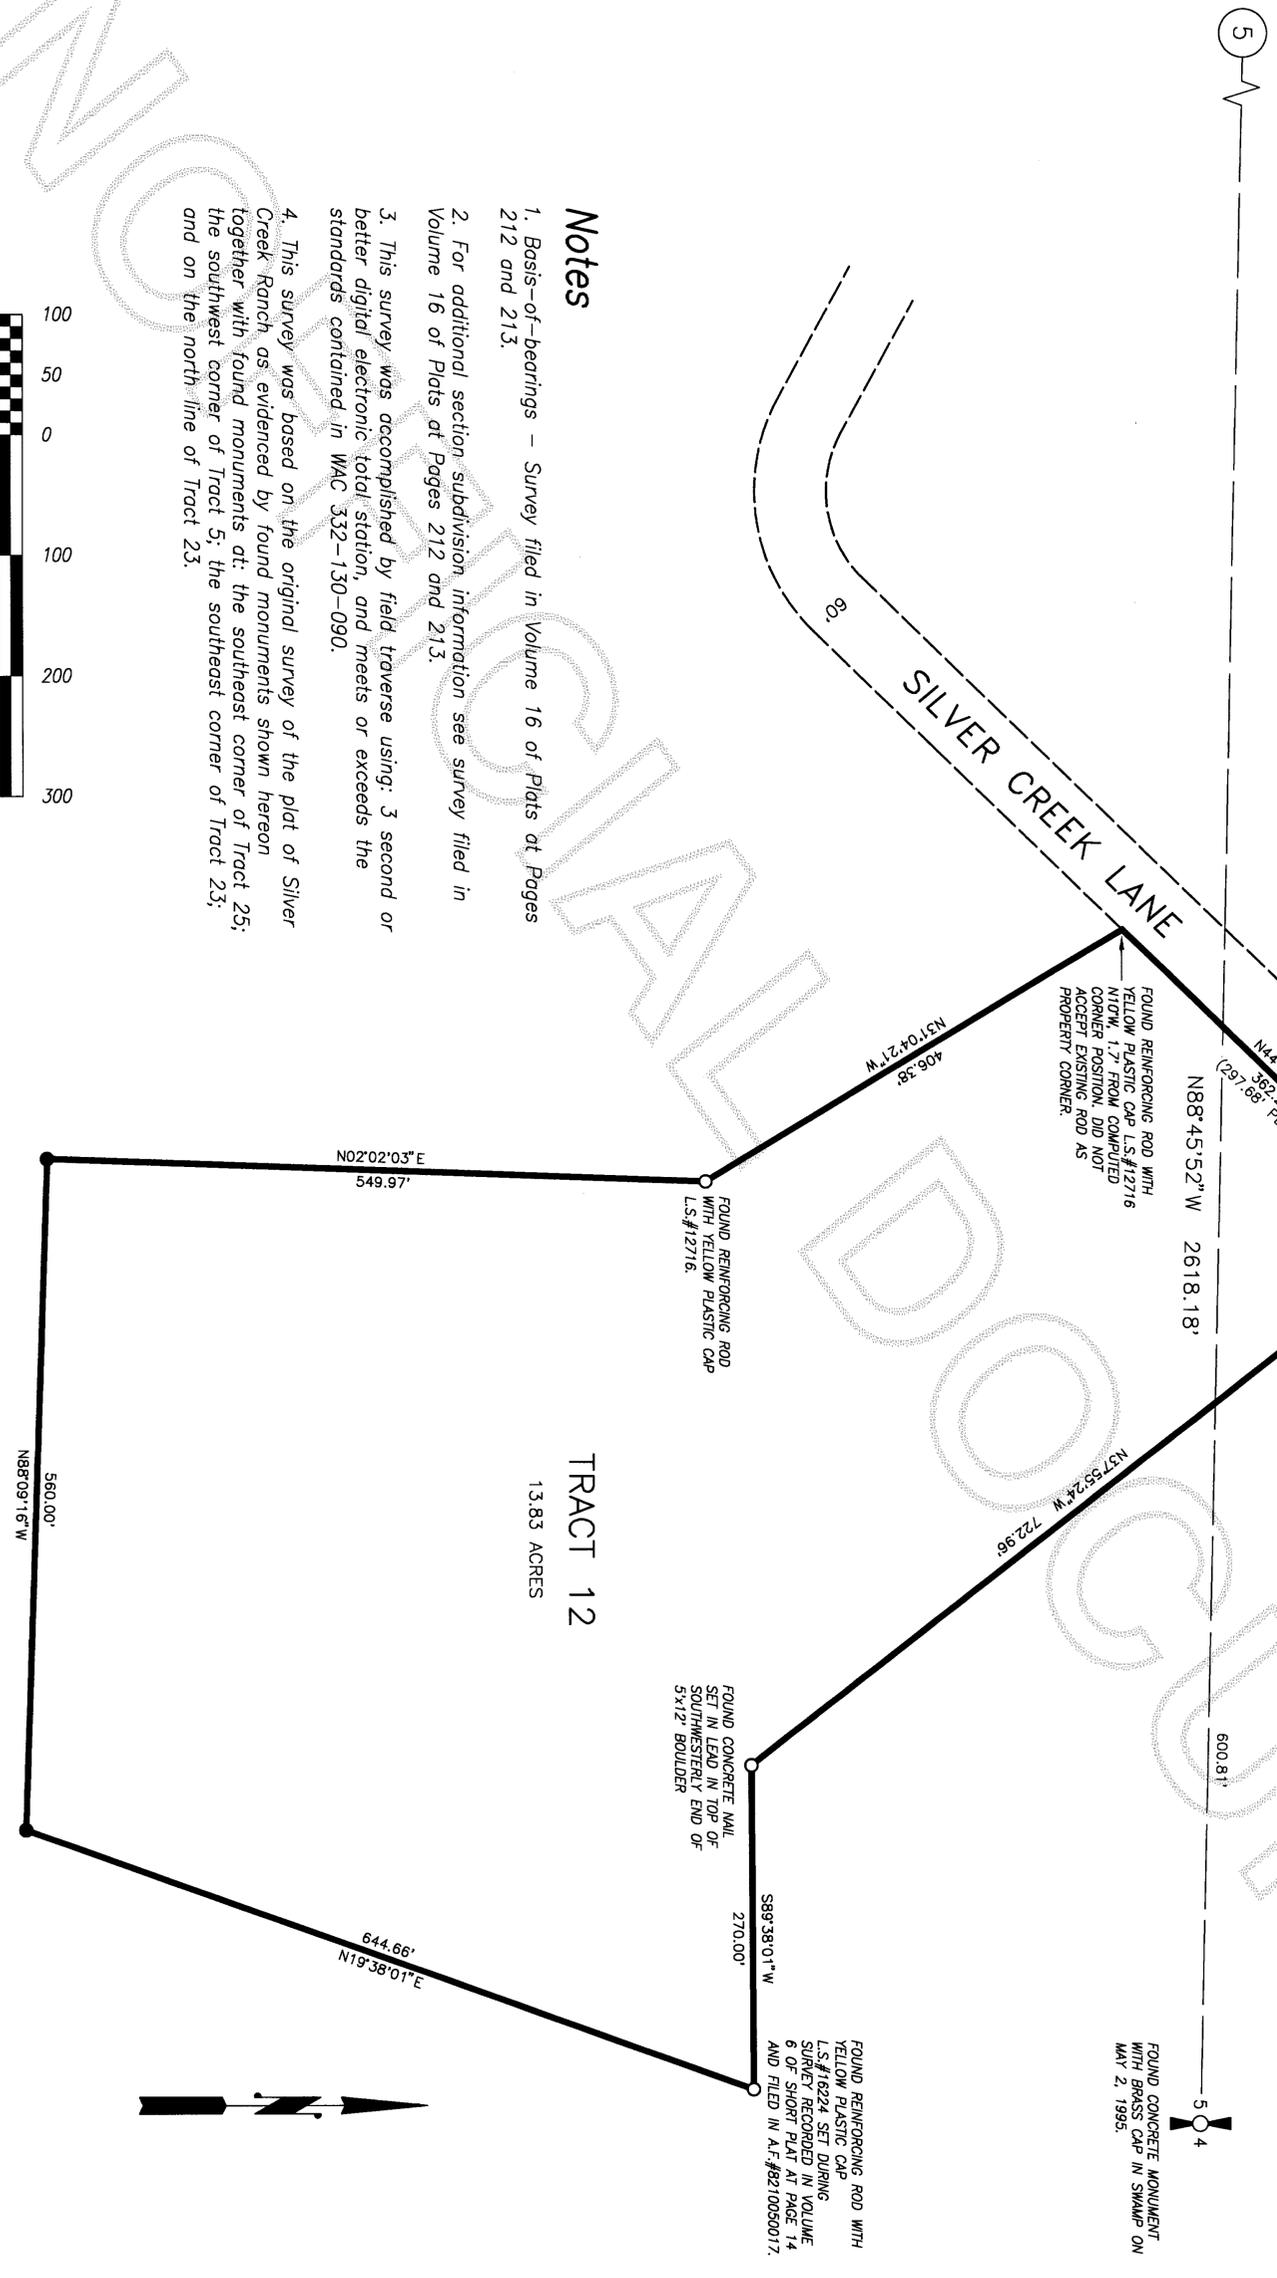

DATE	REVISION	BY	JOB#	DRAWN	CHECKED	DATE	SCALE	SHEET
			203078	smm	jia	24JUL03	1" = 100'	1 OF 1

Survey for George Czetwertynski.

**Skagit Surveyors & Engineers**  
 806 Metcalf St., Sedro-Woolley, WA 98284 Phone: (360) 855-2121 FAX: (360) 855-1658  
 COPYRIGHT 2003 SKAGIT SURVEYORS, INC.

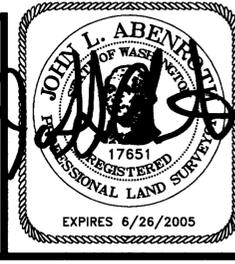

**SURVEYOR'S CERTIFICATE**  
 This map correctly represents a survey made by me or under my direction in conformance with the Survey Recording Act in June 2003 at the request of George Czetwertynski.  
 John L. Abenroth CERT#17651  
 Date 12/12/03

**AUDITOR'S CERTIFICATE**  
 200402120203  
 Skagit County Auditor  
 2/12/2004 Page 1 of 1 2:01PM  
 County Auditor or Deputy Auditor