

THIS MAP CORRECTLY REPRESENTS A SURVEY MADE BY
 UNDER MY DIRECTION IN CONFORMANCE WITH THE REQUIREMENTS
 OF THE SURVEY RECORDING ACT AT THE REQUEST OF:

DOUGLAS E. SCHMIDT IN FEB. 2004


Douglas E. Schmidt

CERTIFICATE NO. 28023

FILED FOR RECORD AT THE REQUEST OF Northeast Datum & Design
THIS 14th DAY OF March 2004 AT 2:39 AM (P) AND RECORDED
UNDER AUDITOR'S FILE NO. 2004031501163 RECORDS OF
SAGIT COUNTY, WASHINGTON.

N. Brummett
DEPUTY

Jane Frazar
COUNTY AUDITOR

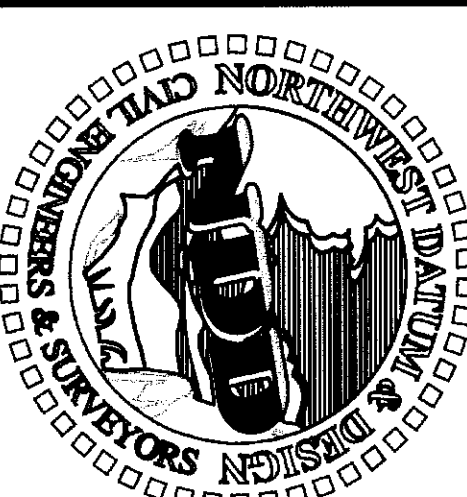

NORTHWEST DATUM & DESIGN
CIVIL ENGINEERING AND SURVEYING SOLUTIONS

160 CASCADE PLACE, SUITE 102
BURLINGTON, WASHINGTON 98233
PH: (360) 404-2020 FAX: (360) 404-2021

RECORD OF SURVEY

TRACT 15 of Entner's Tracts and TRACTS 34-36 and 41 of Gibraltar Annex SURVEY in a portion of the NW 1/4 of the SE 1/4 Section 17, T 34 N., R. 2 E. WM

For:
Bill Pihl
Burlington, Washington


**Section 17, T 34 N, R 2 E
Skagit County, Washington**

PROJECT 02114

DRAWING 021740.dwg

DATE 9/30/2003

SHEET 1 OF 1

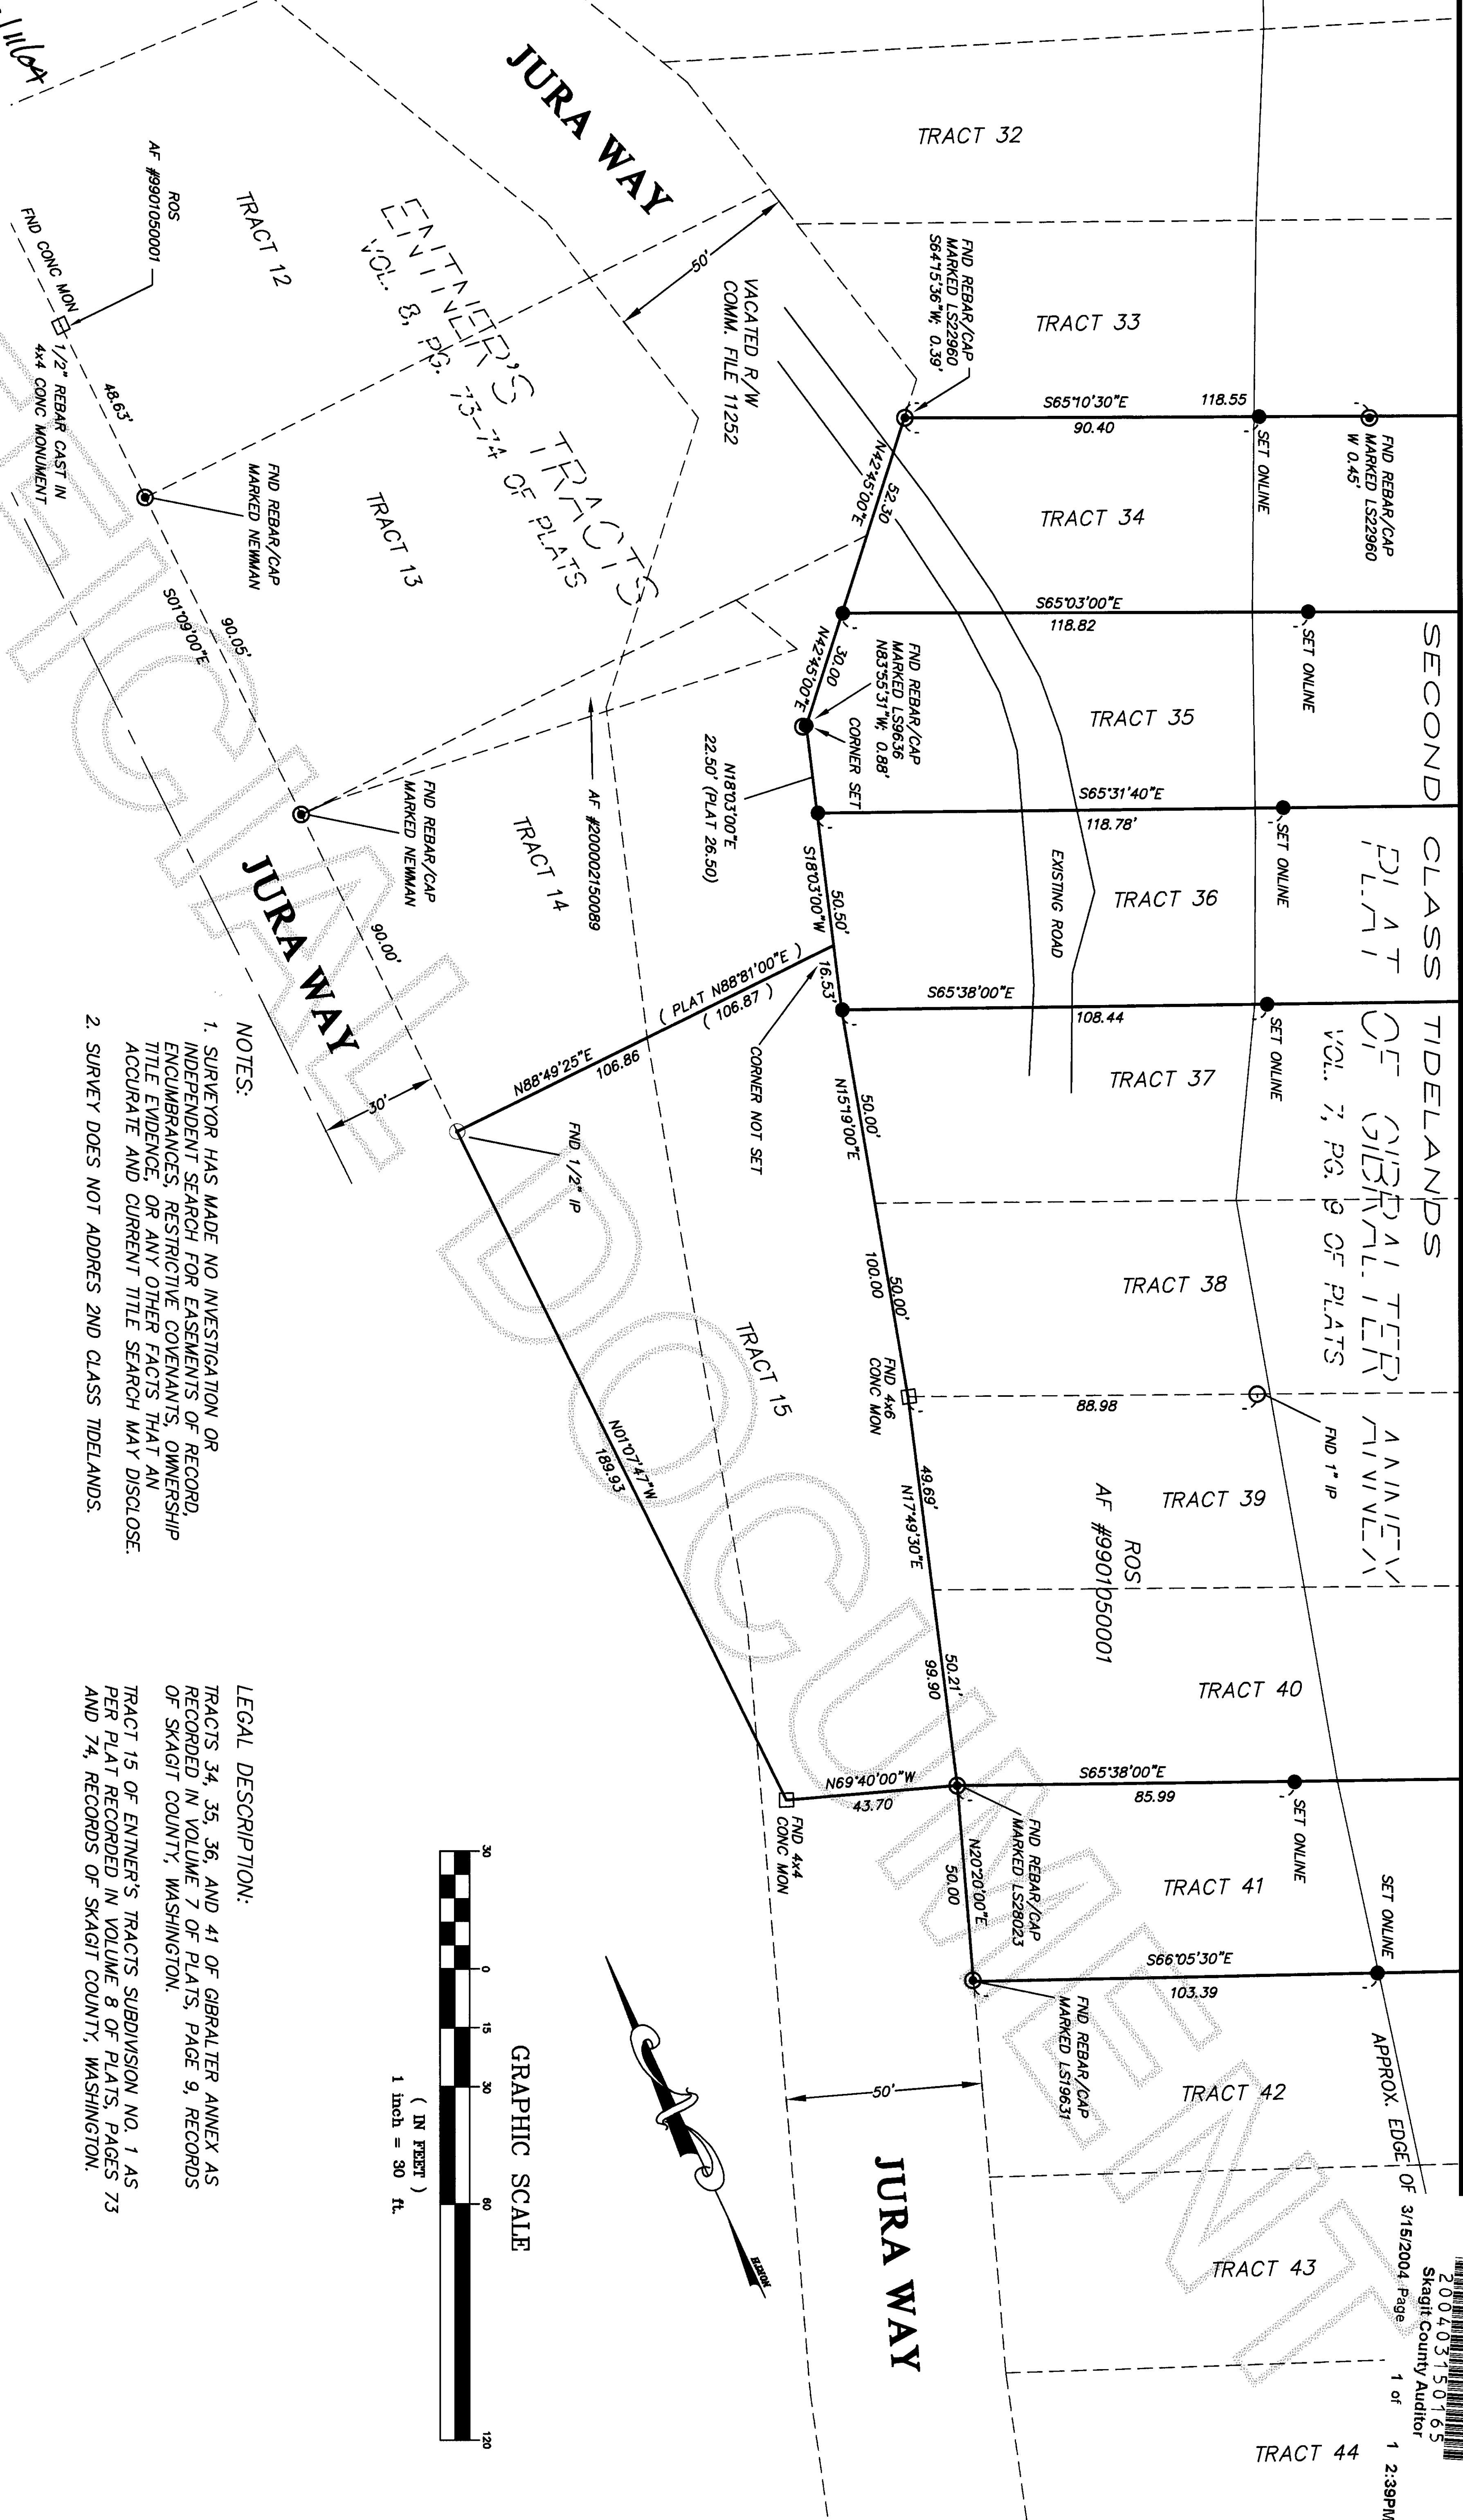

LEGAL DESCRIPTION:

TRACTS 34, 35, 36, AND 41 OF GIBRALTER ANNEX AS
RECORDED IN VOLUME 7 OF PLATS, PAGE 9, RECORDS
OF SKAGIT COUNTY, WASHINGTON.

TRACT 15 OF ENTNER'S TRACTS SUBDIVISION NO. 1 AS
PER PLAT RECORDED IN VOLUME 8 OF PLATS, PAGES 73
AND 74, RECORDS OF SKAGIT COUNTY, WASHINGTON.

LEGEND

- REBAR WITH PLASTIC CAP
REBAR FOUND
SUBJECT PROPERTY LINE
EXISTING PROPERTY LINE

BASIS OF BEARING

PER PLAT OF GIBRALTER ANNEX THEREOF.