

Return to:



200403170033

Skagit County Auditor

3/17/2004 Page

1 of

2 10:55AM

PROTECTED CRITICAL AREA SITE PLAN

Page 1 of 2

Grantor/Owner: Norma Gyuka

Grantee: PUBLIC

Site Address: 3234 State Route 9

Property ID #: P 69586

Assessors Tax Account #: 4015-000-005-0000

Legal Description: Sec. 24 Twp. 36 Rng. 4 / Plat Name Slippers Acres Lot E/F

Permit/Activity #: B004-0213

AKA SP 24-84 Lot 1

The PROTECTED CRITICAL AREA (PCA) is to be left undisturbed in its natural state. "With the exception of activities identified as Allowed without Standard review under SCC 14.24.100, any land-use activity that can impair the functions and values of critical areas or their buffers through a development activity or by disturbance of the soil or water, and/or by removal of, or damage to, existing vegetation shall require critical areas review and written authorization pursuant to SCC 14.24." SCC 14.24.060 No clearing, grading, filling, logging or removal of woody material, building, construction or road construction of any kind, planting of non-native vegetation or grazing of livestock is allowed within the PCA areas except as specifically permitted by Skagit County on a case-by-case basis consistent with SCC 14.24.

Representations on this site plan may be approximations only and should not be used for purposes other than for determining general locations of critical areas. Development activities beyond the scope of this plan may require additional studies and approvals.


The above references to "Grantor" and "Grantee" shall not be construed as a transfer of property ownership and are used solely for filing with the County Auditor.


Owner: Norma Gyuka

On this day personally appeared before me Norma Gyuka known to be the individual described herein and acknowledged to me that she signed the same as her free and voluntary act and deed for the uses and purposes herein mentioned.

residing at Mount Vernon WA

Date: 03/17/04

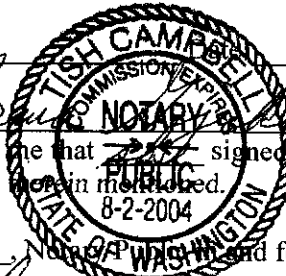

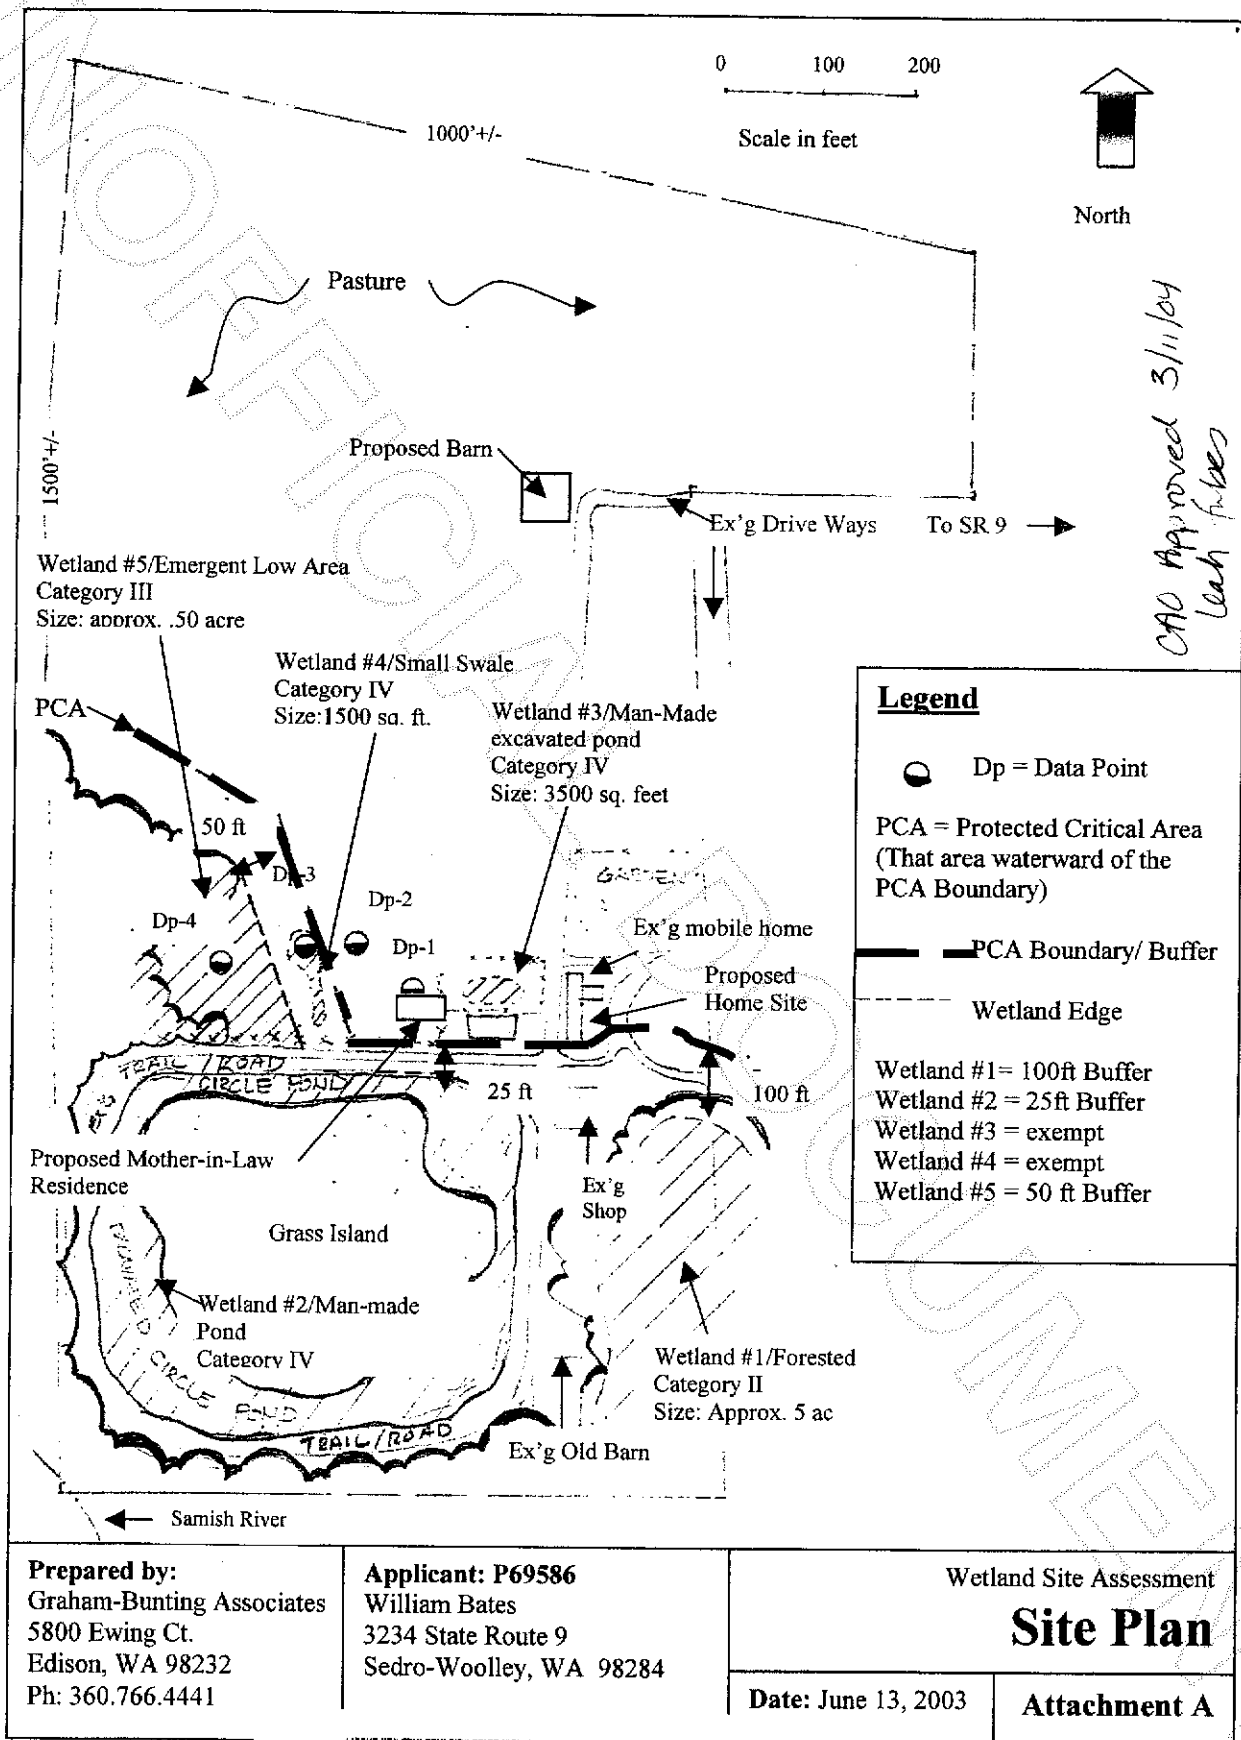

200403170033
Skagit County Auditor