



- LEGAL DESCRIPTION)
LOTS EIGHT (8) THROUGH TEN (10) INCLUSIVE, IN BLOCK 404 IN THE PLAT OF "NORTHERN PACIFIC ADDITION TO AACORTES", ACCORDING TO THE RECORDED PLAT THEREOF IN THE OFFICE OF THE AUDITOR OF SKAGIT COUNTY, WASHINGTON, IN VOLUME 2 OF PLATS, PAGE 9.

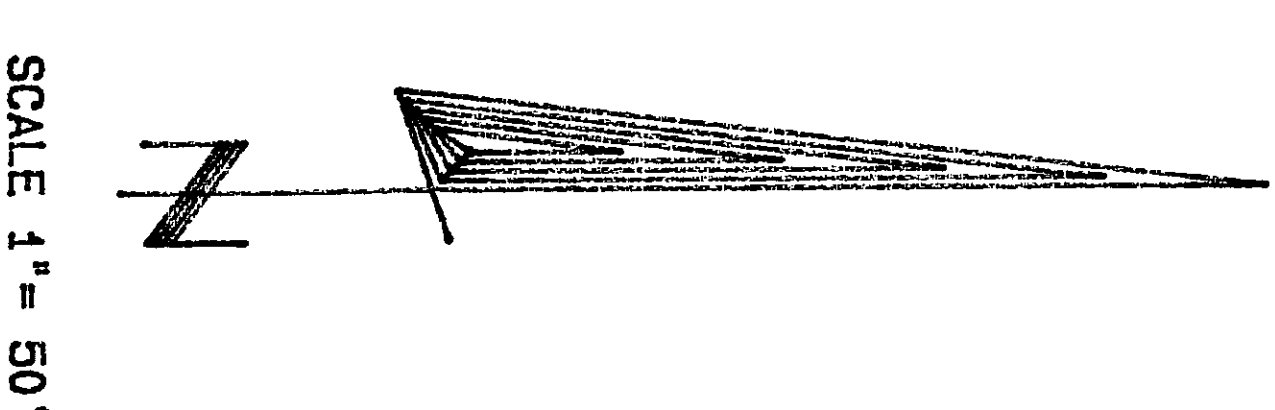

SCALE 1"= 50'

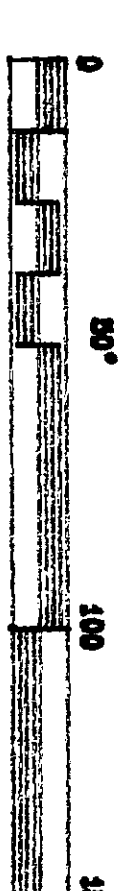

EXPIRES: 12-31-2004
4-05-04

CROSSMAN & ASSOC.

This map correctly represents a survey made by me or under my direction in conformance with the requirements of the Survey Recording Act at the request of: STAN SHINKUS
APRIL 2004

16146 MCLEAN RD. MT. VERNON, WA.
PHONE (360) 424-7359

Miss A. Claarner

BOUNDARY SURVEY
FOR
STAN SHINKUS

SCALE: 1" = 50'	DATE: 4-05-04	JOB NO: 2004-13
DRAWN BY: SPM	CHECK BY: CAC	SHEET: OF: 1 1