



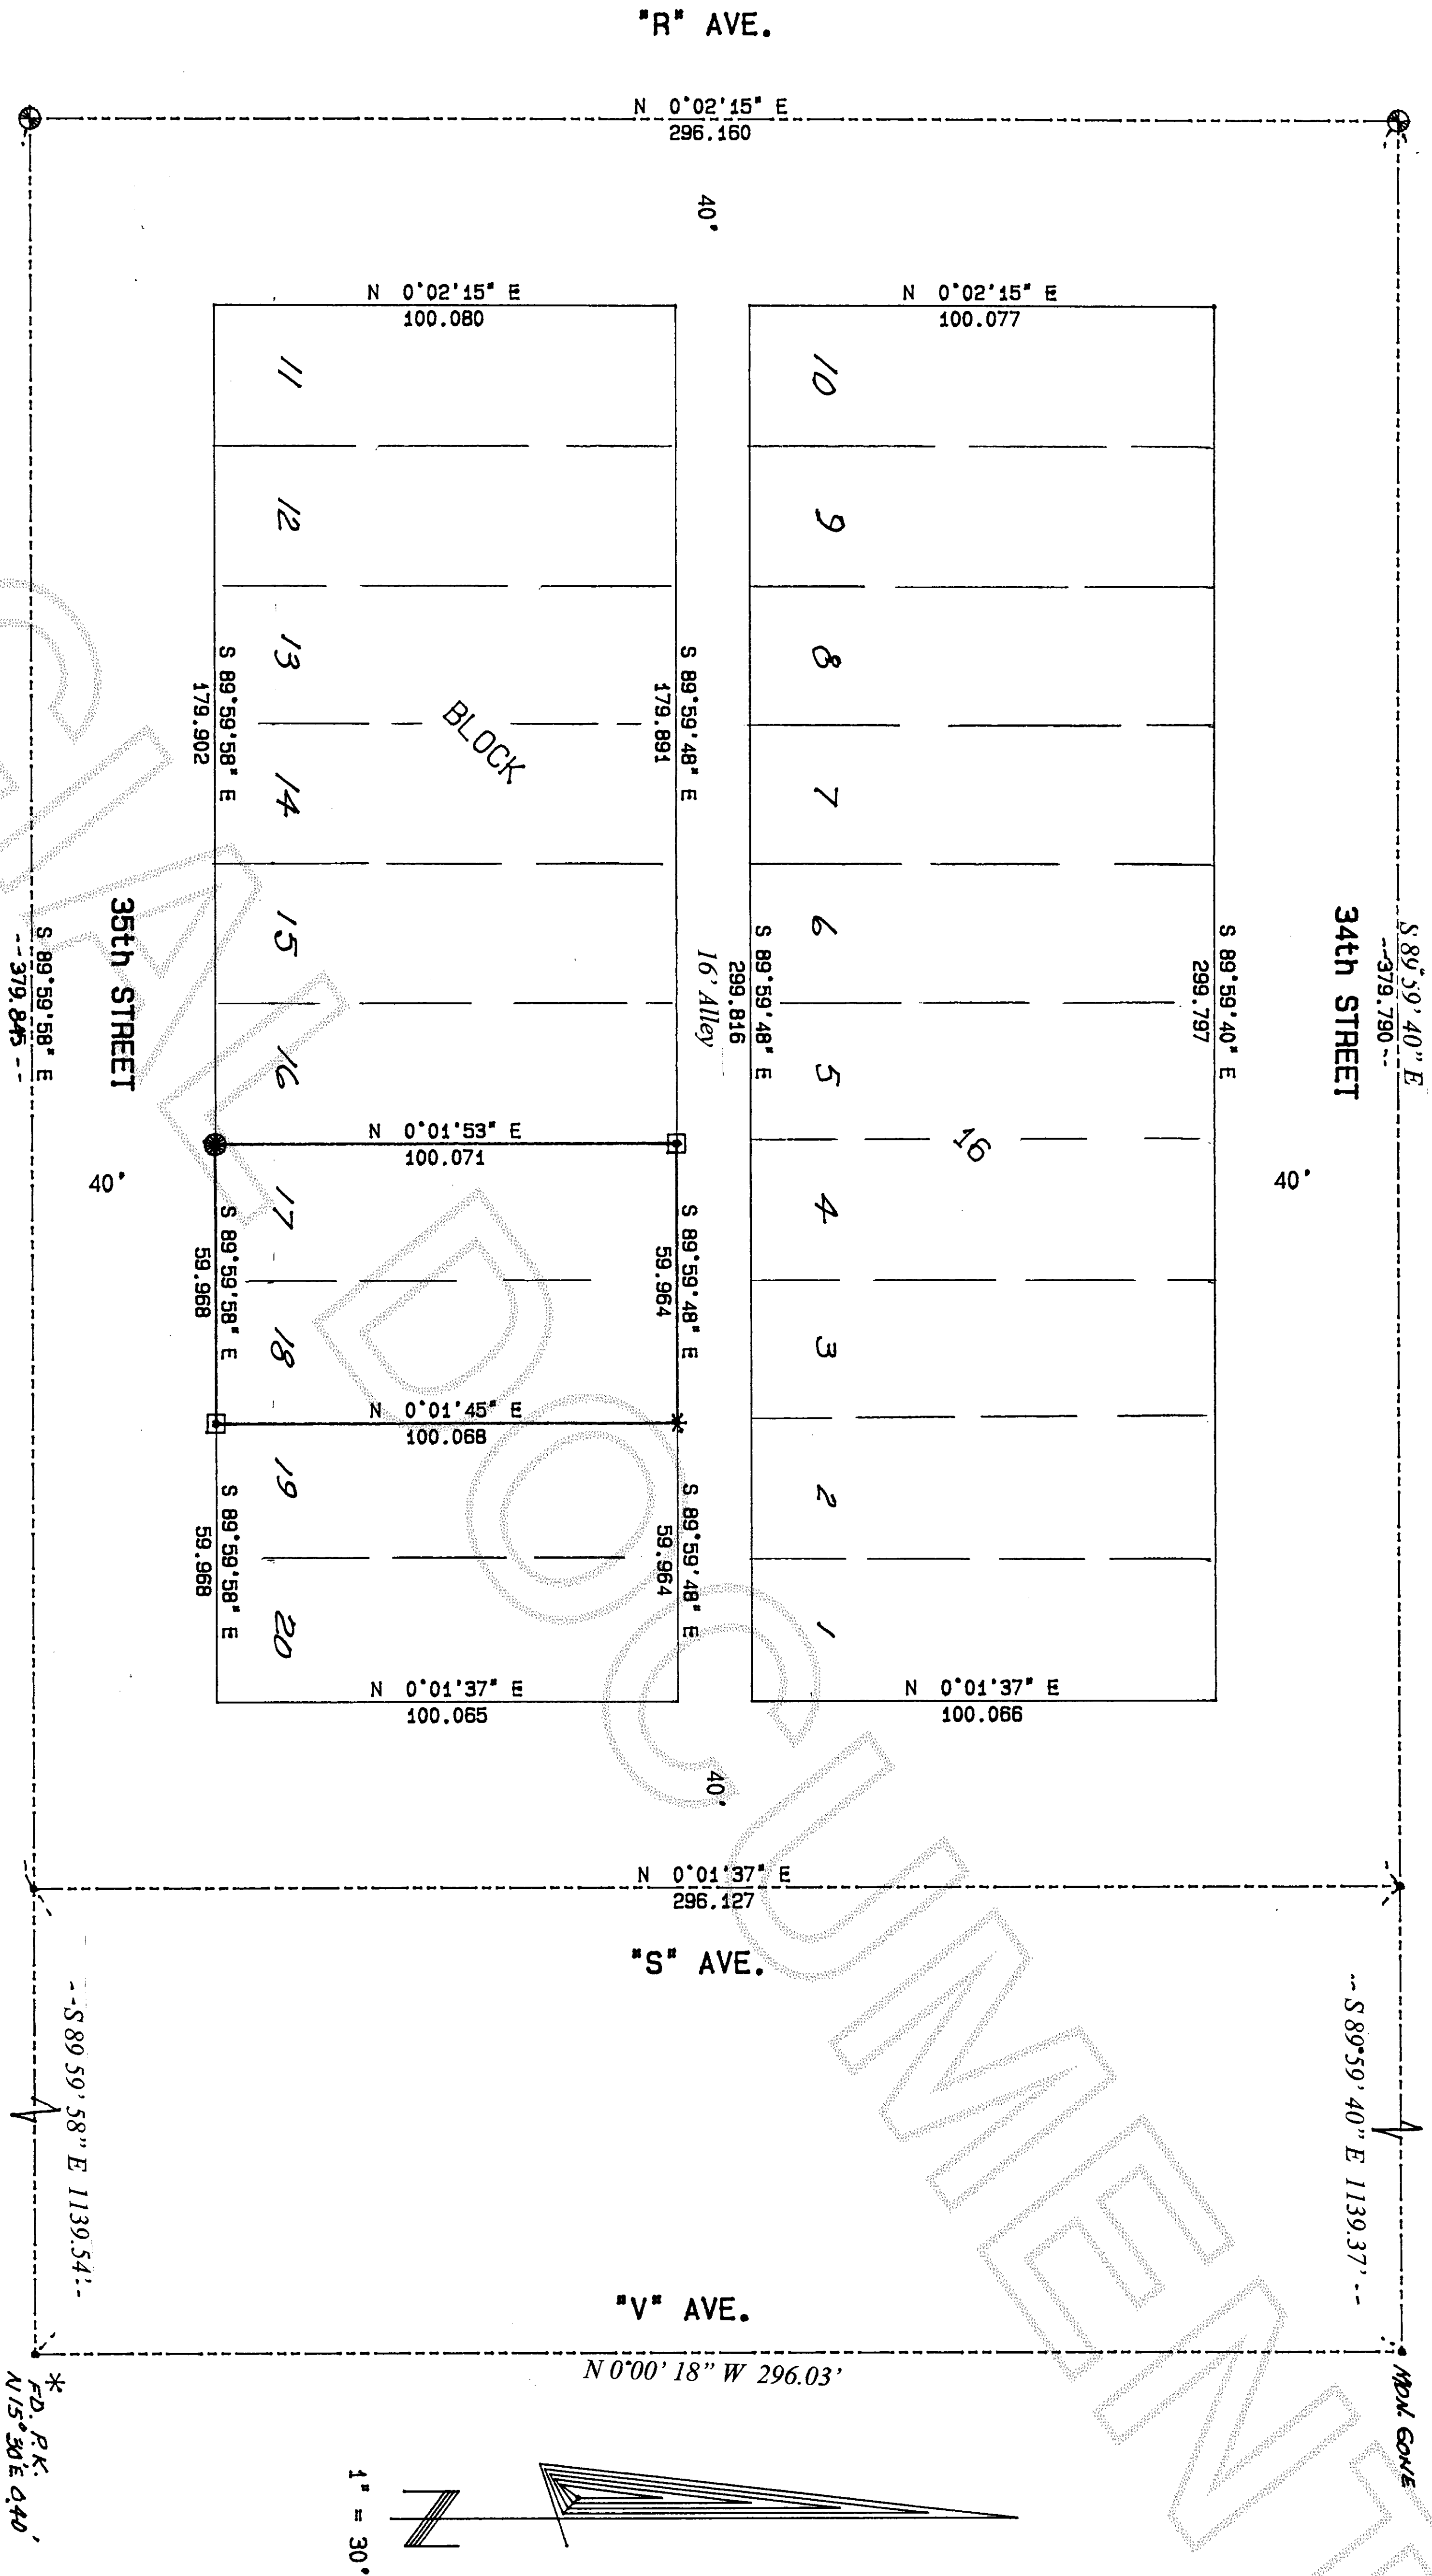

LEGAL DESCRIPTION  
Lots 17 through 18 inclusive, Block 16, BEALE'S MAPLE GROVE  
ADDITION TO ANACORTES, WASHINGTON, according to the plat thereof  
recorded in volume 2 of plats, page 19 records of Skagit County,  
Washington.

- NOTES:
1. ● Set Re-Bar with yellow cap #9569.
  2. \* Set lead in tack in concrete walk.
  3. □ Found 1/4" iron pipes set in concrete.
  4. N.W. corner 0.45' west of our location.
  5. S.E. corner 0.40' west of our location.
  6. Basis of bearings: Record of Survey recorded, Auditor's #9505240055.
  7. Equipment used: Topcon GTS-303 5" total station.
  8. Error of closure meets Washington State standards.
  9. Survey Method: standard field traverse.
  10. This survey does not purport to show all easements or encumbrances.

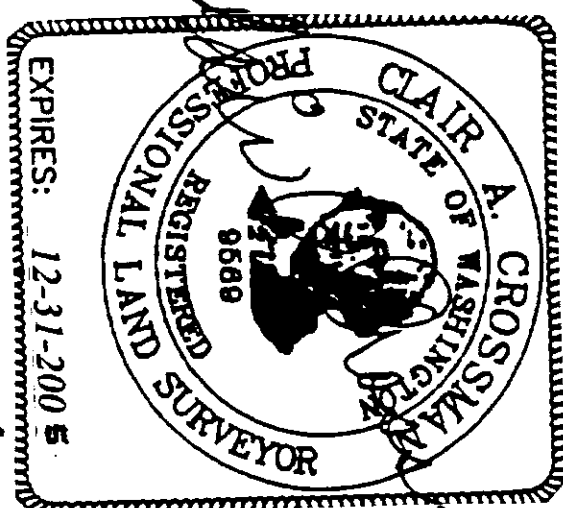

RECORDER'S CERTIFICATE  
Filed for record this 19 day of April 2004 at 1:05 PM  
In book of at page at the request of:

CLAIR A. CROSSMAN  
Surveyor's Name  
RECORDS OF SKAGIT CO. AUD.  
Norma Burnett Deputy Auditor

SURVEYORS CERTIFICATE  
This map correctly represents a survey made by me or under my  
direction in conformance with the requirements of the Survey  
Recording Act at the request of: ALEXANDER PASZKOWSKI  
In April, 2004

CLAIR A. CROSSMAN  
Certificate No: 9569

CROSSMAN & ASSOC.  
LAND SURVEYORS  
16146 MCLEAN RD. MT. VERNON, WA.  
PHONE (360) 424-7359

BOUNDARY SURVEY  
FOR  
ALEXANDER PASZKOWSKI

|                    |                     |                    |
|--------------------|---------------------|--------------------|
| SCALE:<br>1" = 30' | DATE:<br>4-17-04    | JOB NO:<br>2004-15 |
| DRAWN BY:<br>Sam   | CHECK BY:<br>C.A.C. | SHEET:<br>1 / 1    |