



Survey in Gov. Lot 5, Section 8, Township 35 North, Range 2 East, W.M.

Guemes Island, Skagit County, Washington

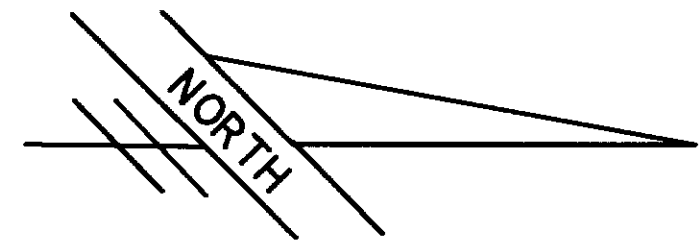

1"=40'

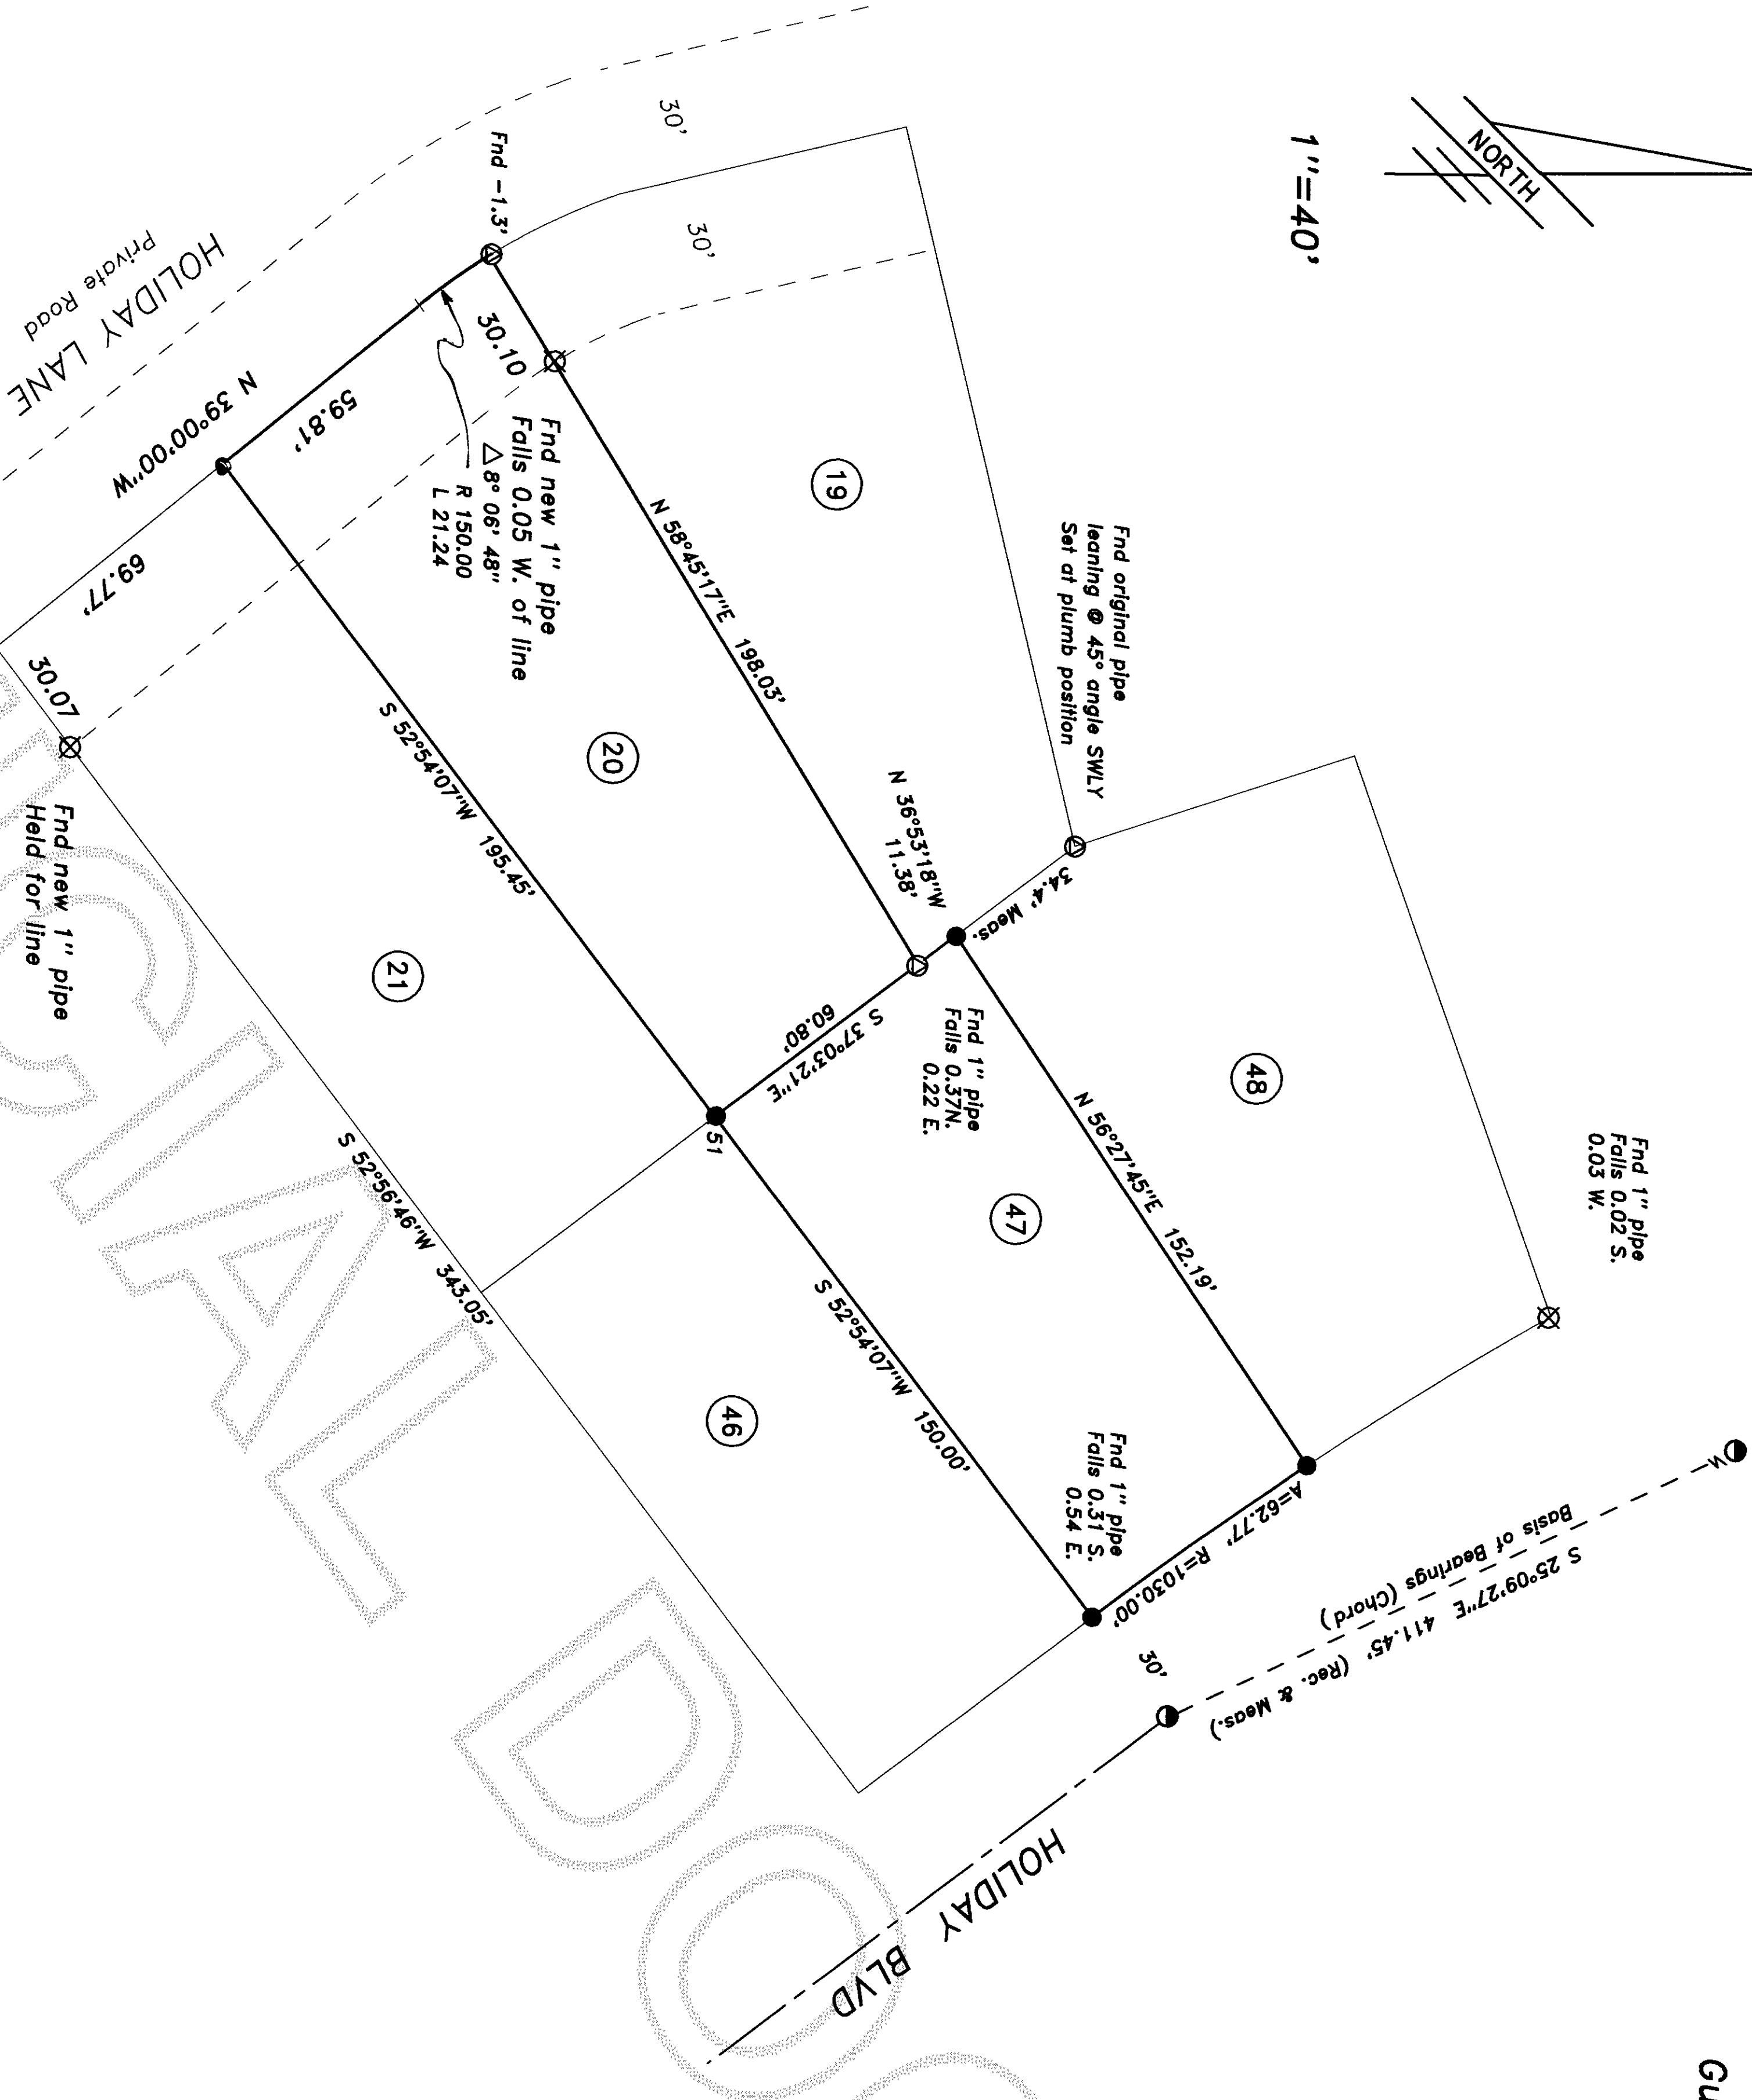

LEGAL DESCRIPTION:

Lots 20 and 47, Block 3, PLAT OF HOLIDAY HIDEAWAY NO. 1, as recorded August 24, 1962 under Skagit County Auditor's File No. 625483.

Situate in the County of Skagit, State of Washington.

Survey Notes and Procedures


This survey was performed by standard field traverse with a 02" electronic total station and complies with the minimum required survey precision of 1: 5,000 per WAC 130-130-090.

Basis of Bearings: Plat of Holiday Hideaway No. 1.

Survey references: Subject plat
Survey filed in Vol. 18, surveys, pg. 61

LEGEND:

- Set 5/8" rebar/cap, "Mower--21,520
- Found 3/4" Iron Pipes; plat monuments.
Visited 05/07/04
- ☒ Found as noted hereon
- ☉ Found old Iron pipes, accepted as original

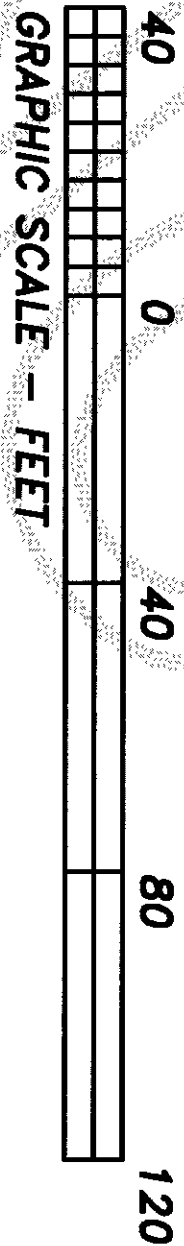

Filed for record this 14th day of May 2004, at 1:46 PM
at the request of Mike Mower, Records of Skagit County, Wa.
N. MOWER
County Auditor or Deputy Auditor

This map correctly represents a survey made by me or under my
direction in conformance with the requirements of the Survey Recording
Act of the request of: Marcel Massoni in May 2004
Michael T. Mower
SURVEYOR'S CERTIFICATE

MICHAEL MOWER & ASSOCIATES
PROFESSIONAL SURVEYING SERVICES
17424 Mallard Cove Lane, Mount Vernon, Wa. 98274
(360) 422-6097

Record of Survey For Marci Massoni & Janette Anderson			
Scale: 1"=40'	Date: May, 2004	Job No: 04-09	
Drawn by: MTM	Chkd by: MTM	Sheet 1 of 1	

Located in G.L. 5, Sec 8, Twn 35 N., Rng 2 E., W.M.