

Guemes Island, Skagit County, Washington

**1/16th corner
Searched for, not found
Probably under pile of
building supplies**

 $1'' = 40'$

LEGAL DESCRIPTION:

Lots 16 and 17, Block 1, PLAT OF HOLIDAY HIDEAWAY NO. 1, as recorded August 24, 1962 under Skagit County Auditor's File No. 625483.

Situate In the County of Skagit, State of Washington.

Survey Notes and Procedures


This survey was performed by standard field traverse with a 02" electronic total station and complies with the minimum required survey precision of 1: 5,000 per WAC 130-130-090.

Basis of Bearings: Plat of Holiday Hideaway No. 1.

Survey references: **Subject plat**
 Survey filed under AF No. 20010105008.
 Plat of Shore Acres.

LEGEND:

- Set 5/8" rebar/cap, "Mower--21,520
- Found 3/4" Iron Pipe; plot monuments
Visited 05/07/04
- Found as noted hereon

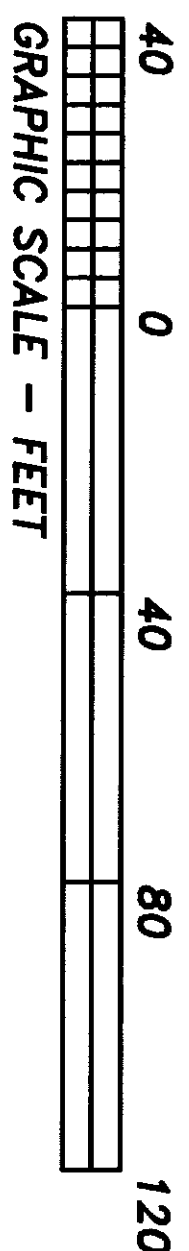

Located in G.L.6, Sec. 7, Twp. 35 N., Rng. 2 E., W.M.

Filed for record this 12th day of May 2004, at 1:46 PM
at the request of Mike Mowrer, Records of Stagh County, Wa.
N. Paulmuth Mike Traut AUDITOR'S
County Auditor or Deputy Auditor CERTIFICATE

This map correctly represents a survey made by me or under my direction in conformance with the requirements of the Survey Recording Act of the request of: Nancy Robinson In 2004

Michael T. Mowrer SURVEYOR'S CERTIFICATE

Michael T. Mowrer PLS No. 21,520

MICHAEL MOWBRER & ASSOCIATES
PROFESSIONAL SURVEYING SERVICES
17424 Mallard Cove Lane, Mount Vernon, Wa. 98274
(360) 422-6097

**Record of Survey
For
Robinson & Sharon Ferrel**

Scale: 1"=40'	Date: May 2004	Job No: 04-08
Drawn by: MTM	Chk'd by: MTM	Sheet 1 of 1

200405260062
Skaqit County Auditor