

Return to:



200407020107
Skagit County Auditor

7/2/2004 Page 1 of 2 11:42AM

PROTECTED CRITICAL AREA SITE PLAN

Page 1 of 2

Grantor/Owner: Ferdi Businger

Grantee: PUBLIC

Site Address: Sinclair Island

Property ID #: P 67191 Assessors Tax Account #: 3944.000.010.0001

Legal Description: Sec. 9 Twp. 36 Rng. 1 / Plat Name Leadbetters Lot 10

Permit/Activity #: BPO4-0672 Sinclair Tracts

The PROTECTED CRITICAL AREA (PCA) is to be left undisturbed in its natural state. "With the exception of activities identified as Allowed without Standard review under SCC 14.24.100, any land-use activity that can impair the functions and values of critical areas or their buffers through a development activity or by disturbance of the soil or water, and/or by removal of, or damage to, existing vegetation shall require critical areas review and written authorization pursuant to SCC 14.24." SCC 14.24.060 No clearing, grading, filling, logging or removal of woody material, building, construction or road construction of any kind, planting of non-native vegetation or grazing of livestock is allowed within the PCA areas except as specifically permitted by Skagit County on a case-by-case basis consistent with SCC 14.24.


Representations on this site plan may be approximations only and should not be used for purposes other than for determining general locations of critical areas. Development activities beyond the scope of this plan may require additional studies and approvals.

The above references to "Grantor" and "Grantee" shall not be construed as a transfer of property ownership and are used solely for filing with the County Auditor.


Owner: Ferdi Businger Date: 7/2/04

On this day personally appeared before me Ferdi Businger known to be the individual described herein and acknowledged to me that he signed the same as he free and voluntary act and deed for the uses and purposes therein mentioned.

Margery Sweet and for the State of Washington,
residing at Mount Vernon Date: 7/2/04

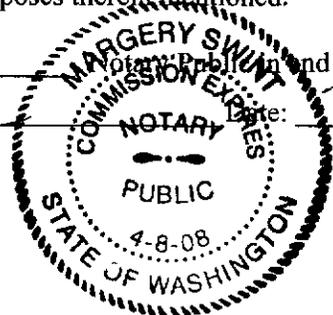


CRITICAL AREA SITE PLAN

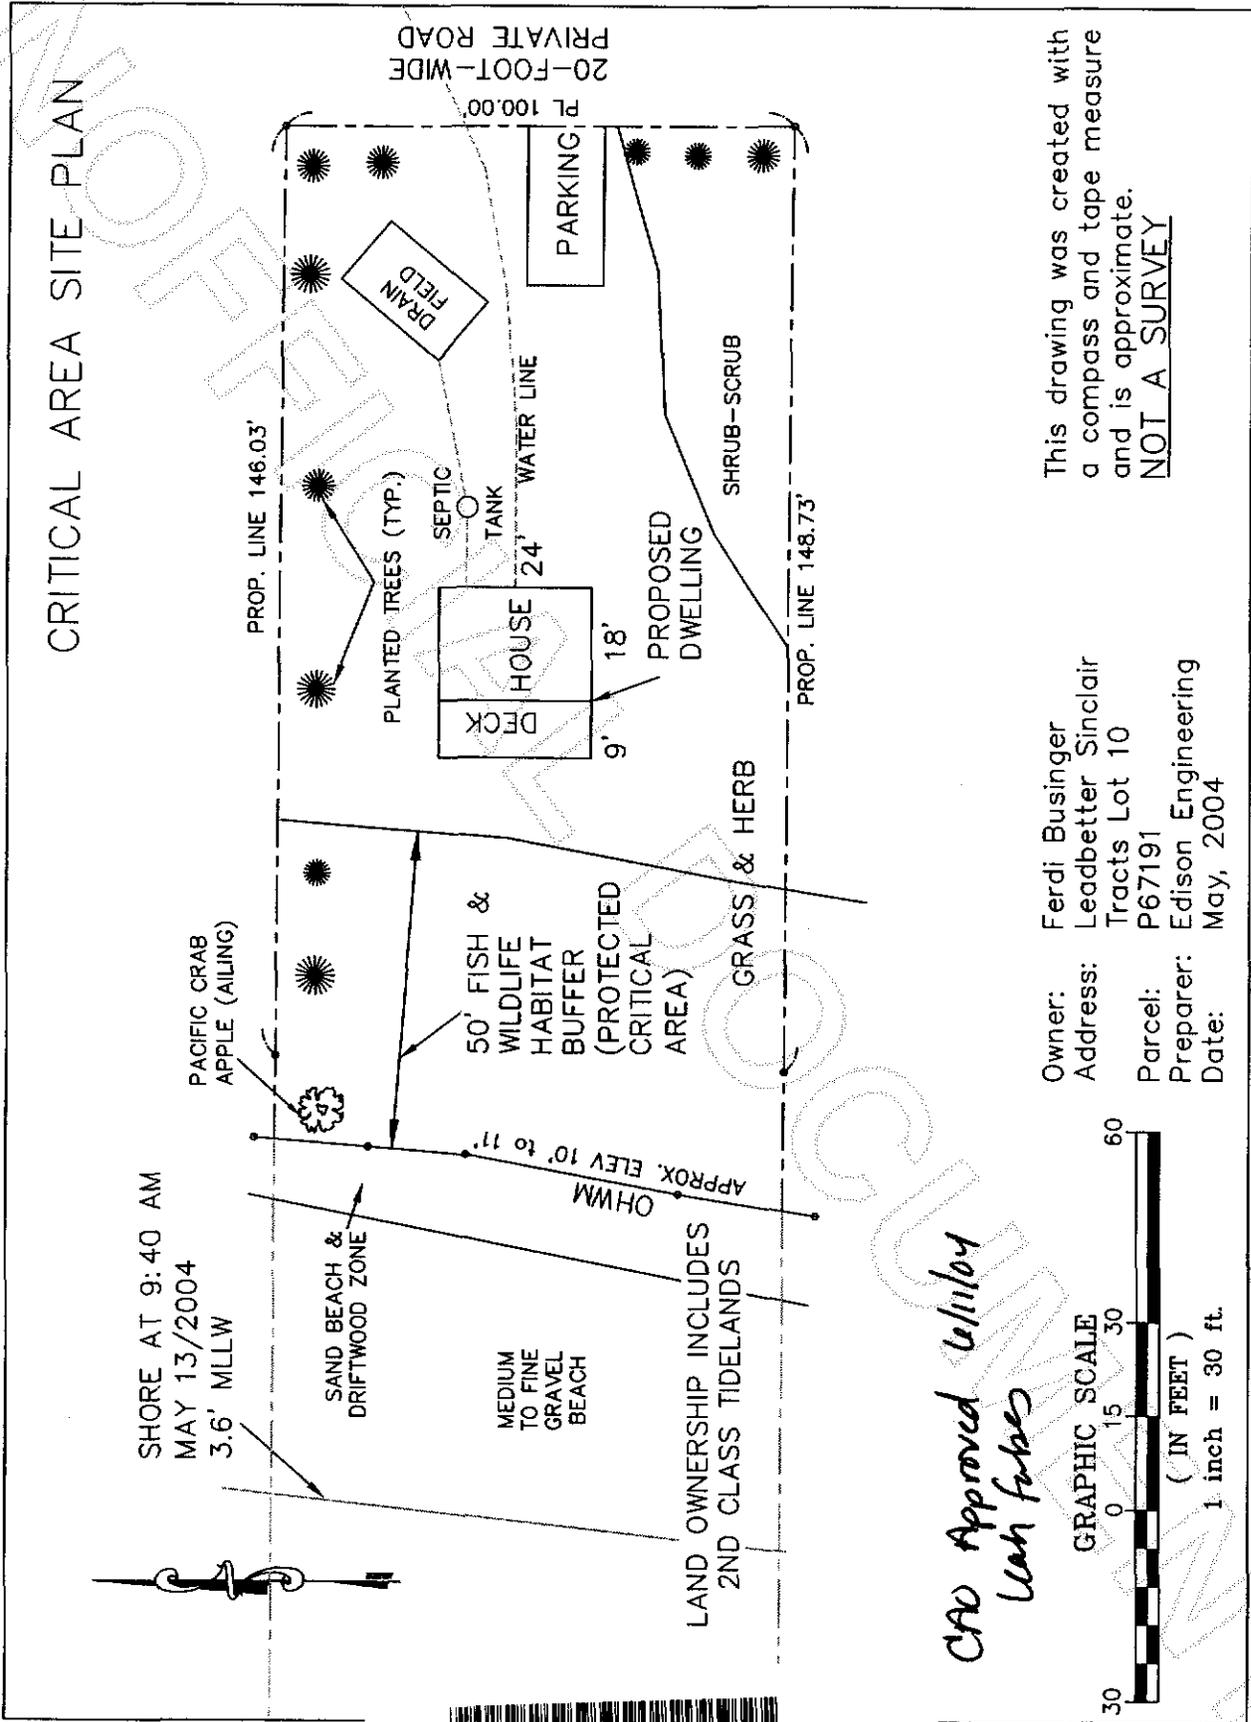

This drawing was created with a compass and tape measure and is approximate.
NOT A SURVEY

Owner: Ferdi Businger
Address: Leadbetter Sinclair Tracts Lot 10
Parcel: P67191
Preparer: Edison Engineering
Date: May, 2004

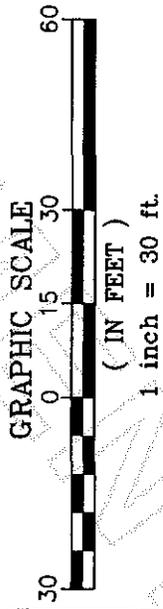

CAO Approved Utility Wash pipes

200407020107
Skagit County Auditor