

Cased Monument at 10th & F  
(no 11d, 3/4" diameter pipe in case)

## Survey Notes

200407260004  
Skagit County Auditor  
7/26/2004 Page 1 of 1 8:35AM

"F" Avenue  
For additional monumentation  
along "F" Avenue refer to  
survey recorded under  
AFN 30011070119


This survey has been prepared from a closed random traverse using an electronic instrument measuring angles to 3 seconds of arc and distances rounded to hundredths of feet.  
The purpose of this survey has been to locate and describe the boundaries of this portion of vacated "F" Avenue, to revise the eastern boundary as shown.  
A non-exclusive easement for ingress and egress is reserved for the benefit of the western adjoiner in the area described.

The centerline of 12th Street is described based on the monument found at the intersection of "D" Avenue, the nail found at the intersection of "G" Avenue and the rebars found on the south boundary as noted. (See survey recorded under AFN 9402110127)

The direction of the centerline of "F" Avenue was determined by the monuments found at the intersections of 8th, 9th and 10th Streets, and along "D" Avenue at the intersections of 12th and 11th Streets.

## Land Description

All that part of "F" Avenue vacated under Ordinance No. 2526, described under Auditor's File Numbers 200308250238 and 20010120106, records of Skagit County, Washington.

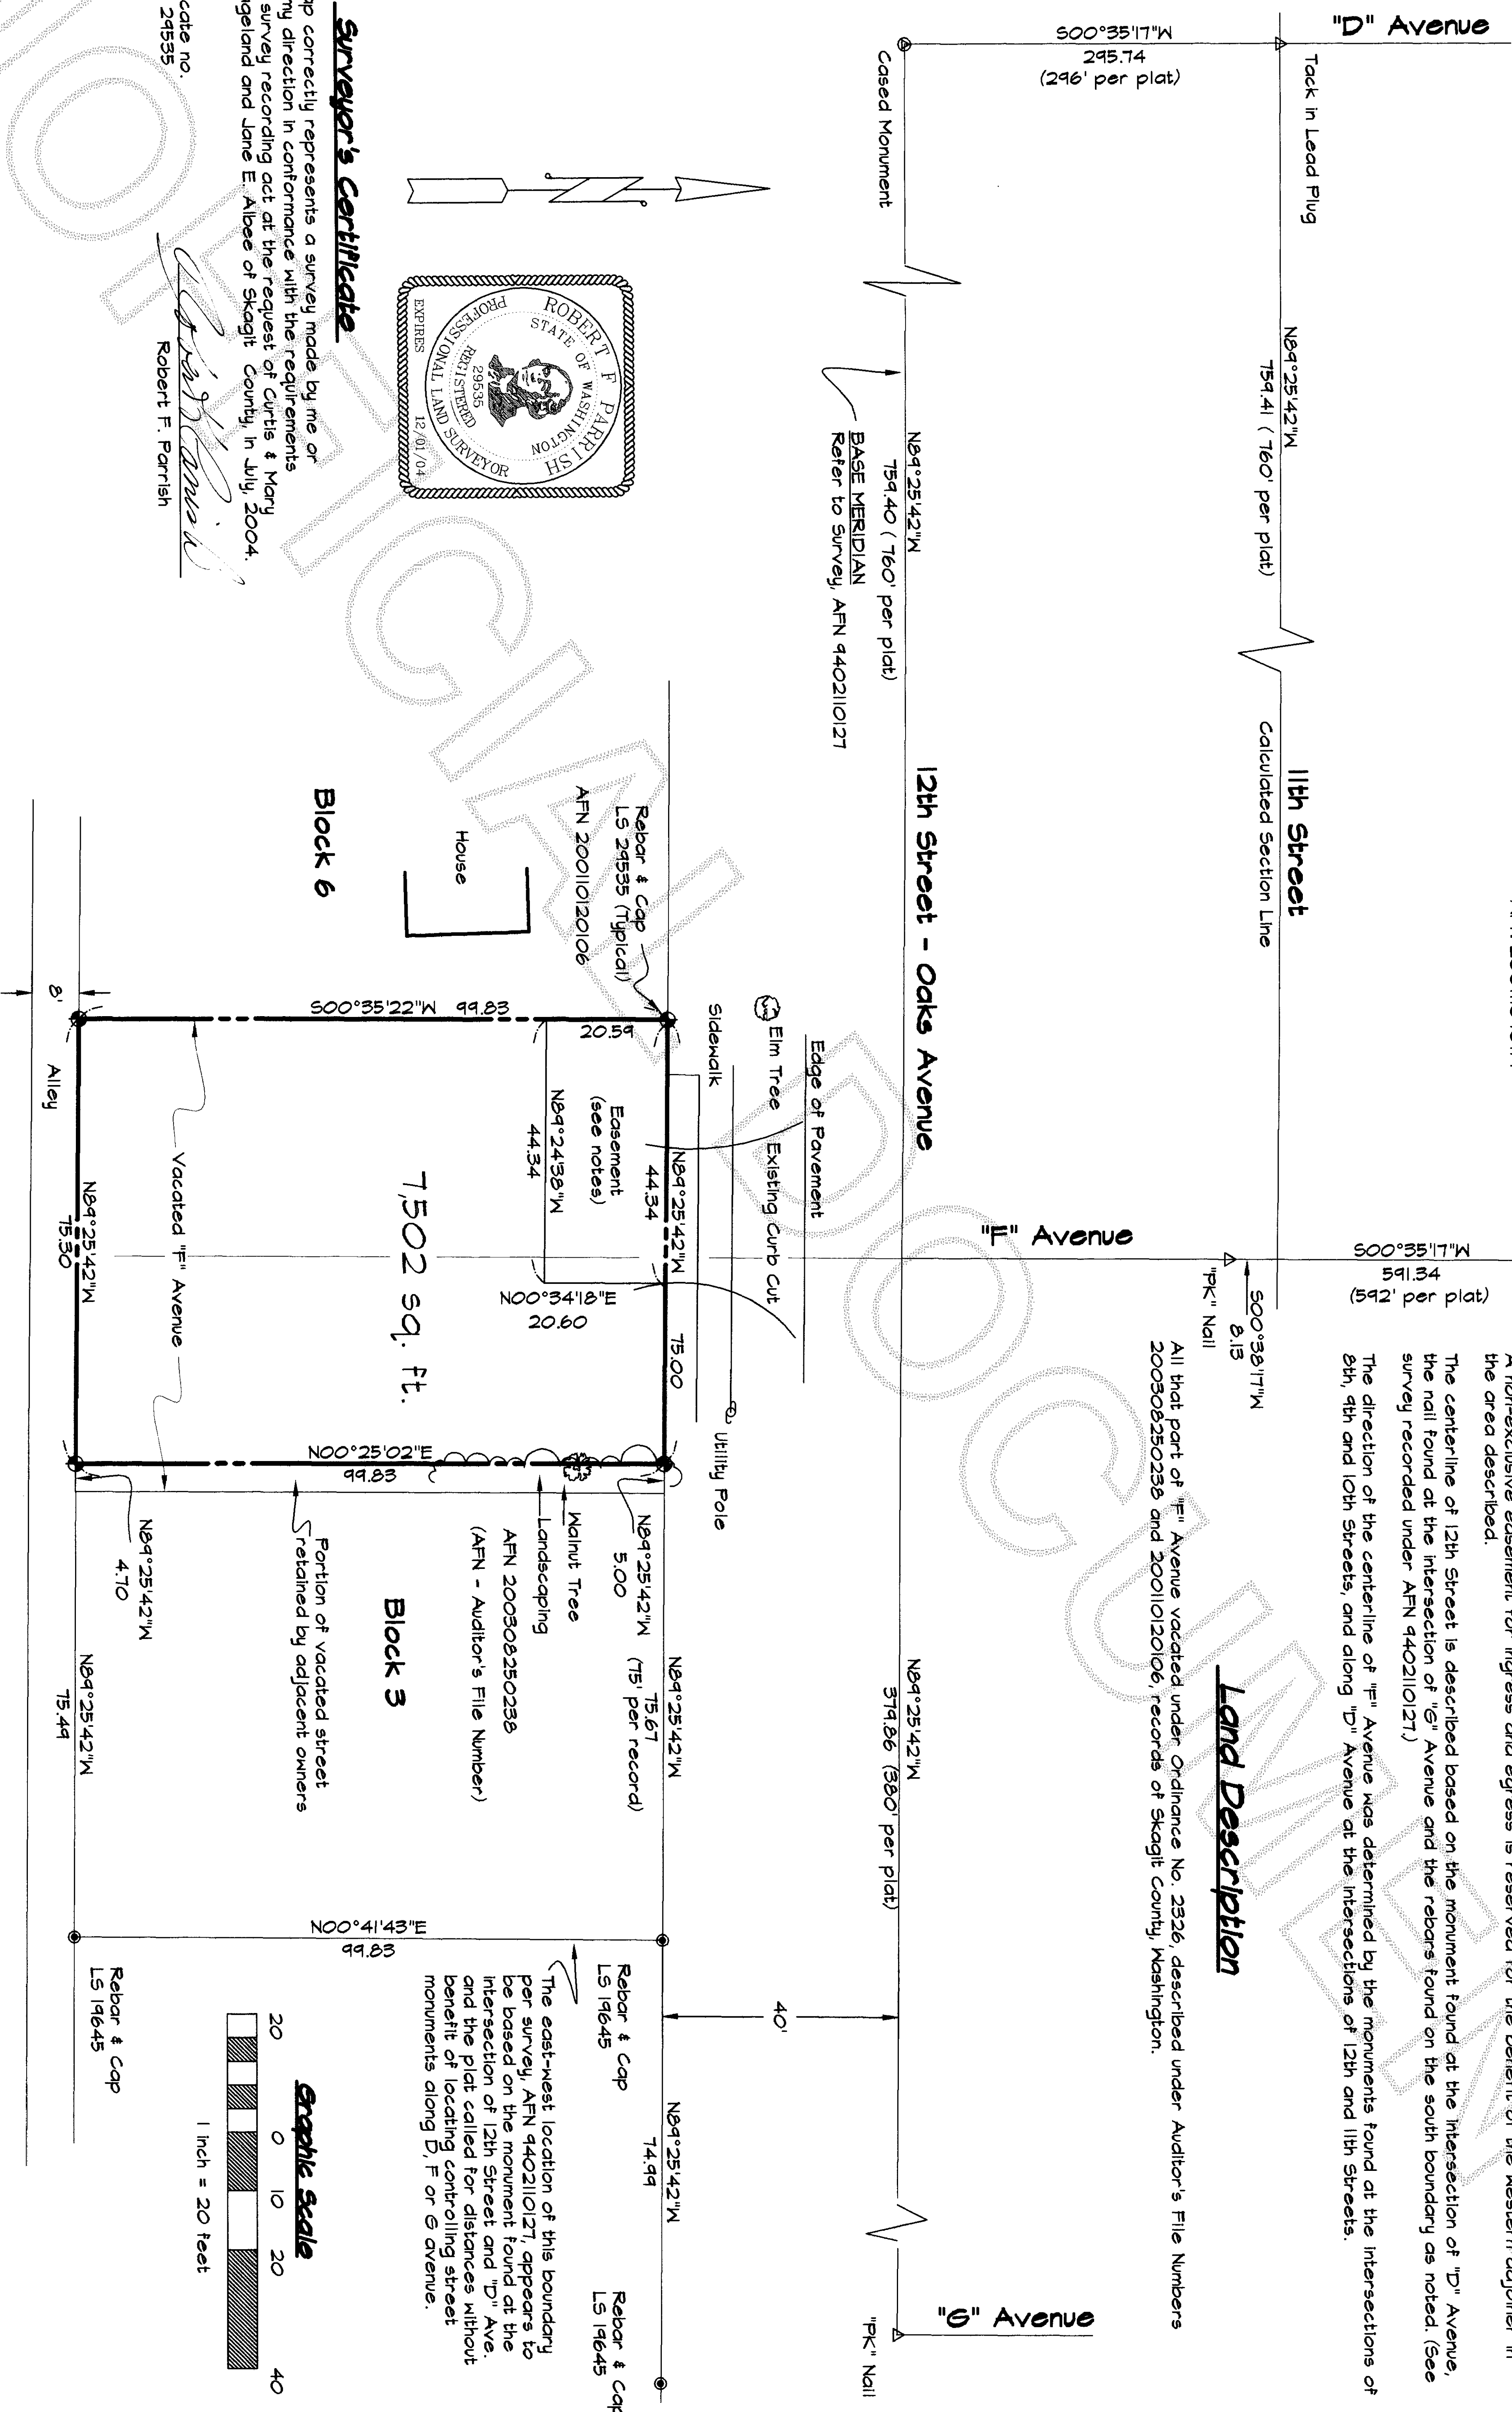

## Surveyor's Certificate

This map correctly represents a survey made by me or under my direction in conformance with the requirements of the survey recording act at the request of Curtis & Mary Ann Hageland and Lane E. Albee of Skagit County, in July, 2004.

certificate no.  
LS 24535

Robert F. Parrish

## Auditor's Certificate

Filed for record this 14th day of July, 2004 at 9:39am  
at the request of Parrish Land Surveying.

Deputy County Auditor

County Auditor

Auditor's File Number

Parrish Land Surveying

PO BOX 2874, FRIDAY HARBOR, WASHINGTON 98250  
(360) 588-1467 - parrish@rockisland.com

Curtis  
Hageland & Albee

Portion of vacated "F" Avenue adjoining Blocks 3 & 6 Plat of  
"Davis' First Addition to the City of Anacortes," Vol. 3, Plats, Pg. 44  
Fidalgo Island City of Anacortes Skagit County, Washington

## Record of Survey

prepared at the request of  
Lane E.

JOB NO.: 407-147

Job Name: "Hongo"

CHK BY: [Signature]

BK REF: II

SCALE: 1" = 20'

DATE: 7-17-04