


LEGAL DESCRIPTION
ALL OF LOTS 9 AND 10 AND THE EAST 15 FEET OF ILLINOIS AVENUE, TO BE VACATED BY THE CITY OF ANACORTES, ALL IN BLOCK 803 IN THE PLAT OF NORTHERN PACIFIC ADDITION TO ANACORTES AS RECORDED IN BOOK 1 AT PAGES 149 AND 150 RECORDS OF SKAGIT COUNTY, WASHINGTON.

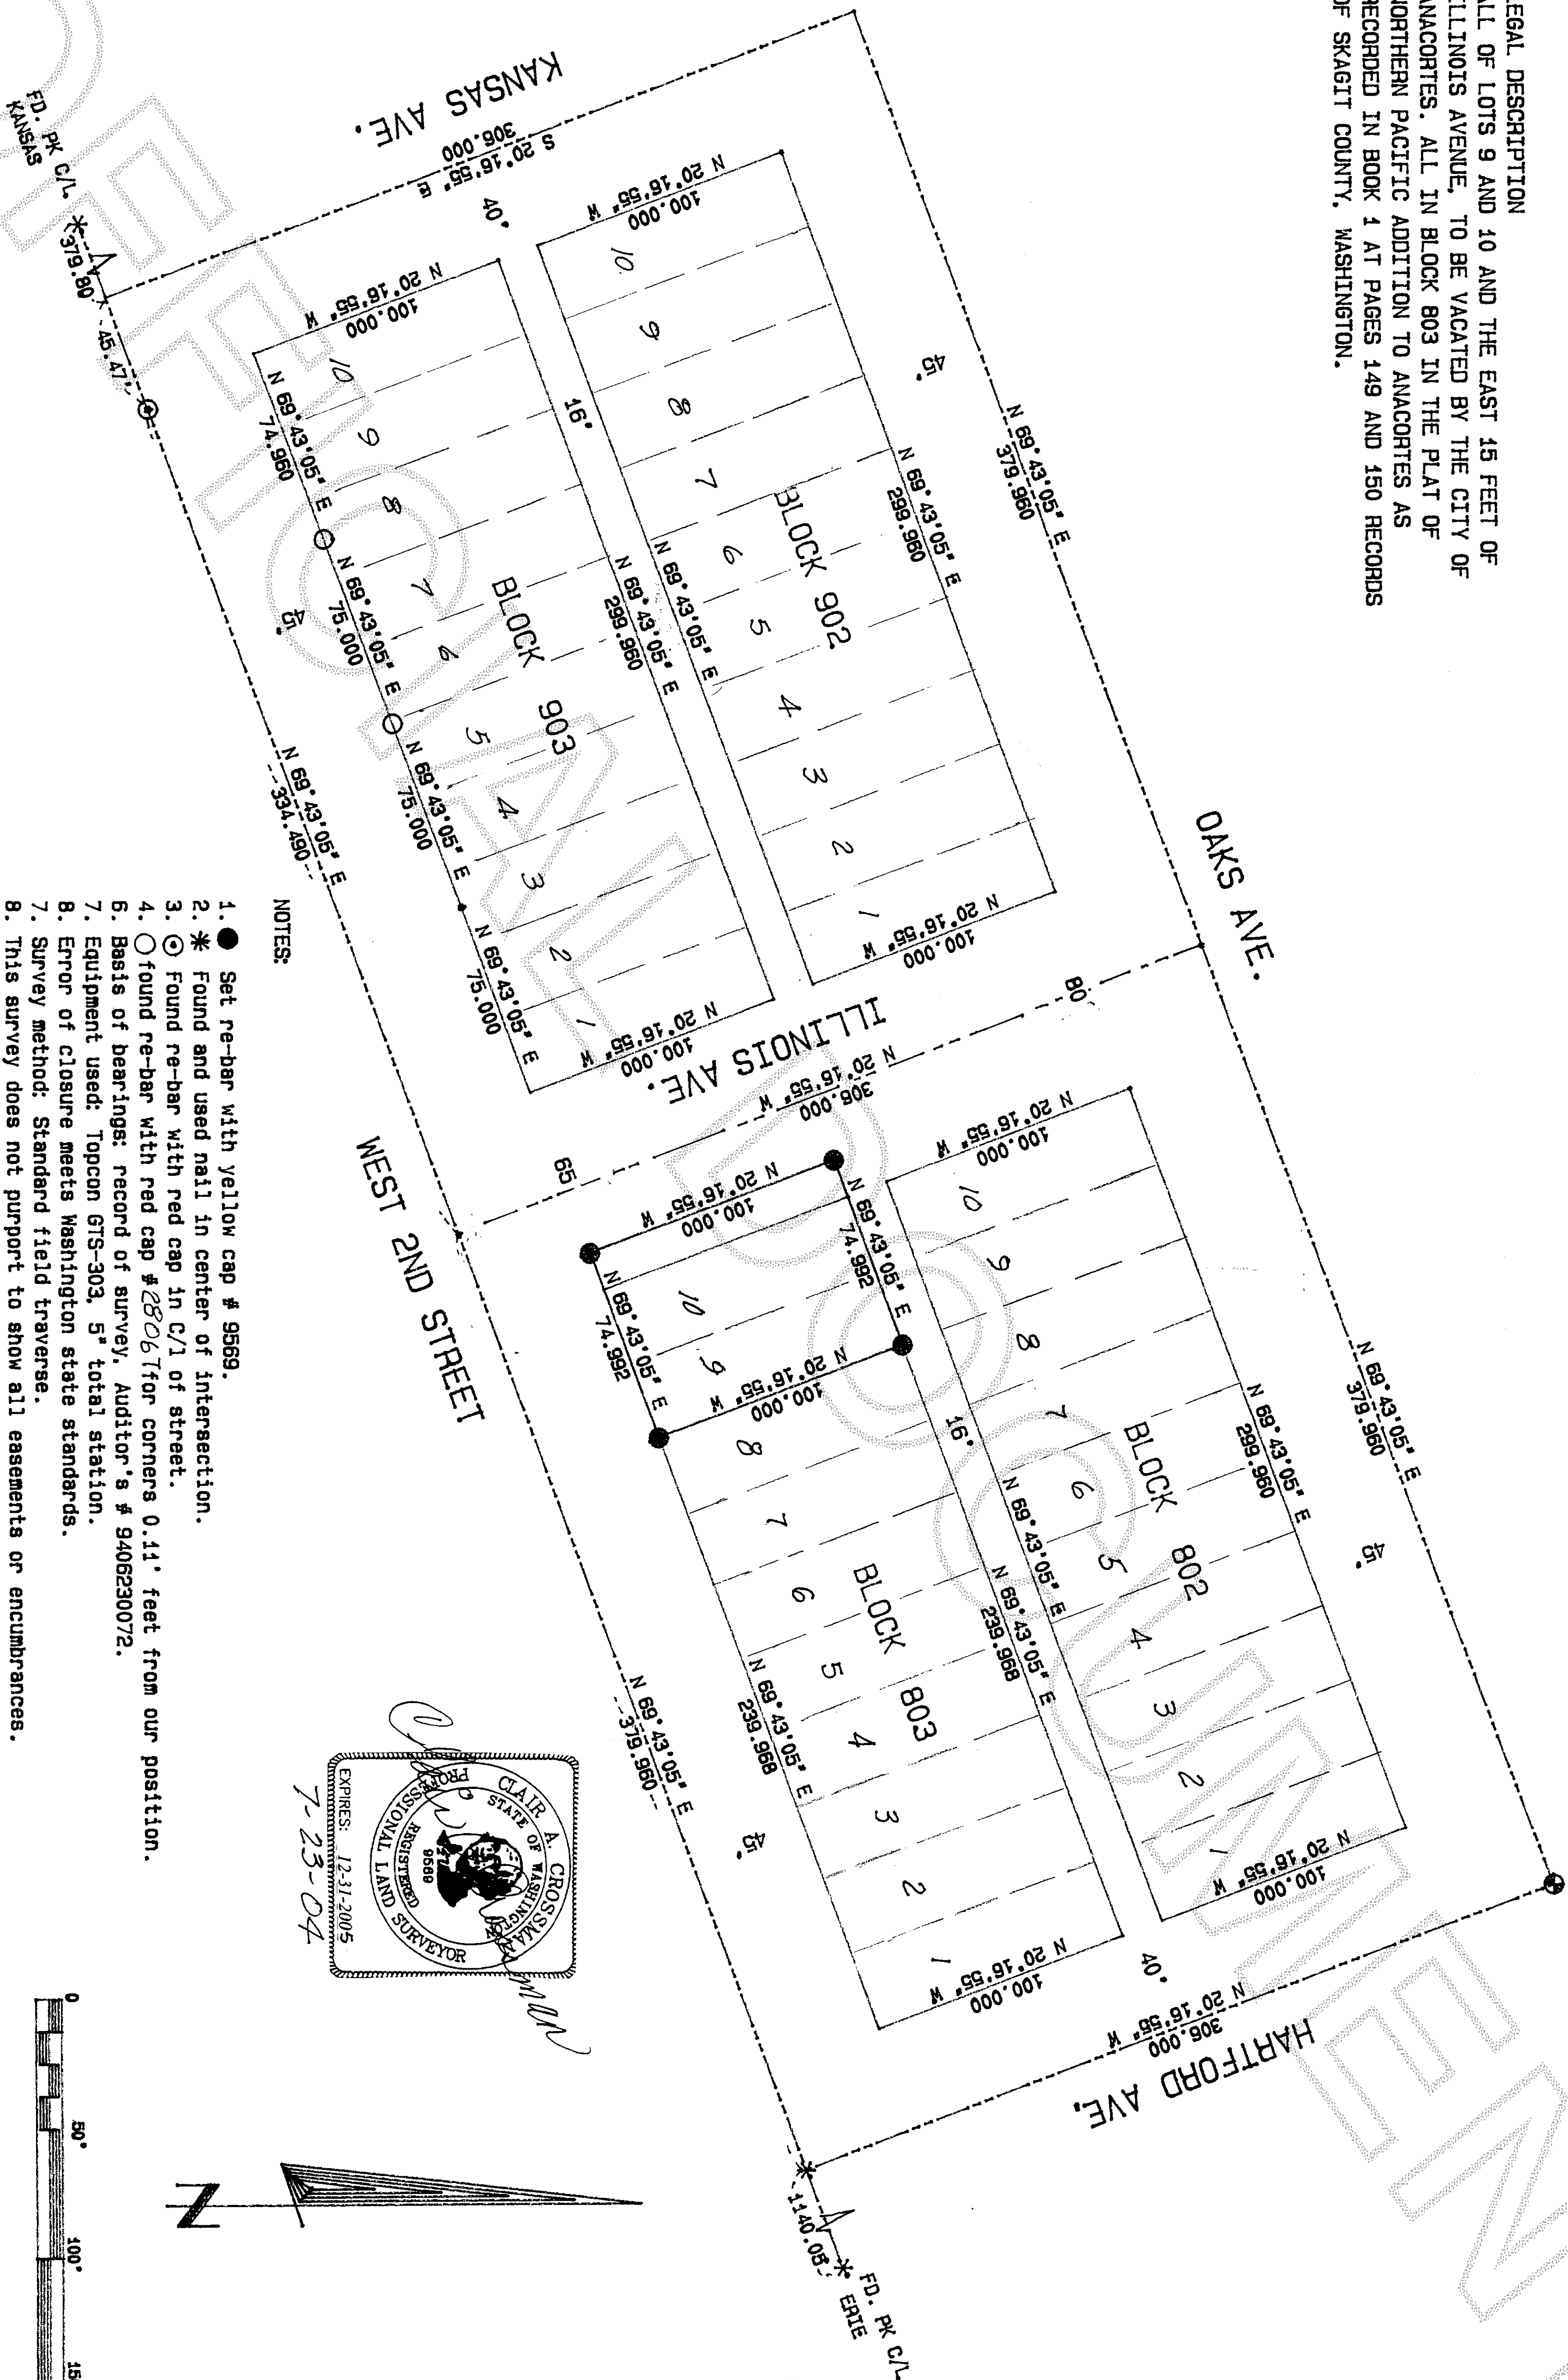

RECORDER'S CERTIFICATE
Filed for record this 24th day of July, 2004 at 9:36AM
In book 1 of 1 at page 1 at the request of:
CHARLES A. CROSSMAN
Surveyor's Name
RECORDS OF SKAGIT CO. AUD.
N. ANN MUMF Jane Evans
Aud. DEF. AUD.

SURVEYORS CERTIFICATE
This map correctly represents a survey made by me or under my direction in conformance with the requirements of the Survey Recording Act at the request of: CHARLES FINN
In July, 2004
Charles A. Crossman
Certificate No: 9569

CROSSMAN & ASSOC.
LAND SURVEYORS
16146 MCLEAN RD. MT. VERNON, WA.
PHONE (360) 424-7359

BOUNDARY SURVEY
FOR
CHARLES FINN
SCALE: 1" = 50'
DATE: 7-23-04
JOB NO: 2004-28
DRAWN BY: SMM
CHKD BY: CAC
SHEET: 1 OF 1