



200408240072

Skagit County Auditor

Return to:

8/24/2004 Page

1 of

2 11:48AM

ALLEN D. ELLIOTT, AIA

P.O. Box 143

LA CONNER, WA, 98291

PROTECTED CRITICAL AREA SITE PLAN

Page 1 of 2

Grantor/Owner: JAMES M. PAULSON

Grantee: PUBLIC

Site Address: 6922 SALMON BEACH ROAD, ANACORTES

Property ID #: P60407 Assessors Tax Account #: 240219-07A-0007

Legal Description: Sec. 19 Twp. 24N Rng. 02E / Plat Name: Keweenaw Wharf Lot 1

Permit/Activity #: P11A-06182 SALMON BEACH TRACT EX. 1

The PROTECTED CRITICAL AREA (PCA) is to be left undisturbed in its natural state. "With the exception of activities identified as Allowed without Standard review under SCC 14.24.100, any land-use activity that can impair the functions and values of critical areas or their buffers through a development activity or by disturbance of the soil or water, and/or by removal of, or damage to, existing vegetation shall require critical areas review and written authorization pursuant to SCC 14.24." SCC 14.24.060 No clearing, grading, filling, logging or removal of woody material, building, construction or road construction of any kind, planting of non-native vegetation or grazing of livestock is allowed within the PCA areas except as specifically permitted by Skagit County on a case-by-case basis consistent with SCC 14.24.

Representations on this site plan may be approximations only and should not be used for purposes other than for determining general locations of critical areas. Development activities beyond the scope of this plan may require additional studies and approvals.

The above references to "Grantor," and "Grantee" shall not be construed as a transfer of property ownership and are used solely for filing with the County Auditor.

Owner: James M. Paulson Date: 8/23/04

On this day personally appeared before me James M. Paulson known to be the individual described herein and acknowledged to me that he signed the same as his free and voluntary act and deed for the uses and purposes therein mentioned.

_____, Notary Public in and for the State of Washington, Massachusetts
residing at Sugar, WA Date: 8/23/04

Laurence J. Donoghue
Notary Public
My Commission Expires
March 21, 2008

PROTECTED CRITICAL AREA SITE PLAN


Page 2 of 2

Applicant: JAMES M. FALLON

Permit #: PL 04-0075

Parcel #: 68457

Site Address: 6182 SALMON BEACH RD.

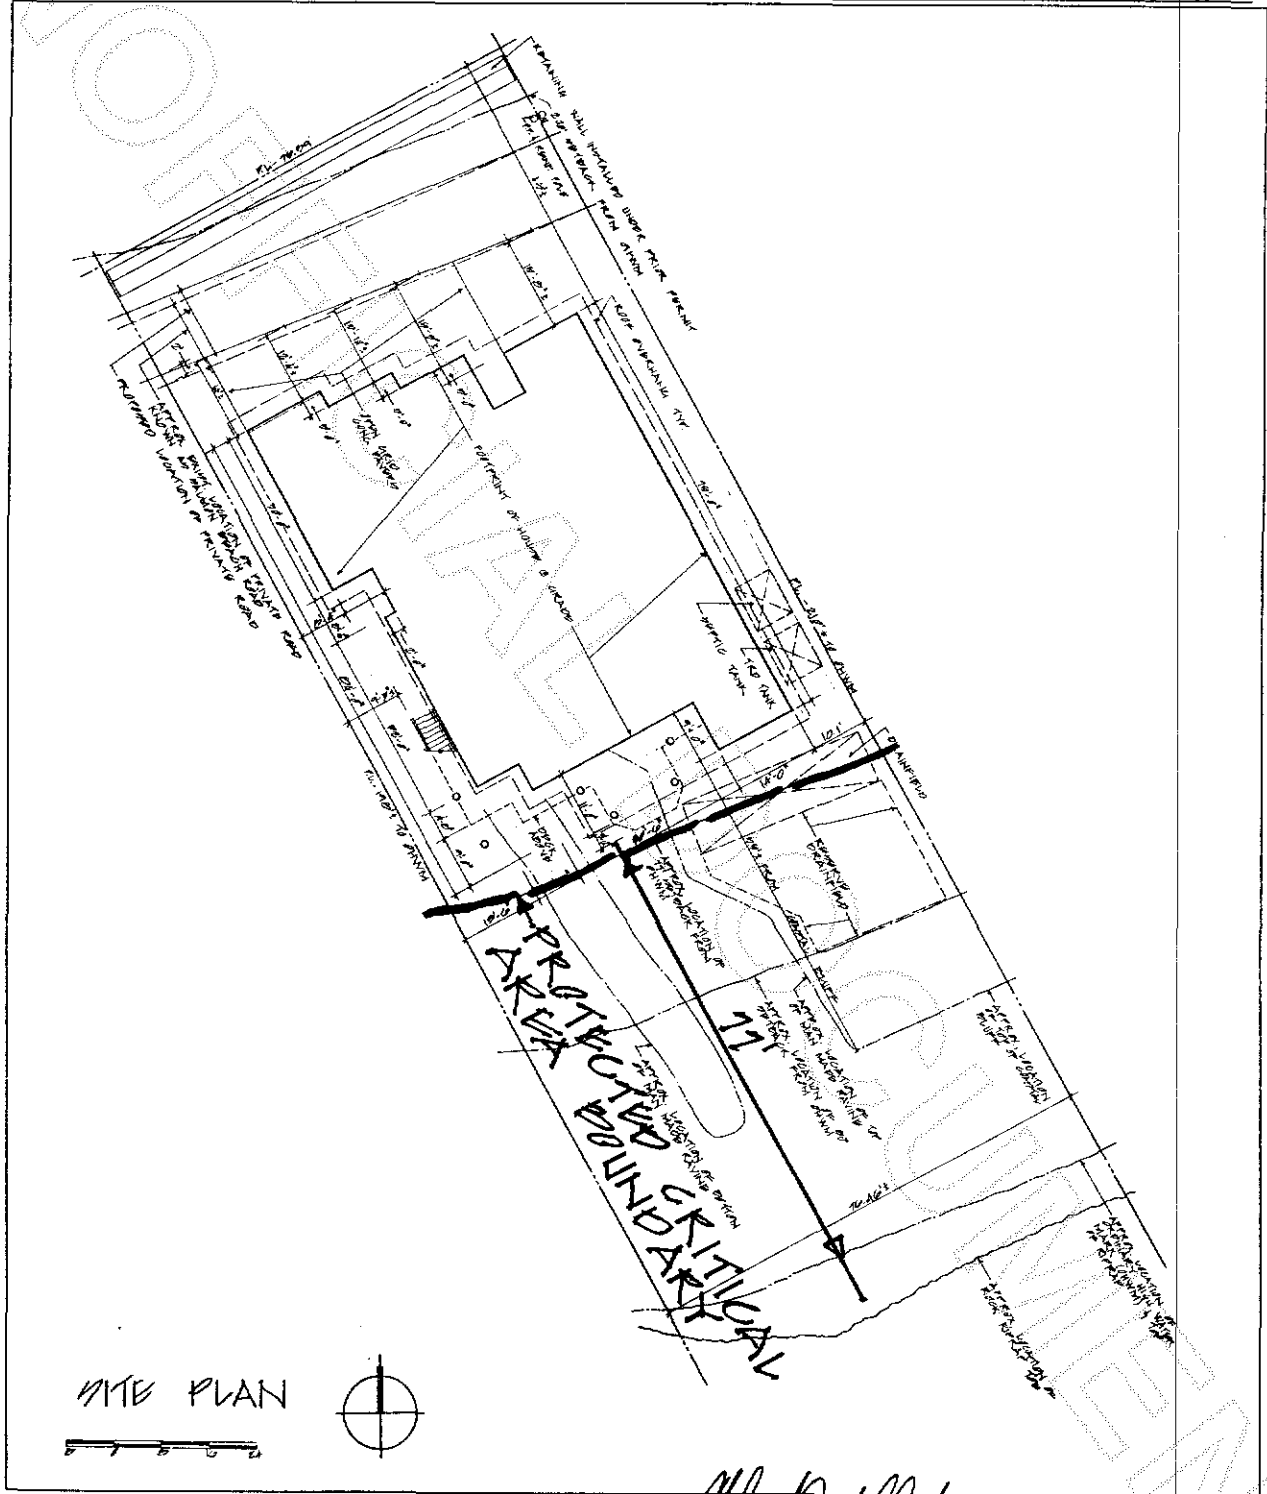


Skagit County CAO Staff Signature

8-24-04
Date


Applicant Signature

8-24-21
Date



200408240072
Skagit County Auditor