

200410150032
Skagit County Auditor
10/15/2004 Page 1 of 1 1:10:00AM
Nancy Brunner
Auditor's Certificate
Filed for recording at the request of Parrish
Land Surveying

16th Street

Corner is inside of wall
Rebar set on line
Corner bears N00°12'54"E 2.11'

N89°45'54"W
379.75 (380 per Plat)

N89°45'54"W
379.75

Aluminum Disk
Street Monument

"PK" Nail

40'

40'

500°12'55"W
296.20 (296 per Plat)

500°13'13"W
295.99 (296 per Plat)

"K" Avenue

"L" Avenue


This survey has been prepared from a closed random traverse using an electronic instrument measuring angles to 3 seconds of arc and distances rounded to hundredths of feet.
The purpose of this survey has been to locate, describe and set monuments to mark the existing corners of Lots 6 & 7, Block 120 as shown.

Survey Notes

Land Description

Lots 6 and 7, Block 120, Map of the City of Anacortes, Skagit County, Washington, as per plat recorded in Volume 2 of plats, Page 4, records of Skagit County, Washington.

Block 120, Map of the City of Anacortes
Volume 2, of Plats, Page 4

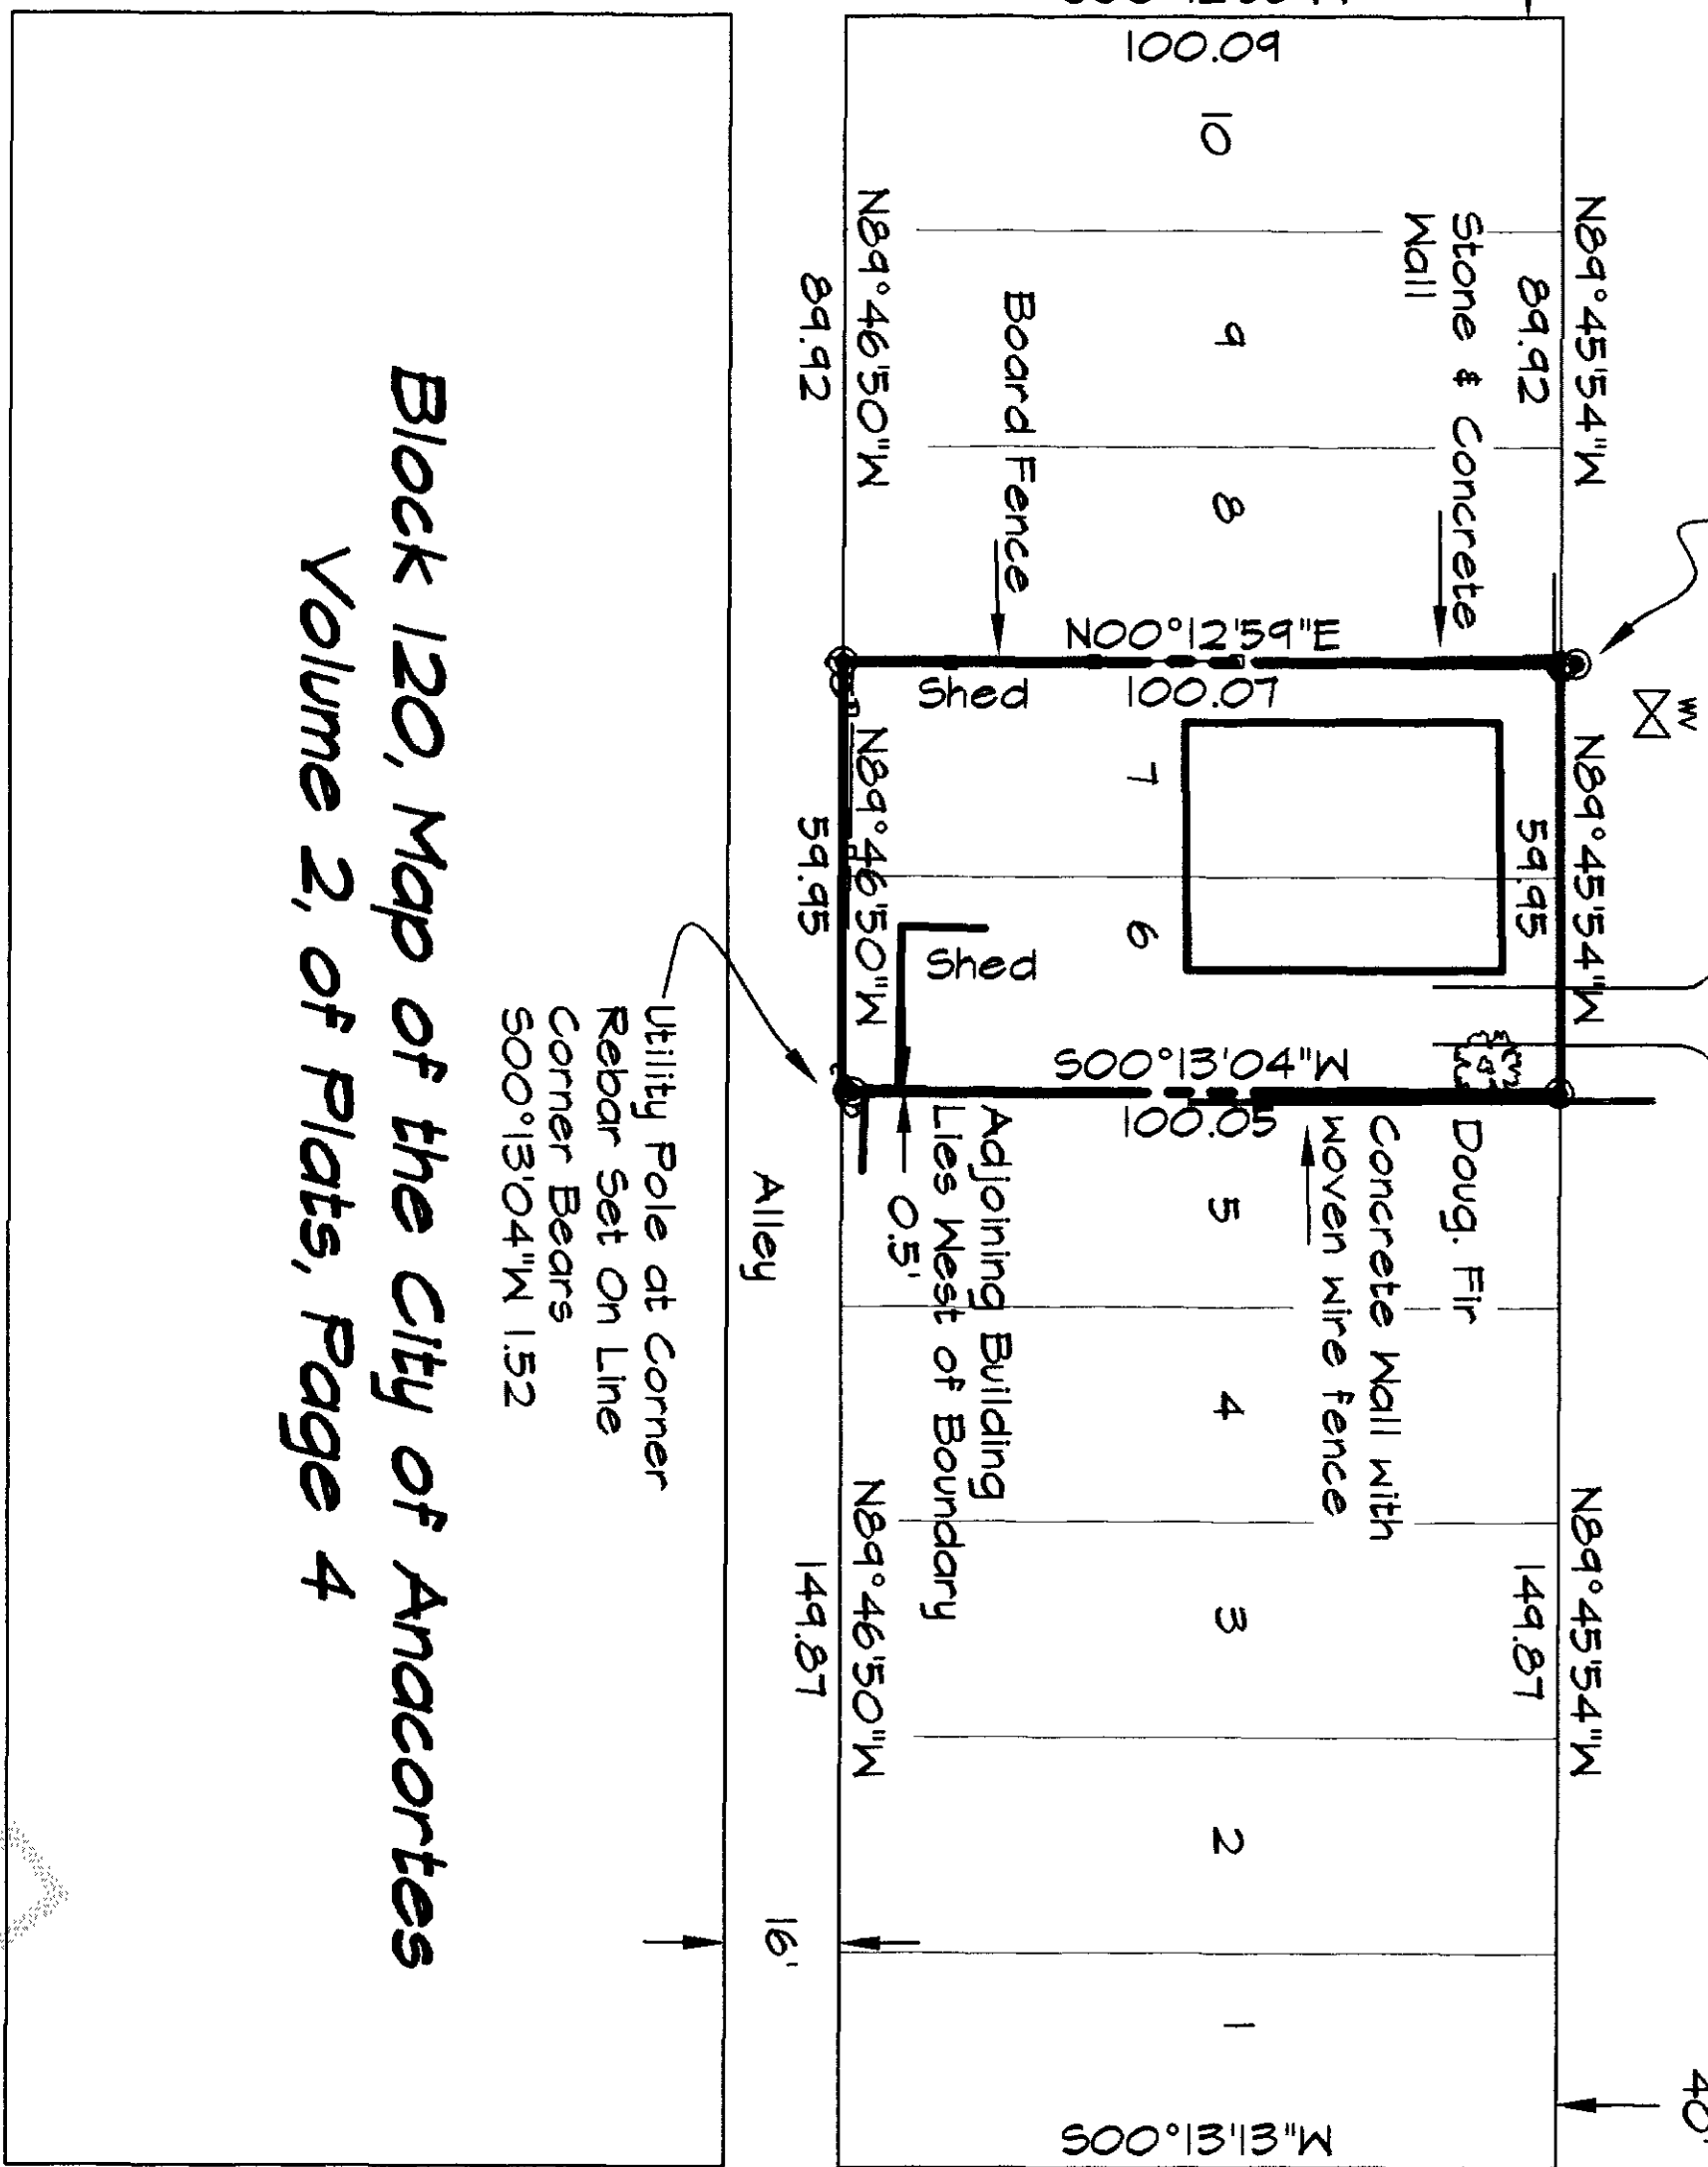

S89°47'46"E
379.72

S89°47'46"E
379.72

Aluminum Disk
Street Monument

17th Street


Cased Monument

Surveyor's Certificate


This map correctly represents a survey made by me or under my direction in conformance with the requirements of the survey recording act at the request of Darren C. and Jennifer A. Erickson, of Skagit County, in September, 2004.

Certificate no.
LS 29535

Robert F. Parrish

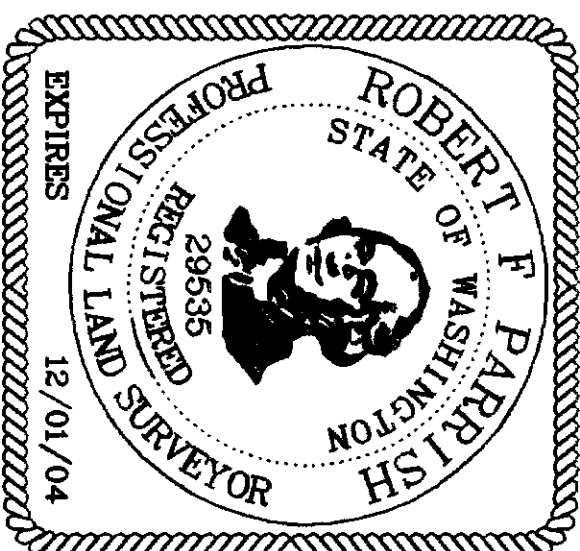

Graphic Scale

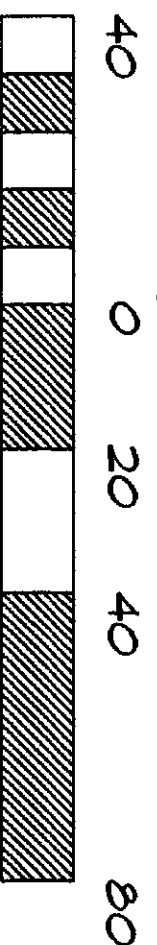

1 inch = 40 feet

Record of Survey

Prepared at the request of

Parrish Land Surveying

PO BOX 2974, FRIDAY HARBOR, WASHINGTON 98250
ANACORTES (360) 586-1467 - parrish@rockisland.com

Darren & Jennifer Erickson

Located within the NE 1/4 of Sect. 24, Twnshp. 35N, Rge. 1E, M.M.
Friday Island City of Anacortes Skagit County, Washington

JOB NO.: 404-160

CADD BY: RP

CHK BY: RP

BK REF: 12

SCALE: 1" = 40'

DATE: 10-04-04

Parcel Detail

