


SURVEY IN THE S.W. 1/4 SEC. 19, TWP. 35 N., RNG. 2 E., W.M.

FD. CONC. MON. 22ND ST.

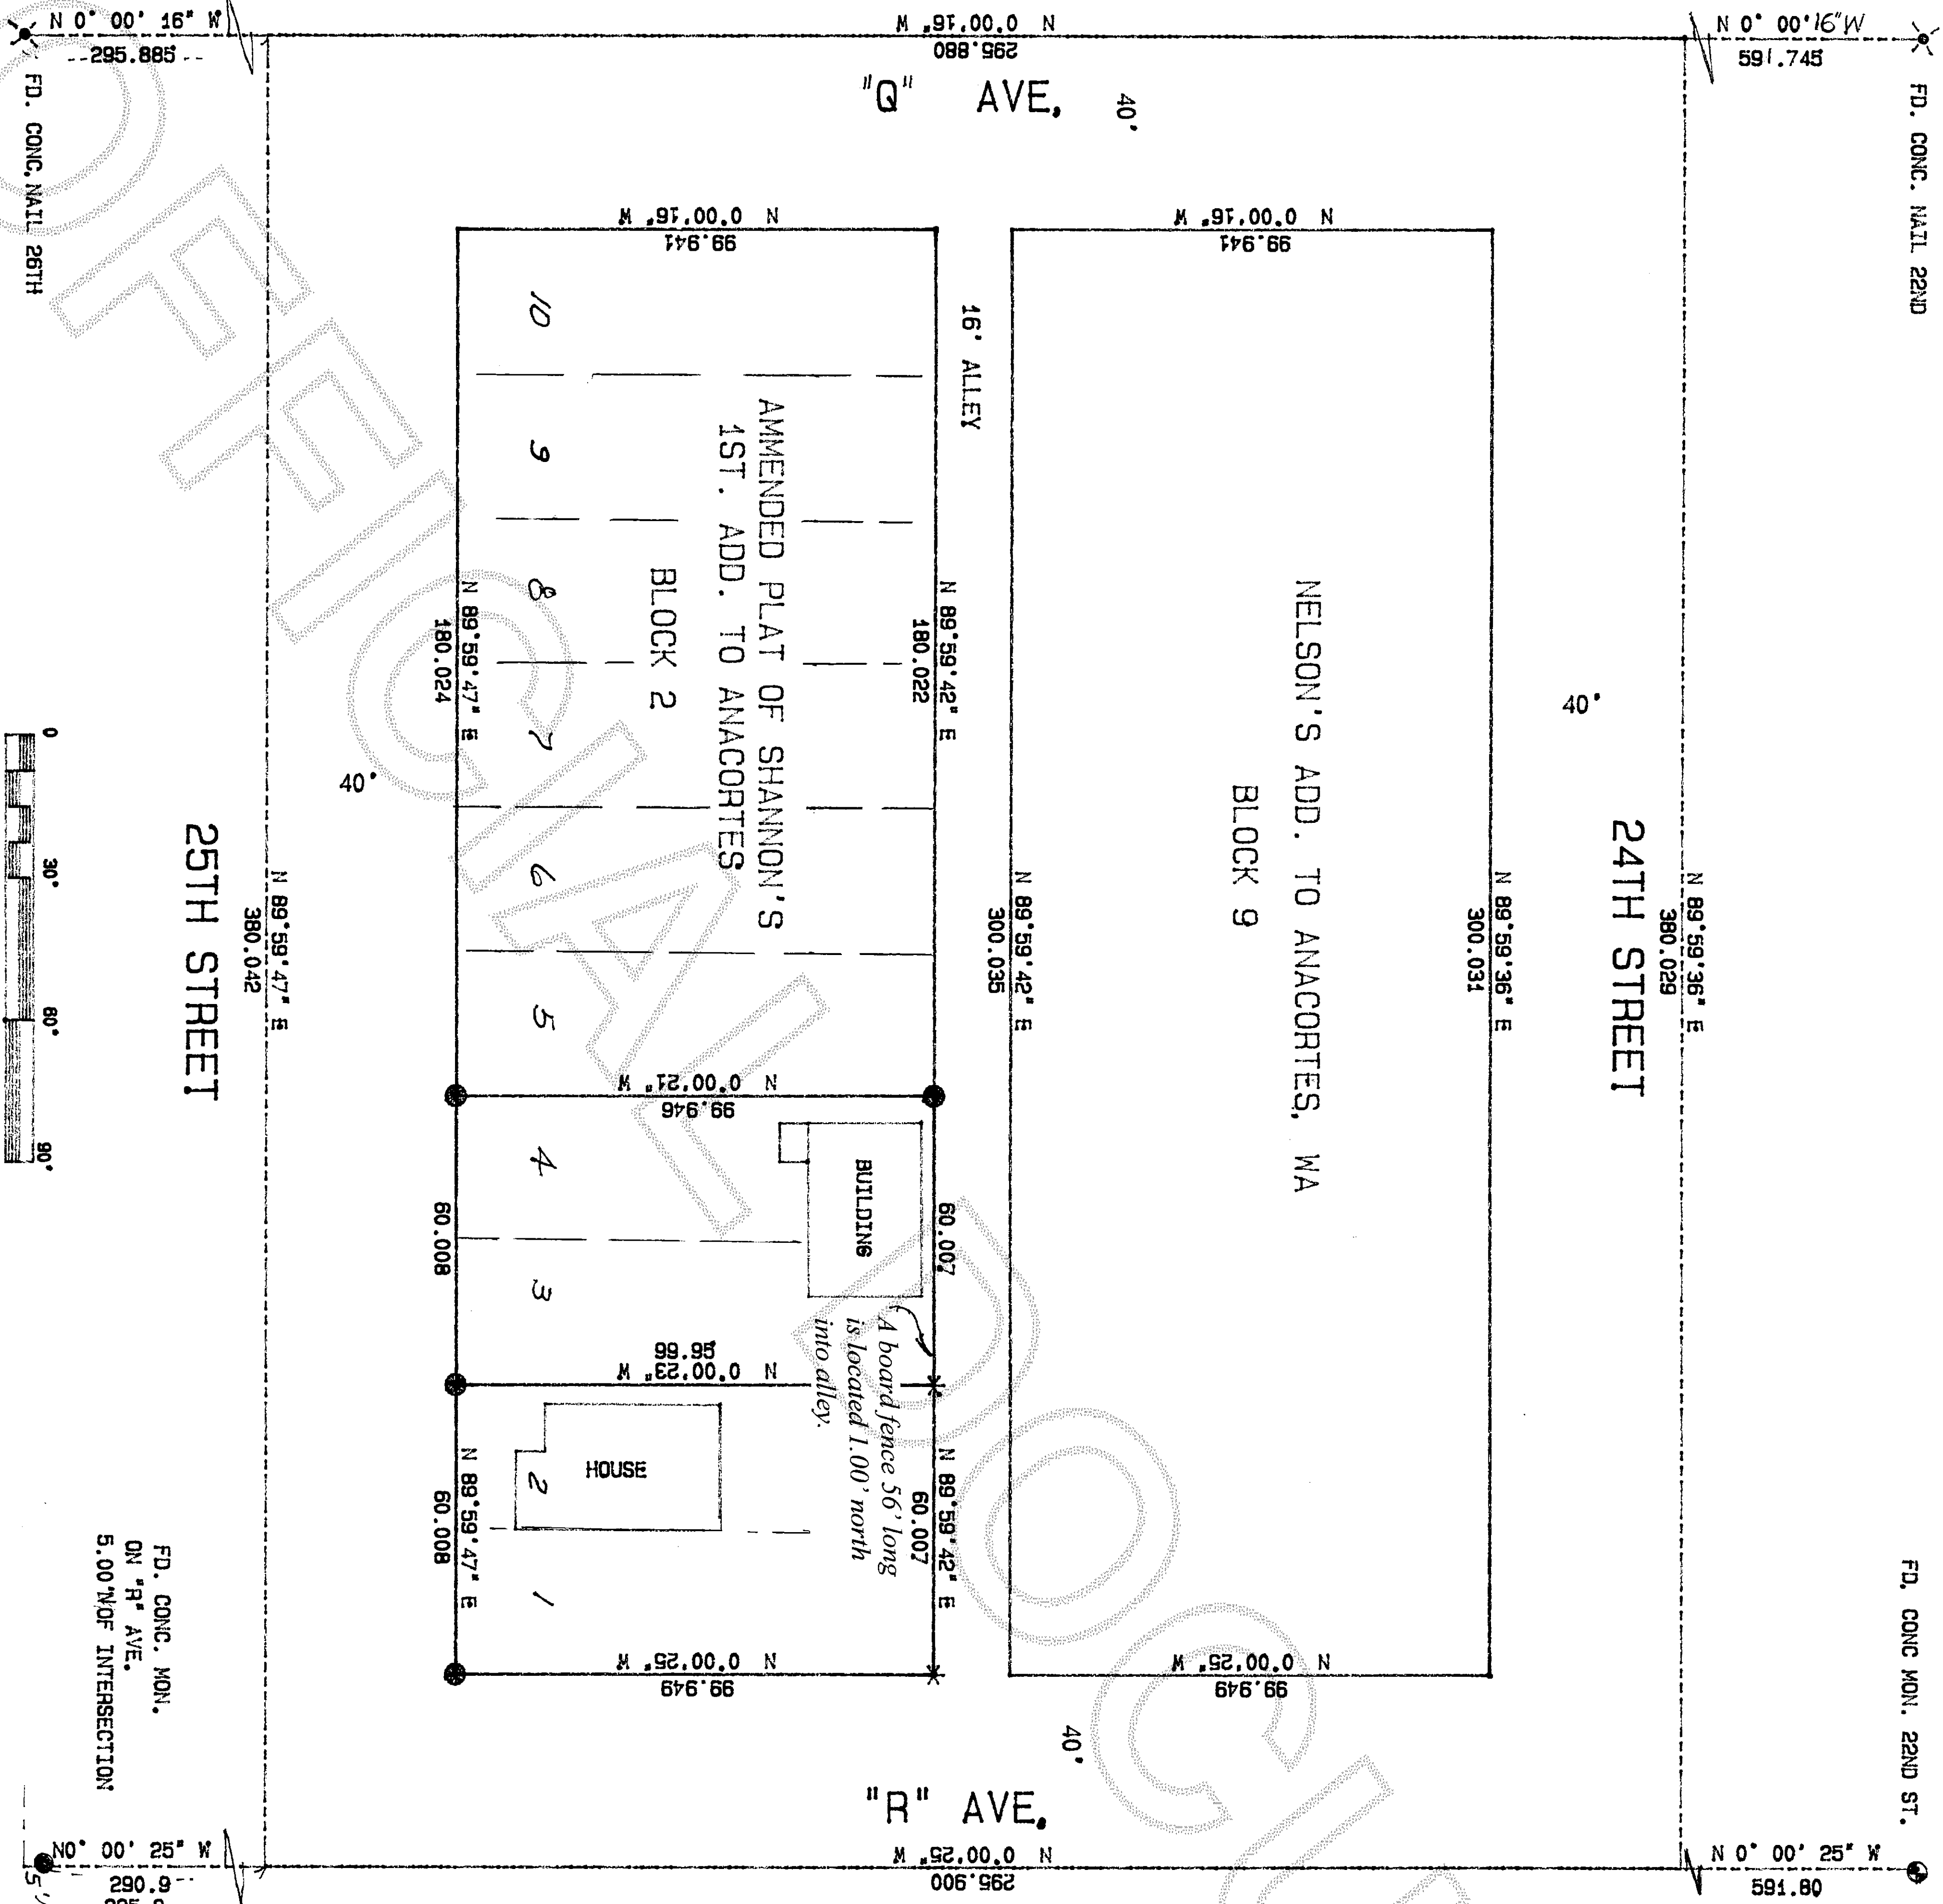

Legal Description
Lots 1 through 4 inclusive, all in Block 2, of Amended Plat of Shannon's First Addition to the City of Anacortes, as per plat recorded in volume 3 of plats, page 8, records of Skagit County, Washington.

- Notes:
1. ● Set re-bar with yellow cap # 9569.
 2. ✕ Set tack in lead in concrete for corner.
 3. Basis of bearings: record of survey, Auditor's file # 200404300152.
 4. Survey Method: Standard field traverse.
 5. Equipment used: Topcon-300 5" Total Station.
 6. Error of closure meets Washington State standards.
 7. This survey does not purport to show all encumbrances or easements, other than those shown on this drawing.



RECORDER'S CERTIFICATE
Filed for record this 15 day of Oct 2004 at 2:52 PM
In book of 98 at page at the request of:

MAIE A. CROSSMAN
Surveyor's Name
RECORDS OF SKAGIT CO. AUD.
CROSSMAN
DEF. AUD.

SURVEYORS CERTIFICATE

This map correctly represents a survey made by me or under my direction in conformance with the requirements of the Survey Recording Act at the request of: CRAIG CLARK
Indt. 2004

CRAIG CLARK
Certificate No. 9569

CROSSMAN & ASSOC.

LAND SURVEYORS

16146 MCLEAN RD. MT. VERNON, WA.
PHONE (360) 424-7359

BOUNDARY SURVEY
FOR
CRAIG CLARK

SCALE: 1" = 30'	DATE: 10-13-04	JOB NO: 2004-39
DRAWN BY: SAM	CHECK BY: CAC	SHEET: OF: 1 / 1