


N. Emmett by Anne Fran
Skagit County Auditor
Filed for recording at the request of
Parish Land Surveying

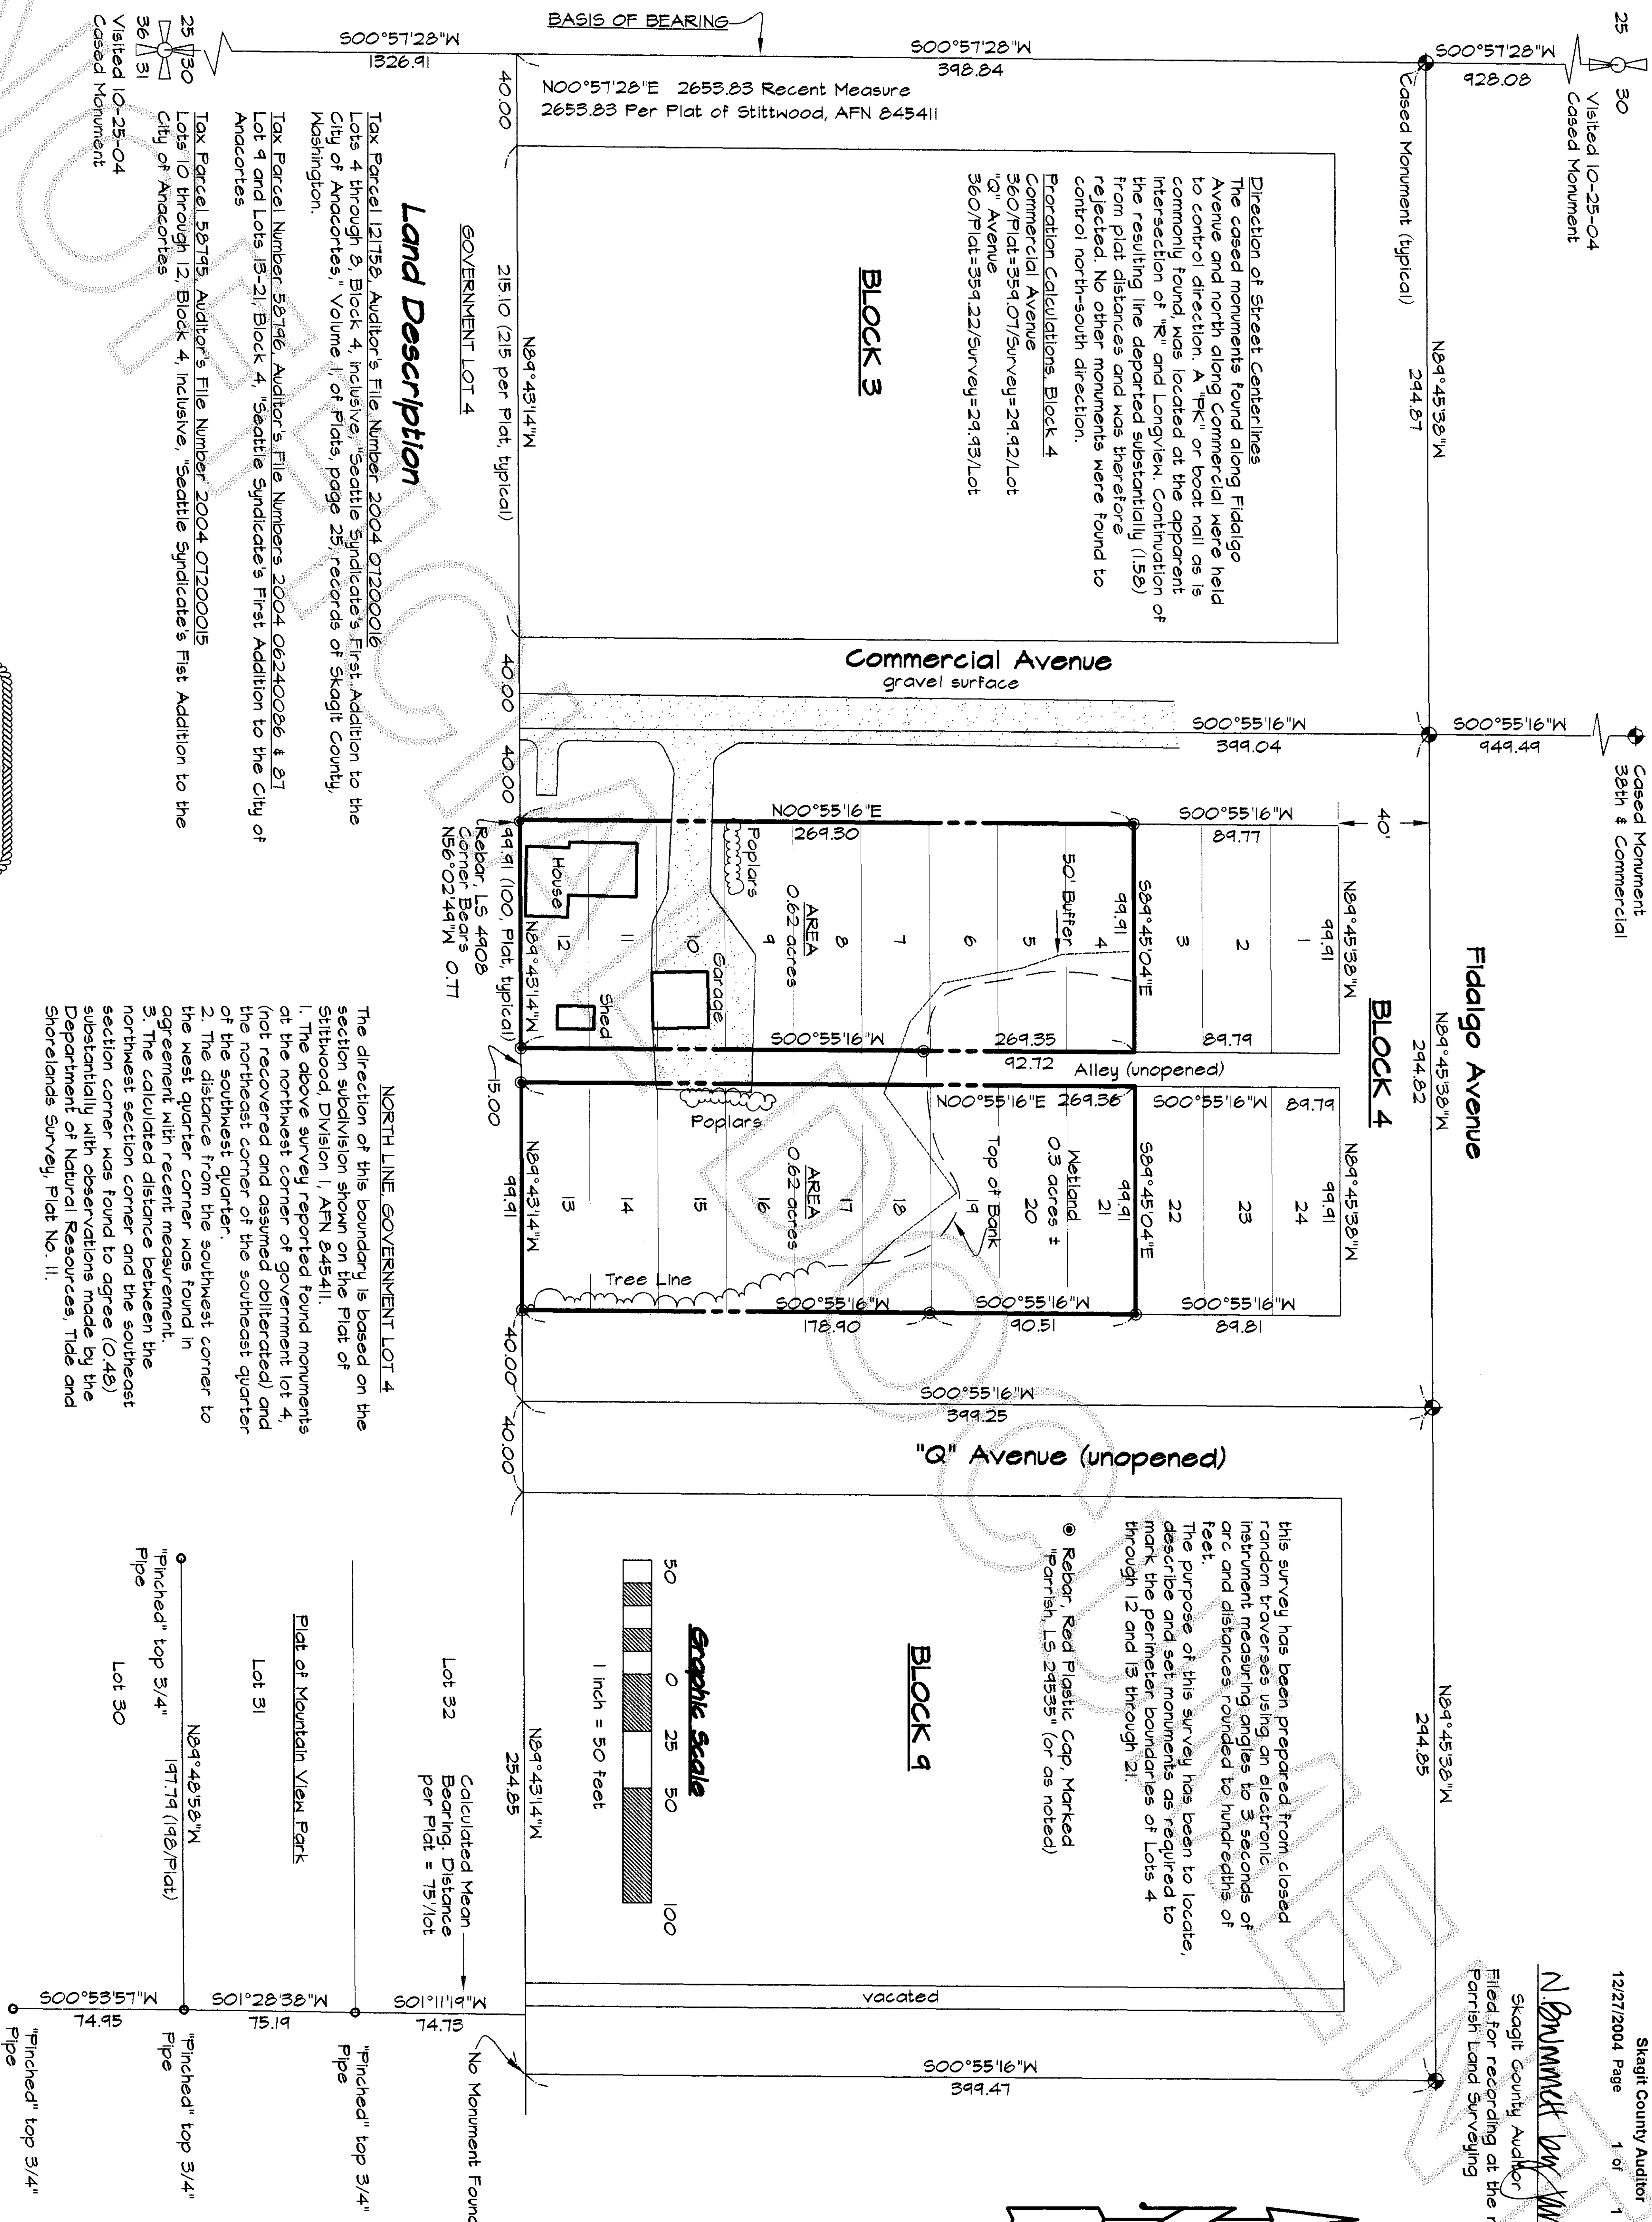


Surveyor's Certificate

This map correctly represents a survey made by me or under my direction in conformance with the requirements of the survey recording act at the request of Alan Johnson and Deanna Hope, of Skagit County, in October, 2004.

certificate no.
LS 29535


Robert F. Parrish

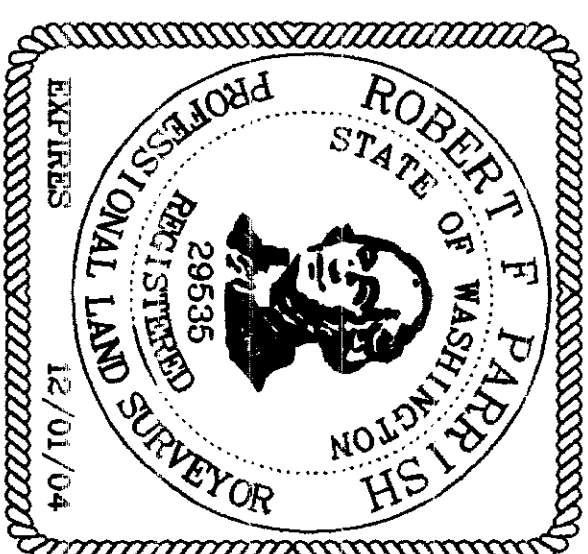

Parrish Land Surveying

142 BLOSSOM LANE, PORT TOWNSEND, WA 98368
ANCORTES (360) 588-1467 — parish@rockisland.com

Alan Johnson & Deanna Hope

4017 Commercial Avenue
Portions of the Southwest Quarter, Sect. 30, T. 35N., R. 2E. WM.
Fidalgo Island, City of Anacortes, Skagit County, Washington

prepared at the request of

Record of Survey

JOB NO.: 410-167

CADD BY: rj

CHK BY: J

1	2	
---	---	---	---	---	---	---	---	---	----	----	-----

天
天
天
天
天

SCALE: 1" = 50'
DATE: 11-06-04