


Survey in Gov't Lot 9, (the SE1/4 of the NE1/4), of Section 15, Twp. 35 N., Rng. 8 E., W.M.

Legal Description

Lot 36, "CEDARGROVE ON THE SKAGIT", as per plat recorded in Volume 9 of Plats, pages 48 through 51, inclusive, records of Skagit County, Washington. Situated in the County of Skagit, State of Washington.

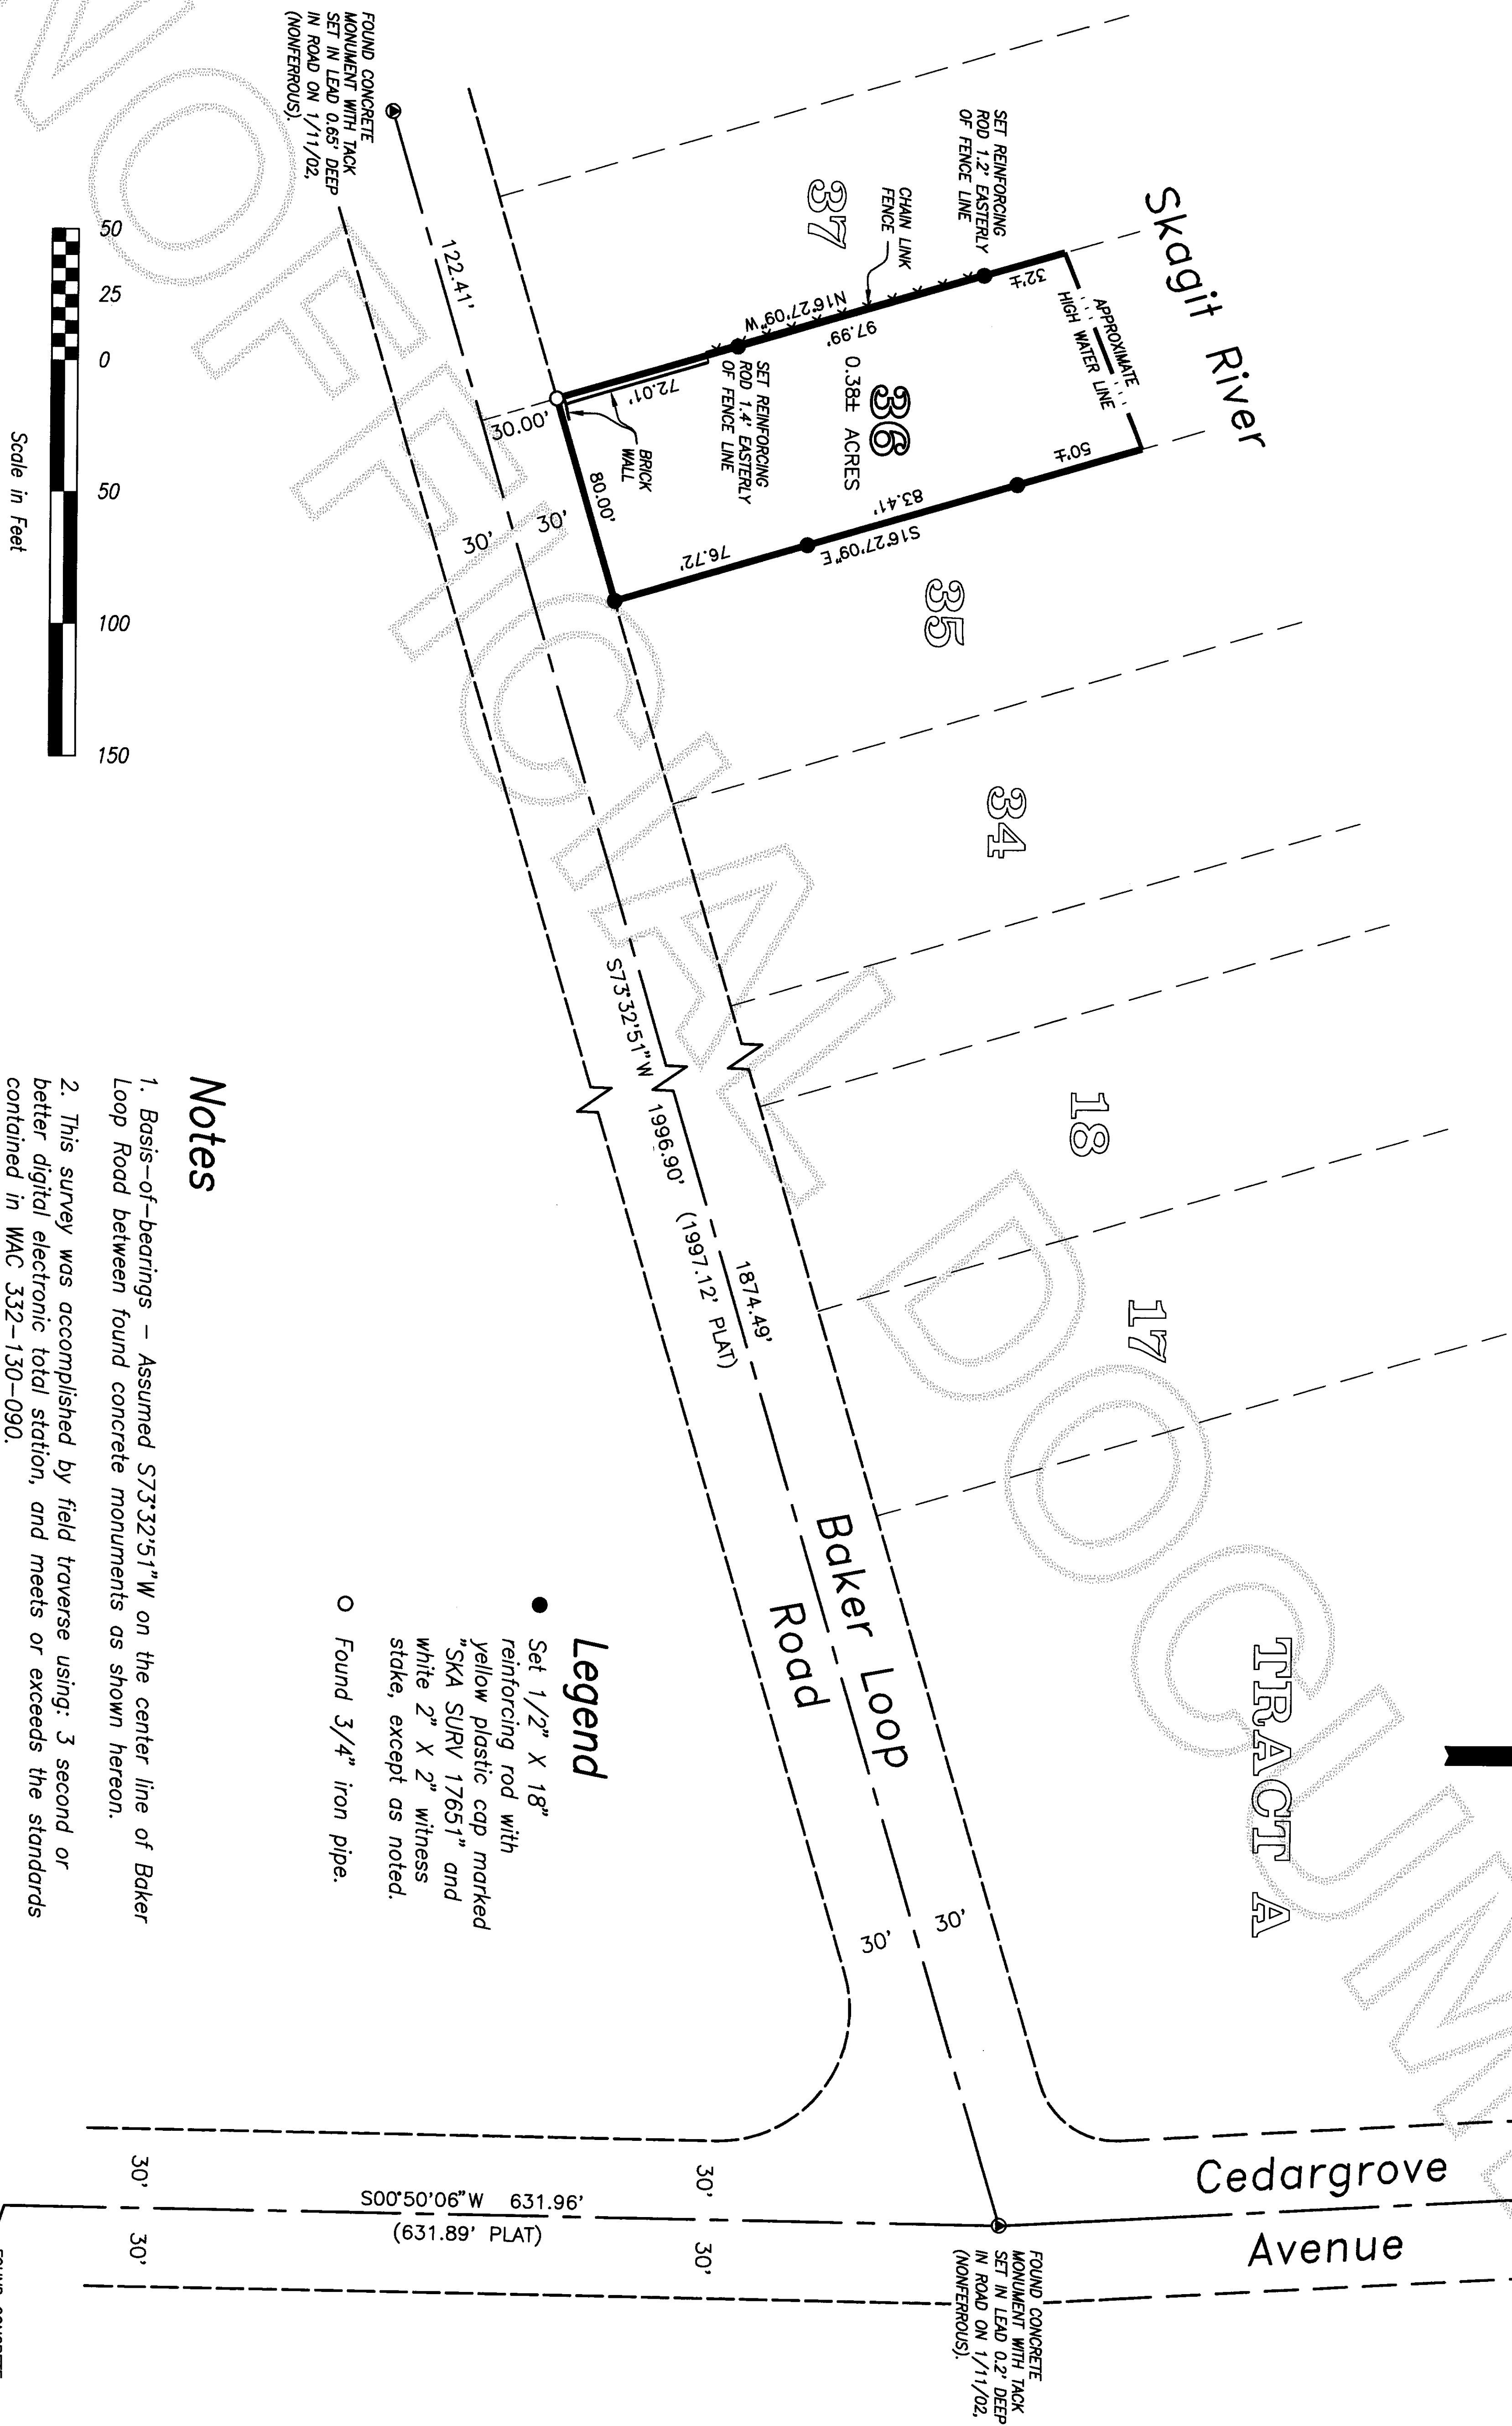

Notes

1. Basis-of-bearings - Assumed S73°32'51"W on the center line of Baker Loop Road between found concrete monuments as shown hereon.
2. This survey was accomplished by field traverse using: 3 second or better digital electronic total station, and meets or exceeds the standards contained in WAC 332-130-090.

Legend

- Set 1/2" X 18" reinforcing rod with yellow plastic cap marked "SKA SURV 17651" and white 2" X 2" witness stake, except as noted.
- Found 3/4" iron pipe.


Survey for Richard Spieth

DATE	REVISION	BY	JOB#	DRAWN	CHECKED	DATE	SCALE	SHEET
			204026	STM	lmj/jlg	03MAY04	1" = 50'	1 OF 1



806 Metcalf St., Sedro-Woolley, WA 98284 Phone: (360) 855-2121 FAX: (360) 855-1658

COPYRIGHT 2004 SKAGIT SURVEYORS, INC.

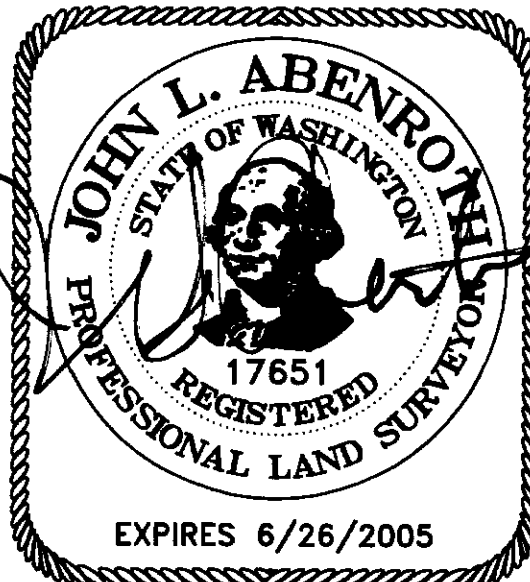

SURVEYOR'S CERTIFICATE
This map correctly represents a survey made by me or under my direction in conformance with the Survey Recording Act in April 2004 at the request of Richard Spieth.

John L. Abenroth CERT#17651
Date 12/15/04

AUDITOR'S CERTIFICATE



1/20/2005 Page 1 of 1 1:26PM

County Auditor or Deputy Auditor