

Return to:



200501250148

Skagit County Auditor

1/25/2005 Page 1 of 2 3:19PM

PROTECTED CRITICAL AREA SITE PLAN

Page 1 of 2

Grantor/Owner: STRETCHER STRUTTON

Grantee: PUBLIC

Site Address: 33260 South Skagit Highway

Property ID #: P 485A Assessors Tax Account #: 350622-3-001-0000

Legal Description: Sec. 22 Twp. 35 Rng. 6 / Plat Name _____ Lot _____

Permit/Activity #: PL04-0687

The PROTECTED CRITICAL AREA (PCA) is to be left undisturbed in its natural state. "With the exception of activities identified as Allowed without Standard review under SCC 14.24.100, any land-use activity that can impair the functions and values of critical areas or their buffers through a development activity or by disturbance of the soil or water, and/or by removal of, or damage to, existing vegetation shall require critical areas review and written authorization pursuant to SCC 14.24." SCC 14.24.060 No clearing, grading, filling, logging or removal of woody material, building, construction or road construction of any kind, planting of non-native vegetation or grazing of livestock is allowed within the PCA areas except as specifically permitted by Skagit County on a case-by-case basis consistent with SCC 14.24.


Representations on this site plan may be approximations only and should not be used for purposes other than for determining general locations of critical areas. Development activities beyond the scope of this plan may require additional studies and approvals.


The above references to "Grantor" and "Grantee" shall not be construed as a transfer of property ownership and are used solely for filing with the County Auditor.

* Owner: Stretch W. Strutton Date: 11-15-04

On this day personally appeared before me Stretch W. Strutton known to be the individual described herein and acknowledged to me that she signed the same as her free and voluntary act and deed for the uses and purposes therein mentioned.

Magdalena Simpson, Notary Public in and for the State of Arizona,
residing at _____ Date: Nov 15, 2004

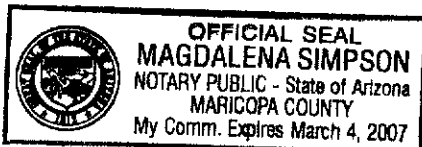

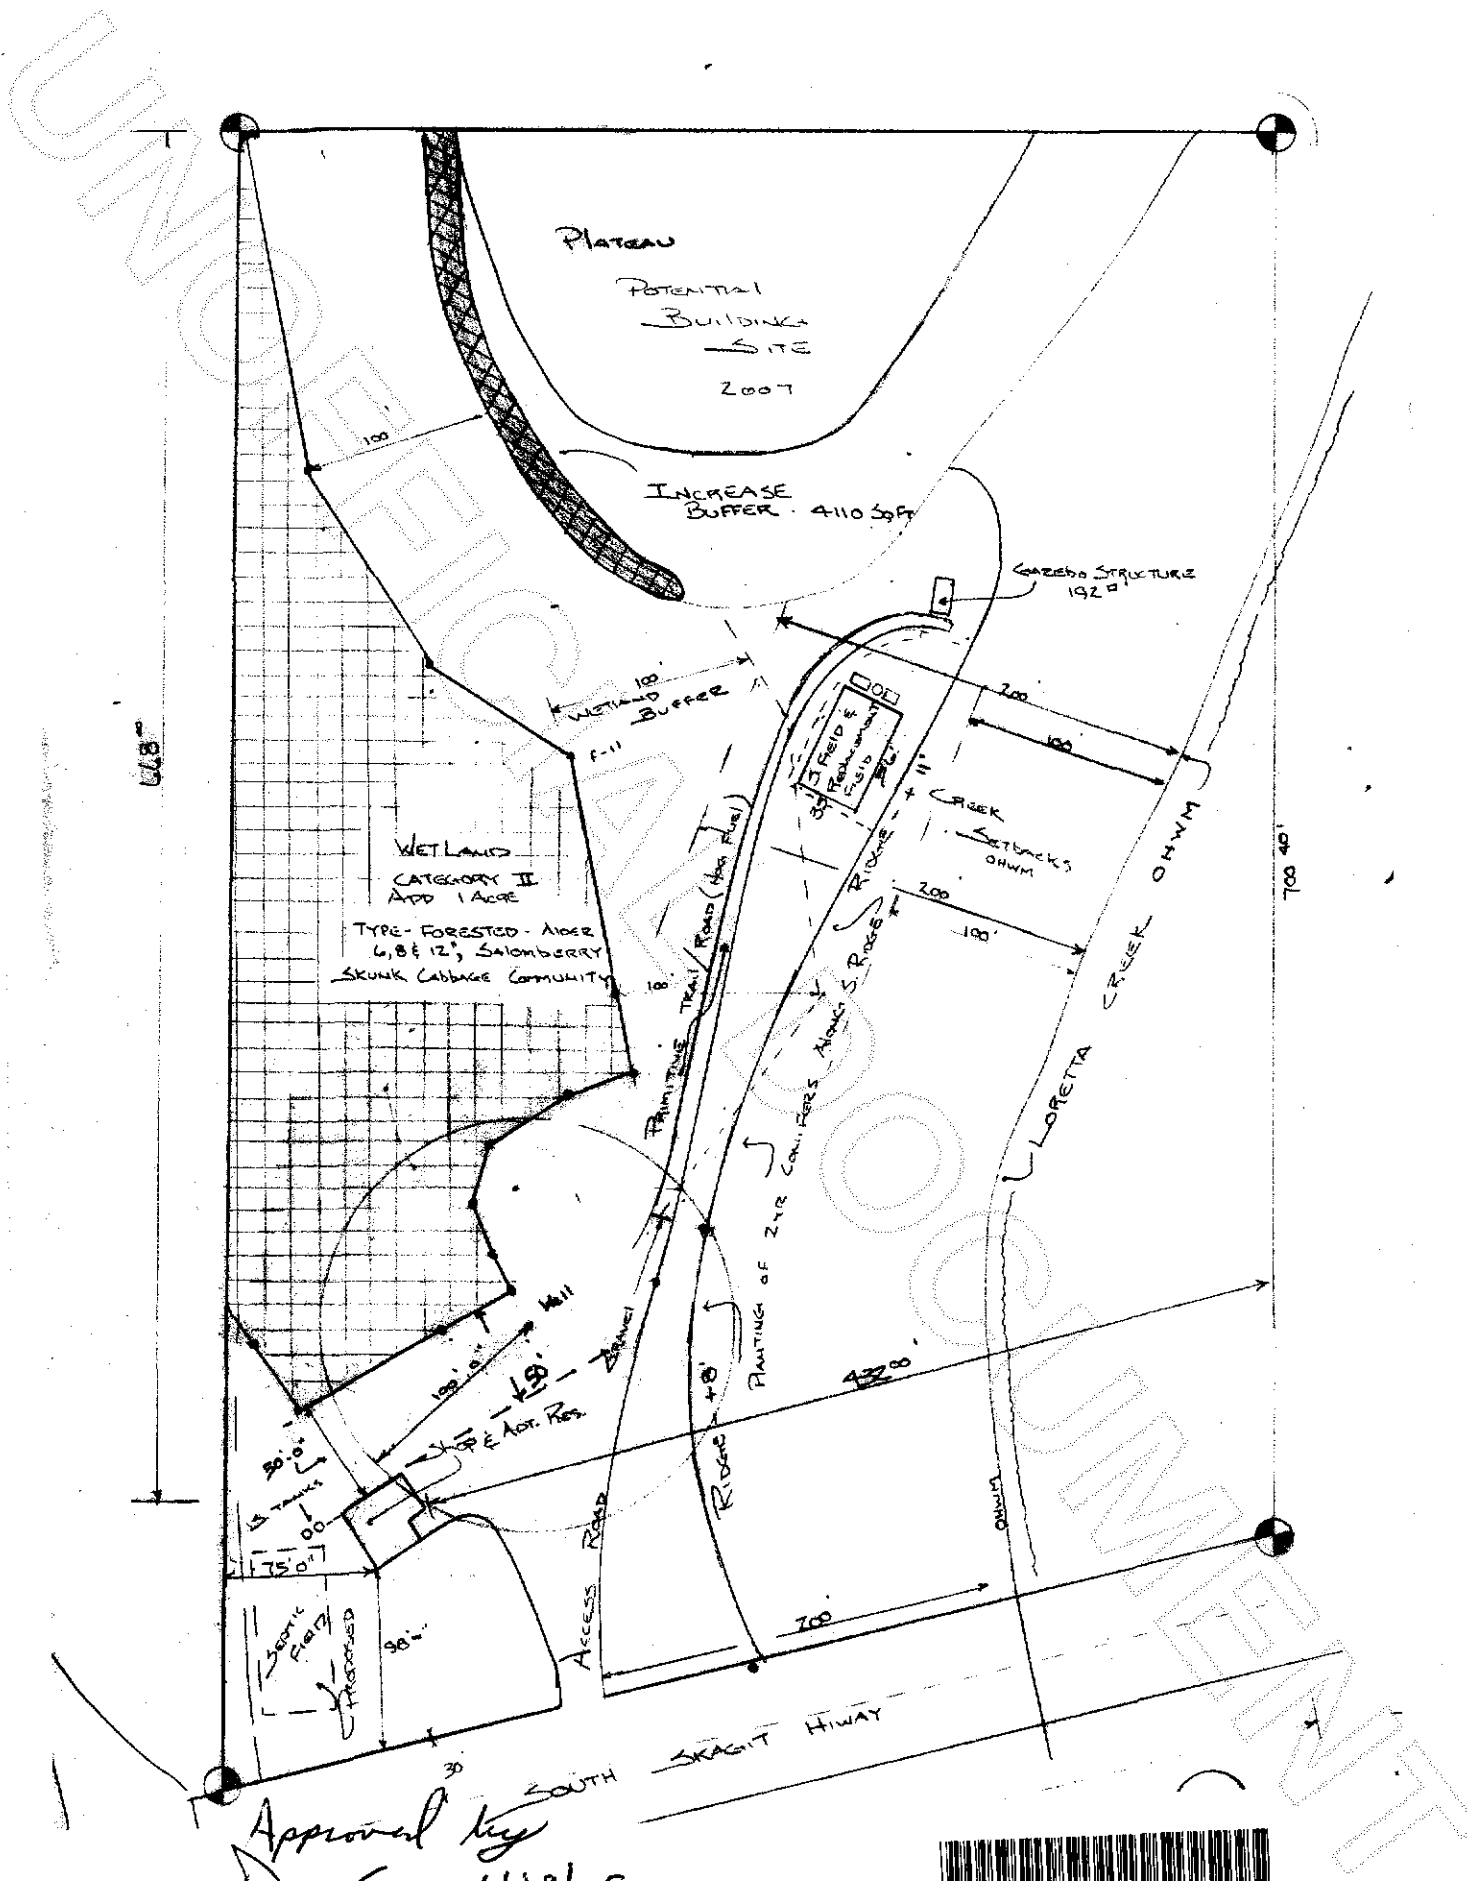

4877

700 401

Approval by
Don C-1 11/19/05



200501250148
Skagit County Auditor