

Return to:



200501280045
Skagit County Auditor

1/28/2005 Page 1 of 2 9:17AM

PROTECTED CRITICAL AREA SITE PLAN

Page 1 of 2

Grantor/Owner: Roy Lee

Grantee: PUBLIC

Site Address: 21222 Little Mnt. Rd. Mount, Vernon WA

Property ID #: P 29715 Assessors Tax Account #: 340434-2-005-0007

Legal Description: Sec. 34 Twp. 34 Rng. 4 / Plat Name _____ Lot _____

Permit/Activity #: PL04-0688

The PROTECTED CRITICAL AREA (PCA) is to be left undisturbed in its natural state. "With the exception of activities identified as Allowed without Standard review under SCC 14.24.100, any land-use activity that can impair the functions and values of critical areas or their buffers through a development activity or by disturbance of the soil or water, and/or by removal of, or damage to, existing vegetation shall require critical areas review and written authorization pursuant to SCC 14.24." SCC 14.24.060 No clearing, grading, filling, logging or removal of woody material, building, construction or road construction of any kind, planting of non-native vegetation or grazing of livestock is allowed within the PCA areas except as specifically permitted by Skagit County on a case-by-case basis consistent with SCC 14.24.


Representations on this site plan may be approximations only and should not be used for purposes other than for determining general locations of critical areas. Development activities beyond the scope of this plan may require additional studies and approvals.

The above references to "Grantor" and "Grantee" shall not be construed as a transfer of property ownership and are used solely for filing with the County Auditor.


Owner: Roy Lee Date: 1-28-2005

On this day personally appeared before me Roy R. Lee known to be the individual described herein and acknowledged to me that he signed the same as his free and voluntary act and deed for the uses and purposes therein mentioned.

Mary Joanne Ostlund, Notary Public in and for the State of Washington, residing at Burien, WA Date: 1-28-2005

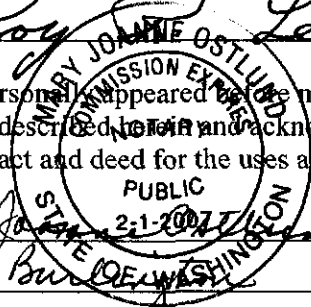

**CRITICAL AREA
SITE PLAN**

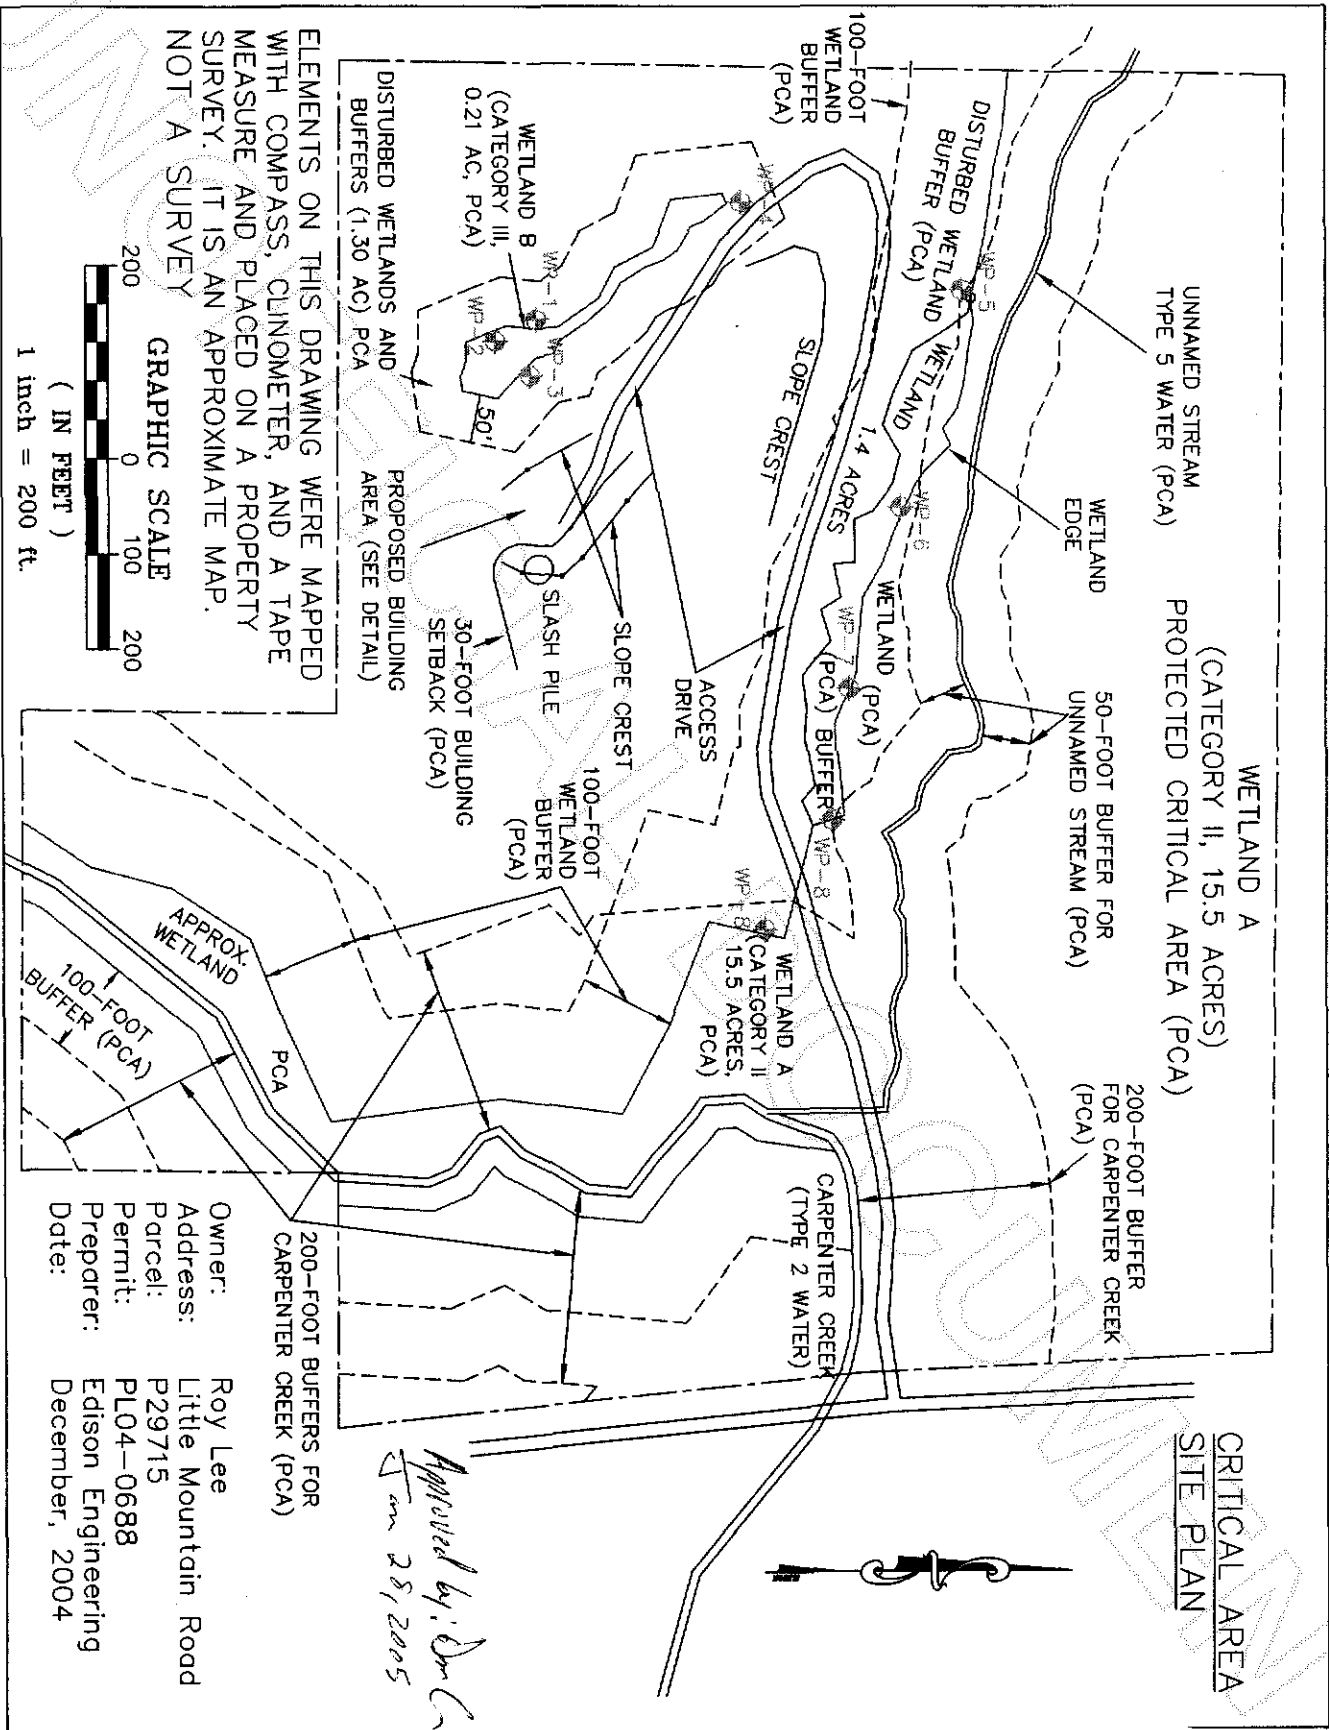

ELEMENTS ON THIS DRAWING WERE MAPPED WITH COMPASS, CLINOMETER, AND A TAPE MEASURE AND PLACED ON A PROPERTY SURVEY. IT IS AN APPROXIMATE MAP. NOT A SURVEY



Owner: Roy Lee
Address: Little Mountain Road
Parcel: P29715
Permit: PL04-0688
Preparer: Edison Engineering
Date: December, 2004

200-FOOT BUFFERS FOR CARPENTER CREEK (PCA)

Approved by: [Signature] Jan 28, 2005

200501280045
Skagit County Auditor