

Return to:



200502140079

Skagit County Auditor

2/14/2005 Page 1 of 2 9:45AM

PROTECTED CRITICAL AREA SITE PLAN

Page 1 of 2

Grantor/Owner: Michael L. Minor

Grantee: PUBLIC

Site Address: 9701 Samish Island Rd., Bow

Property ID #: P 70403 Assessors Tax Account #: 4043-001-012-0005

Legal Description: Sec. 27 Twp. 36 Rng. 02 / Plat Name Atlanta, blk 1 Lot 1,2,3,

Permit/Activity #: SW03-0435 10,11,12

The PROTECTED CRITICAL AREA (PCA) is to be left undisturbed in its natural state. "With the exception of activities identified as Allowed without Standard review under SCC 14.24.100, any land-use activity that can impair the functions and values of critical areas or their buffers through a development activity or by disturbance of the soil or water, and/or by removal of, or damage to, existing vegetation shall require critical areas review and written authorization pursuant to SCC 14.24." SCC 14.24.060 No clearing, grading, filling, logging or removal of woody material, building, construction or road construction of any kind, planting of non-native vegetation or grazing of livestock is allowed within the PCA areas except as specifically permitted by Skagit County on a case-by-case basis consistent with SCC 14.24.


Representations on this site plan may be approximations only and should not be used for purposes other than for determining general locations of critical areas. Development activities beyond the scope of this plan may require additional studies and approvals.

The above references to "Grantor" and "Grantee" shall not be construed as a transfer of property ownership and are used solely for filing with the County Auditor.


Owner: Michael L. Minor Date: Feb 14, 2005

On this day personally appeared Michael L. Minor known to be the individual described herein and acknowledged to me that he signed the same as his free and voluntary act and deed for the uses and purposes therein mentioned.

Susan E. Johnson, Notary Public in and for the State of Washington, residing at Mount Vernon Date: 2/14/2005

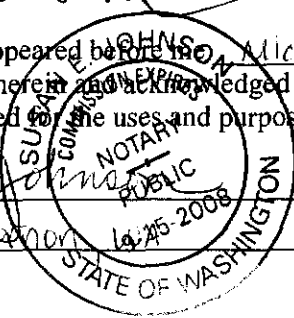

CRITICAL AREA SITE PLAN

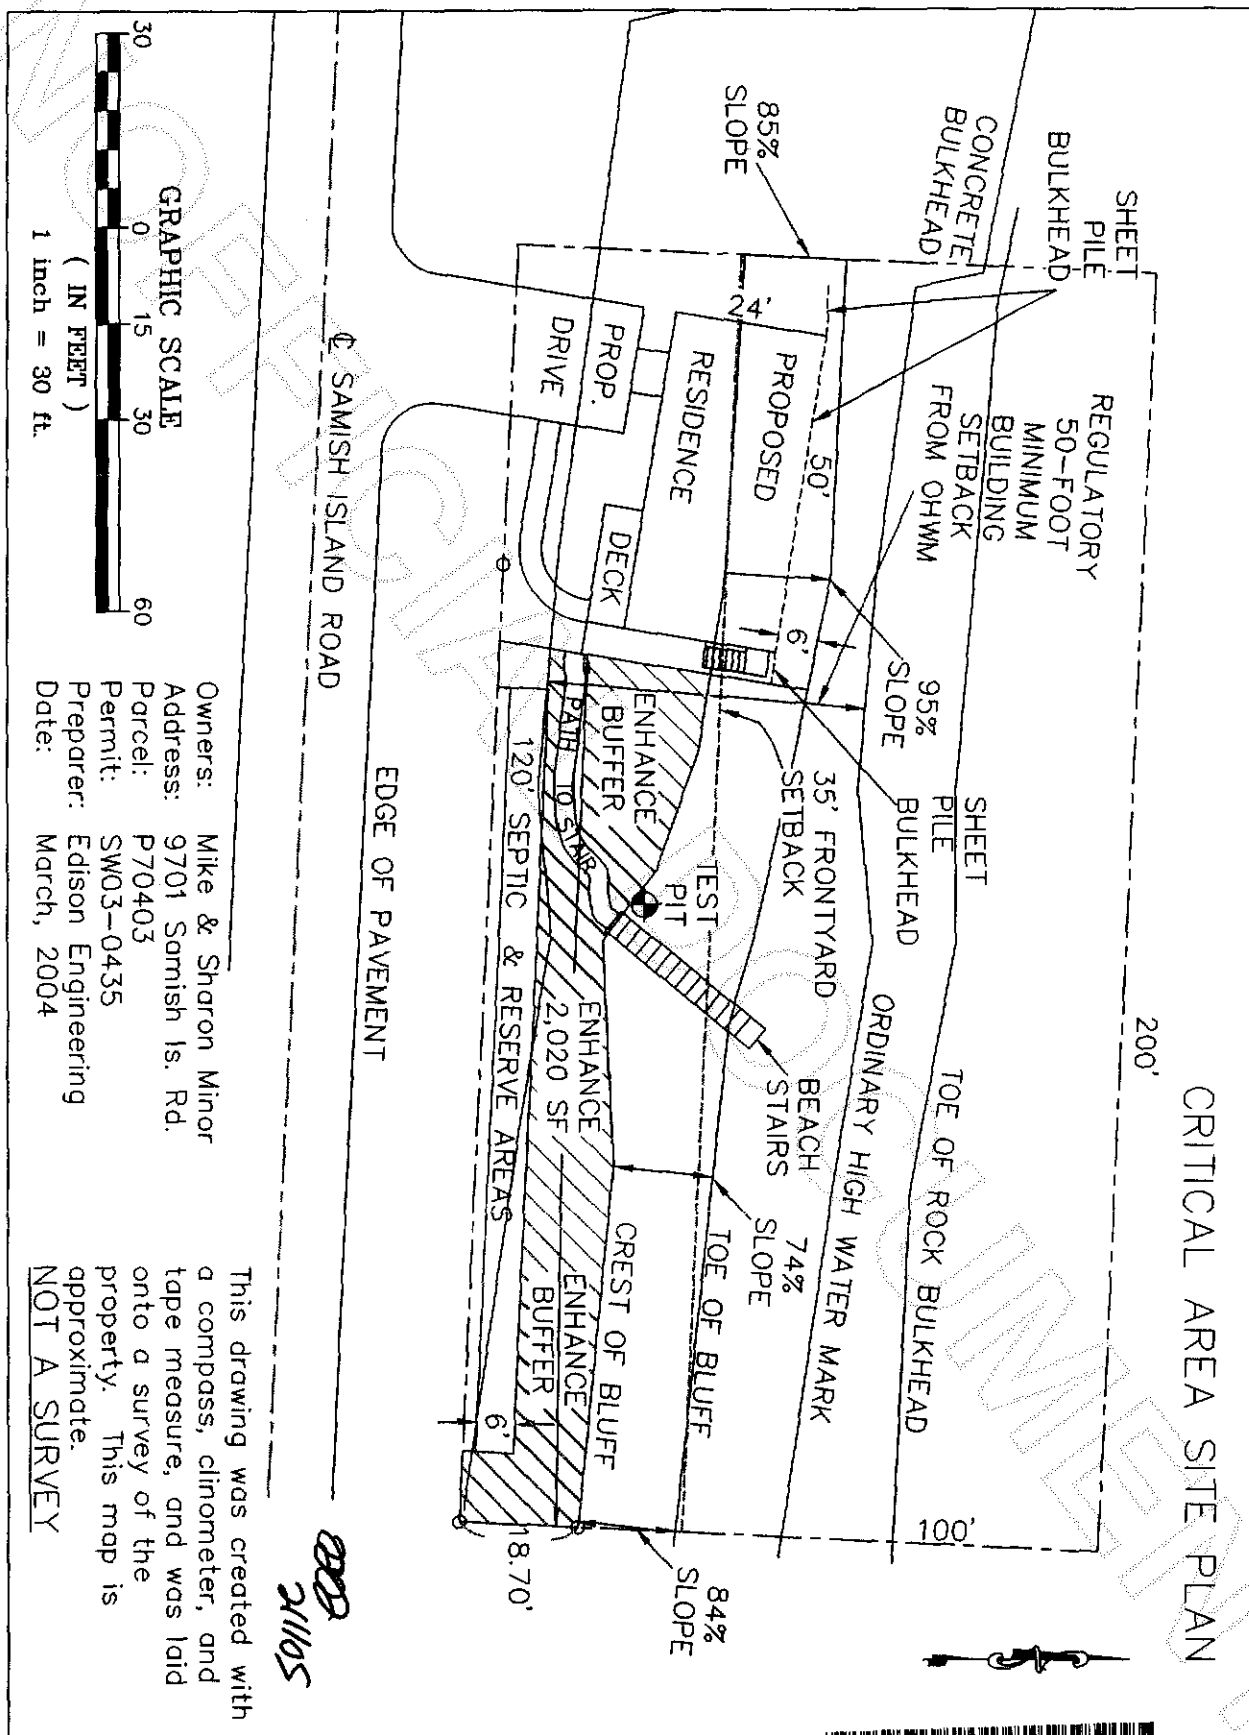

Owners: Mike & Sharon Minor
 Address: 9701 Samish Is. Rd.
 Parcel: P70403
 Permit: SW03-0435
 Preparer: Edison Engineering
 Date: March, 2004

This drawing was created with a compass, clinometer, and tape measure, and was laid onto a survey of the property. This map is approximate.
NOT A SURVEY

2/11/05



200502140079
 Skagit County Auditor