


SURVEYOR'S CERTIFICATE

THIS MAP CORRECTLY REPRESENTS A SURVEY MADE BY ME OR UNDER MY DIRECTION IN CONFORMANCE WITH THE REQUIREMENTS OF THE SURVEY RECORDING ACT AT THE REQUEST OF:

THOMAS LITTLE IN FEB. 20, 05

CERTIFICATE NO. 28023

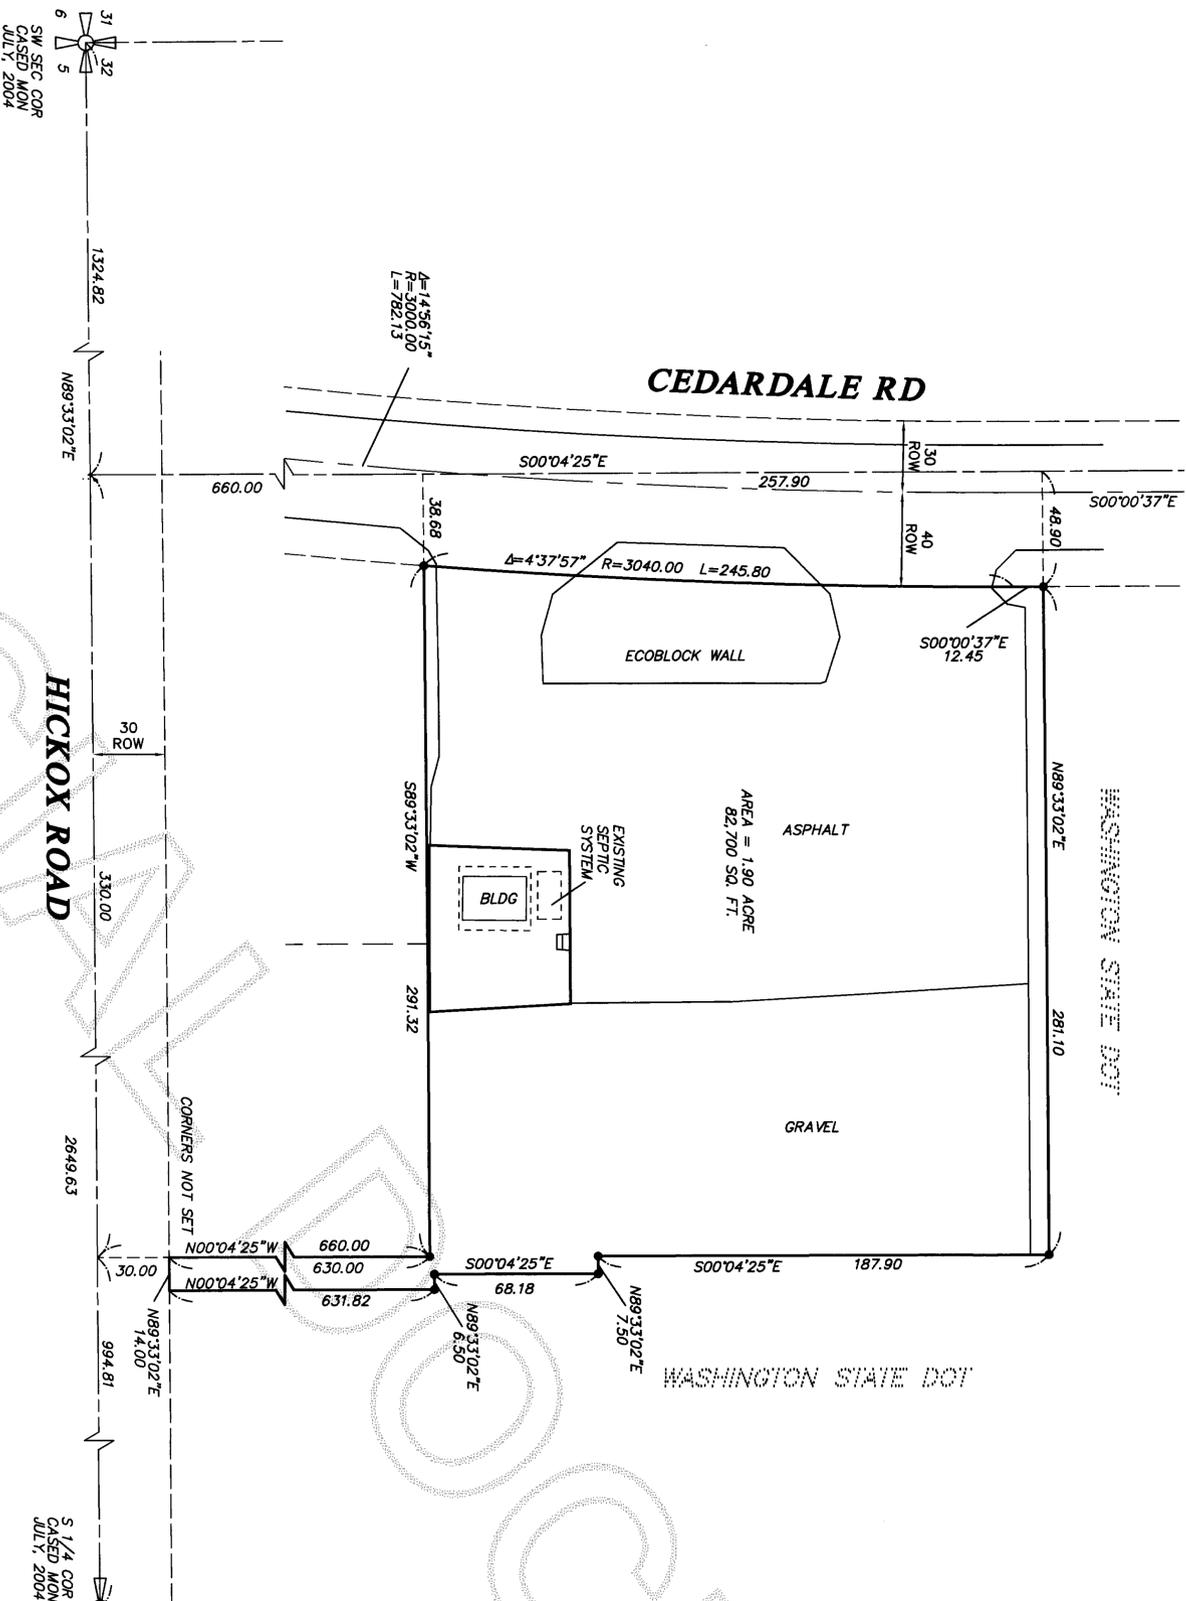

LEGEND

- EXISTING SECTION CORNER MONUMENT IN CASE
- EXISTING 1/4 CORNER MONUMENT IN CASE
- SET 5/8" REBAR SET WITH YELLOW CAP MARKED "DES LS 28023"

SURVEYING PROCEDURE


FIELD TRAVERSE:
LINEAR AND ANGULAR MEASUREMENTS MEET OR EXCEED STANDARDS SET IN WAC 332-130-090

SURVEY INSTRUMENTATION

THEODOLITE: GEOMETER 610
SERIAL 61010236, STD DEV 3",
EDM ± (5MM + 5PPM)

BASIS OF BEARING

S LINE OF SW 1/4 OF SECTION 32 AS SHOWN IN ROS RECORDED UNDER AF NO 200009130060 RECORDS OF SKAGIT COUNTY, WASHINGTON

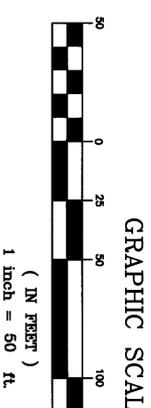

LEGAL DESCRIPTION

THAT PORTION OF THE SOUTHEAST 1/4 OF THE SOUTHWEST 1/4 OF SECTION 32, TOWNSHIP 34 NORTH, RANGE 4 EAST, WM, DESCRIBED AS FOLLOWS:

BEGINNING AT A POINT ON THE WEST LINE OF SAID SOUTHEAST 1/4 OF THE SOUTHWEST 1/4, WHICH IS 660 FEET NORTH OF THE SOUTHWEST CORNER THEREOF; THENCE NORTH 257.9 FEET; THENCE EAST 330 FEET; THENCE SOUTH 187.9 FEET; THENCE EAST 7.5 FEET; THENCE SOUTH 70 FEET; THENCE WEST TO THE POINT OF BEGINNING.

EXCEPT THOSE PORTIONS CONVEYED TO THE STATE OF WASHINGTON BY DEED DATED MAY 24, 1956, FILED UNDER AUDITOR'S FILE NO. 785416.

EXCEPT THAT PORTION OF SAID PREMISES CONVEYED BY MARTIN HUSBY, ET ALX, TO RALPH L. HILDEBRAND, ET ALX, BY DEED DATED AND FILED MAY 5, 1932 AS FILE NO. 250478 AND RECORDED IN VOLUME 181 OF DEEDS PAGE 28.

EXCEPT RIGHT-OF-WAY OF DRAINAGE DISTRICT NO 17.

AND EXCEPT THAT PORTION OF SAID PREMISES DESCRIBED AS FOLLOWS:
BEGINNING AT THE SOUTHWEST CORNER OF THE NORTH 1/2 OF SAID SOUTHEAST 1/4 OF THE SOUTHWEST 1/4, WHICH IS 660 FEET NORTH OF THE SOUTHWEST CORNER THEREOF; THENCE EAST ALONG THE SOUTH LINE OF SAID NORTH 1/2 OF THE SOUTHWEST 1/4 OF THE SOUTHWEST 1/4 16.5 FEET; THENCE NORTHWESTERLY IN A STRAIGHT LINE TO A POINT ON THE WEST LINE OF SAID SOUTHEAST 1/4 OF THE SOUTHWEST 1/4 WHICH IS 30 FEET NORTH OF THE POINT OF BEGINNING; THENCE SOUTH 30 FEET TO THE POINT OF BEGINNING.

ALSO TOGETHER WITH THAT PORTION OF THE SOUTHEAST 1/4 OF THE SOUTHWEST 1/4 OF SECTION 32, TOWNSHIP 34 NORTH, RANGE 4 EAST WM, DESCRIBED AS FOLLOWS:

BEGINNING AT A POINT 330 FEET EAST OF THE SOUTHWEST CORNER OF SAID SOUTHEAST 1/4 OF THE SOUTHWEST 1/4; THENCE EAST 14 FEET; THENCE NORTH 660 FEET TO THE NORTH LINE OF THE SOUTH 1/2 OF SAID SOUTHEAST 1/4 OF THE SOUTHWEST 1/4; THENCE WEST 14 FEET; THENCE SOUTH 660 FEET TO THE POINT OF BEGINNING. EXCEPT ROAD.

NOTES


LEGAL DESCRIPTION FROM QUIT CLAIM DEED RECORDED UNDER AF NO 200406010193, RECORDS OF SKAGIT COUNTY, WASHINGTON

SECTION BREAKDOWN FROM ROS RECORDED UNDER AF NO 200009130060, RECORDS OF SKAGIT COUNTY, WASHINGTON

RECORD OF SURVEY

SURVEY in a portion of the SE 1/4 of the SW 1/4 of Section 32, T. 34 N., R. 4 E., WM

for: THOMAS LITTLE
in Mt Vernon, Washington

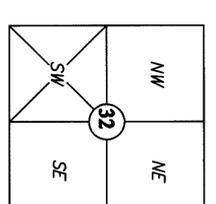

Section 23, T 35 N, R 1 E
Skagit County, Washington

PROJECT 04077
DRAWING 04077.dwg

DRAWN BY pm
CHECKED BY des

DATE Aug, 2004
SHEET 1 OF 1

AUDITOR'S CERTIFICATE

200502160071
Skagit County Auditor

2/16/2005 Page 1 of 1 1:12:59PM

Ann F. Van Doren, Deputy Auditor

NORTHWEST DATUM & DESIGN
CIVIL ENGINEERING AND SURVEYING SOLUTIONS

160 CASCADE PLACE, SUITE 102
BURLINGTON, WASHINGTON 98233
PH: (360) 404-2020 FAX: (360) 404-2021