


Survey in the SW1/4 of the NE1/4 of Section 24, Twp. 35 N., Rng. 4 E., W.M.

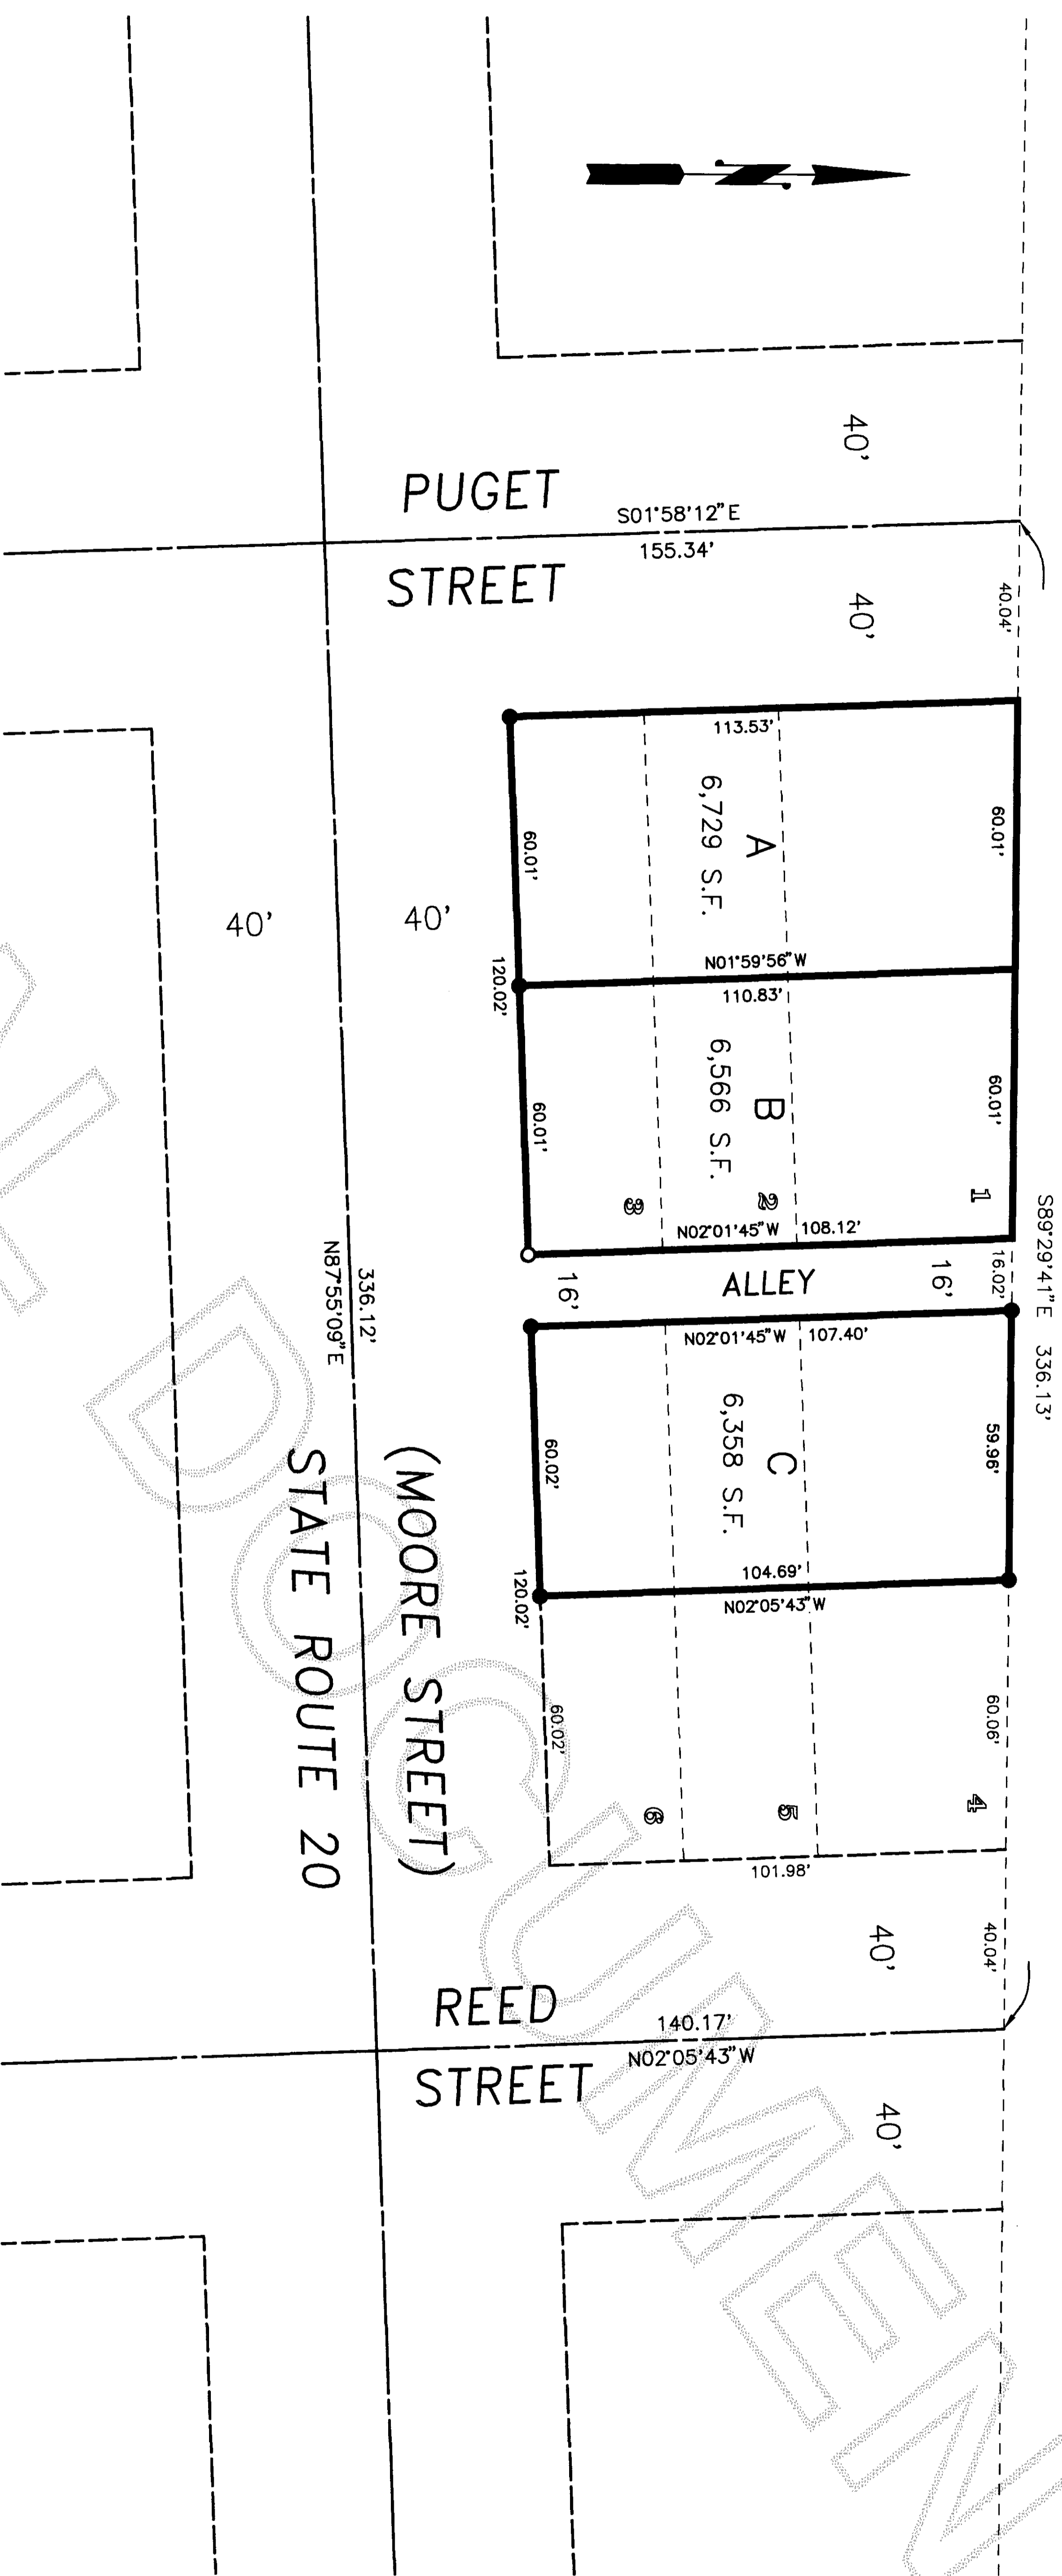

Legal Description

PARCEL A:
 Lot A of Short plat No. SW 05-93, recorded in Volume 11 of Short Plats at page 40 and filed in A.F.#9401060117, records of Skagit County, Washington.

PARCEL B:
 Lot B of Short plat No. SW 05-93, recorded in Volume 11 of Short Plats at page 40 and filed in A.F.#9401060117, records of Skagit County, Washington.


PARCEL C:
 Lots 4, 5, and 6, EXCEPT the East 60 feet thereof, in Block 28, REPLAT OF THE JUNCTION ADDITION TO SEDRO, as per plat thereof, recorded in Volume 3 of Plats, page 48, records of Skagit County, Washington.

Notes

1. Basis-of-bearings - Survey recorded in Volume 14 of Surveys at page 13.
2. This survey was accomplished by field traverse using: 3 second or better digital electronic total station, and meets or exceeds the standards contained in WAC 332-130-090.
3. For survey control information see Short plat No. SW 05-93 recorded in Volume 11 of Short Plats at page 40 and filed in A.F.#9401060117.
4. The east, west, and north lines of Parcel A and Parcel B were not visited during this survey.

Legend

- Set 1/2" X 18" reinforcing rod with yellow plastic cap marked "SKA SURV 17651" and white 2" X 2" witness stake, except as noted.
- Found 1/2" X 18" reinforcing rod with yellow plastic cap marked "SKA SURV 17651", set during Short plat No. SW 05-93 recorded in Volume 11 of Short Plats at page 40

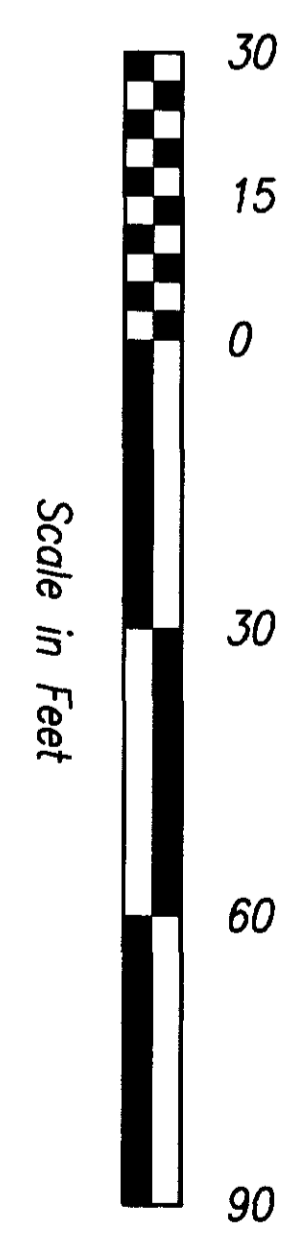

DATE	REVISION	BY	JOB#	DRAWN	CHECKED	DATE	SCALE	SHEET
			1463A	SM	Jig	07FEB05	1" = 30'	1 OF 1

Survey for Caroline Ensley

Skagit Surveyors & Engineers

806 Metcalf St., Sedro-Woolley, WA 98284 Phone: (360) 855-2121 FAX: (360) 855-1658

COPYRIGHT 2004 SKAGIT SURVEYORS, INC.

JOHN L. ABENROTH
 REGISTERED PROFESSIONAL LAND SURVEYOR
 17651
 EXPIRES 6/26/2005

SURVEYOR'S CERTIFICATE
 This map correctly represents a survey made by me or under my direction in conformance with the Survey Recording Act in February 2005 at the request of Caroline Ensley.

John L. Abenroth CERT#17651
 Date **3/02/05**

AUDITOR'S CERTIFICATE

200503030018
 Skagit County Auditor

3/3/2005 Page 1 of 1 9:18AM

Nama Baunmett
 County Auditor or Deputy Auditor