

Return to:



200503100098

Skagit County Auditor

3/10/2005 Page

1 of

2 12:59PM

PROTECTED CRITICAL AREA SITE PLAN

Page 1 of 2

Grantor/Owner:

Mike Minor

Grantee: PUBLIC

Site Address:

9701 Sumish Island Road

Property ID #: P

70403

Assessors Tax Account #:

4043-001-012-0005

Legal Description: Sec.

27

Twp. 36

Rng. 02

Plat Name

ATLANTA

Lot 1,2,3

Permit/Activity #:

DP05-0171

10,11,12

The PROTECTED CRITICAL AREA (PCA) is to be left undisturbed in its natural state. "With the exception of activities identified as Allowed without Standard review under SCC 14.24.100, any land-use activity that can impair the functions and values of critical areas or their buffers through a development activity or by disturbance of the soil or water, and/or by removal of, or damage to, existing vegetation shall require critical areas review and written authorization pursuant to SCC 14.24." SCC 14.24.060 No clearing, grading, filling, logging or removal of woody material, building, construction or road construction of any kind, planting of non-native vegetation or grazing of livestock is allowed within the PCA areas except as specifically permitted by Skagit County on a case-by-case basis consistent with SCC 14.24.

Representations on this site plan may be approximations only and should not be used for purposes other than for determining general locations of critical areas. Development activities beyond the scope of this plan may require additional studies and approvals.

The above references to "Grantor" and "Grantee" shall not be construed as a transfer of property ownership and are used solely for filing with the County Auditor.

Owner:

MS Minor

Date:

3-10-05

On this day personally appeared before me Rich Campbell known to be the individual described herein and acknowledged to me that MS Minor signed the same as his free and voluntary act and deed for the uses and purposes therein mentioned.

Notary Public in and for the State of Washington,


residing at

Mount Vernon WA

Date:


03/10/05

CRITICAL AREA SITE PLAN

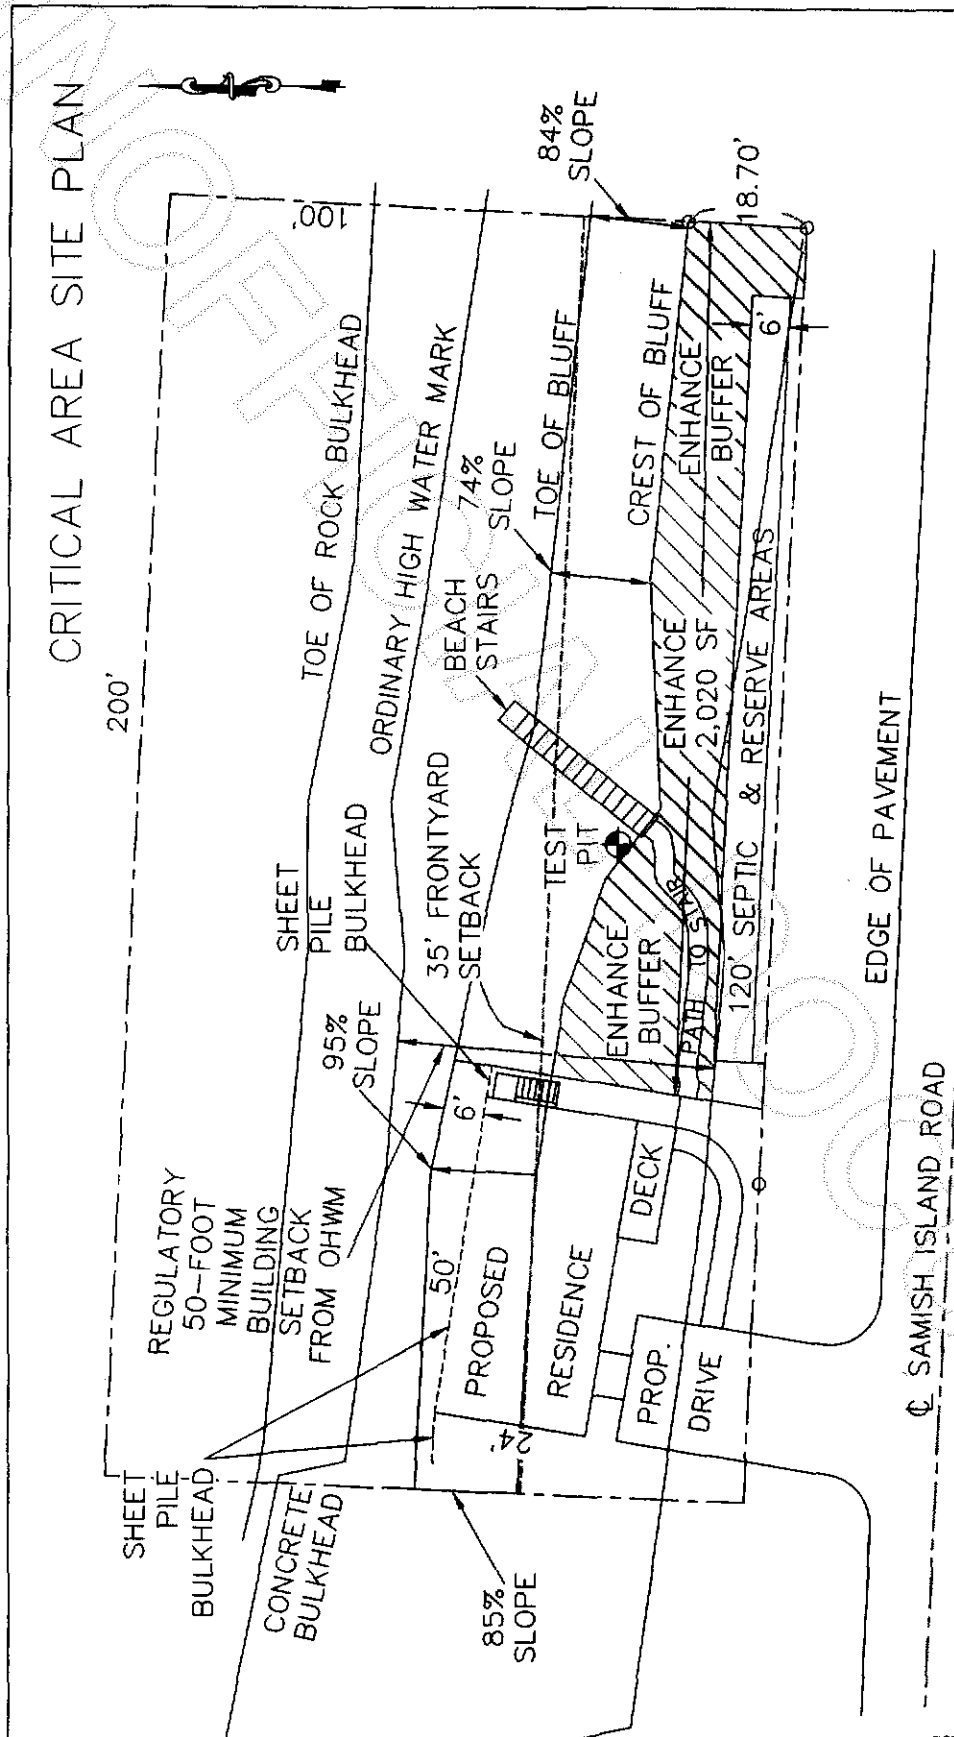

This drawing was created with a compass, clinometer, and tape measure, and was laid onto a survey of the property. This map is approximate. **NOT A SURVEY**

Owners: Mike & Sharon Minor
 Address: 9701 Samish Is. Rd.
 Parcel: P70403
 Permit: SW03-0435
 Preparer: Edison Engineering
 Date: March, 2004

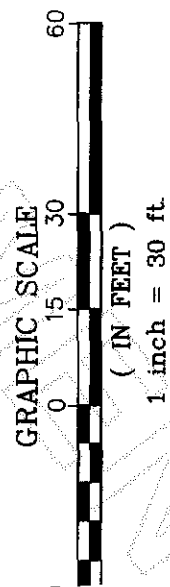

200503100098
 Skagit County Auditor