


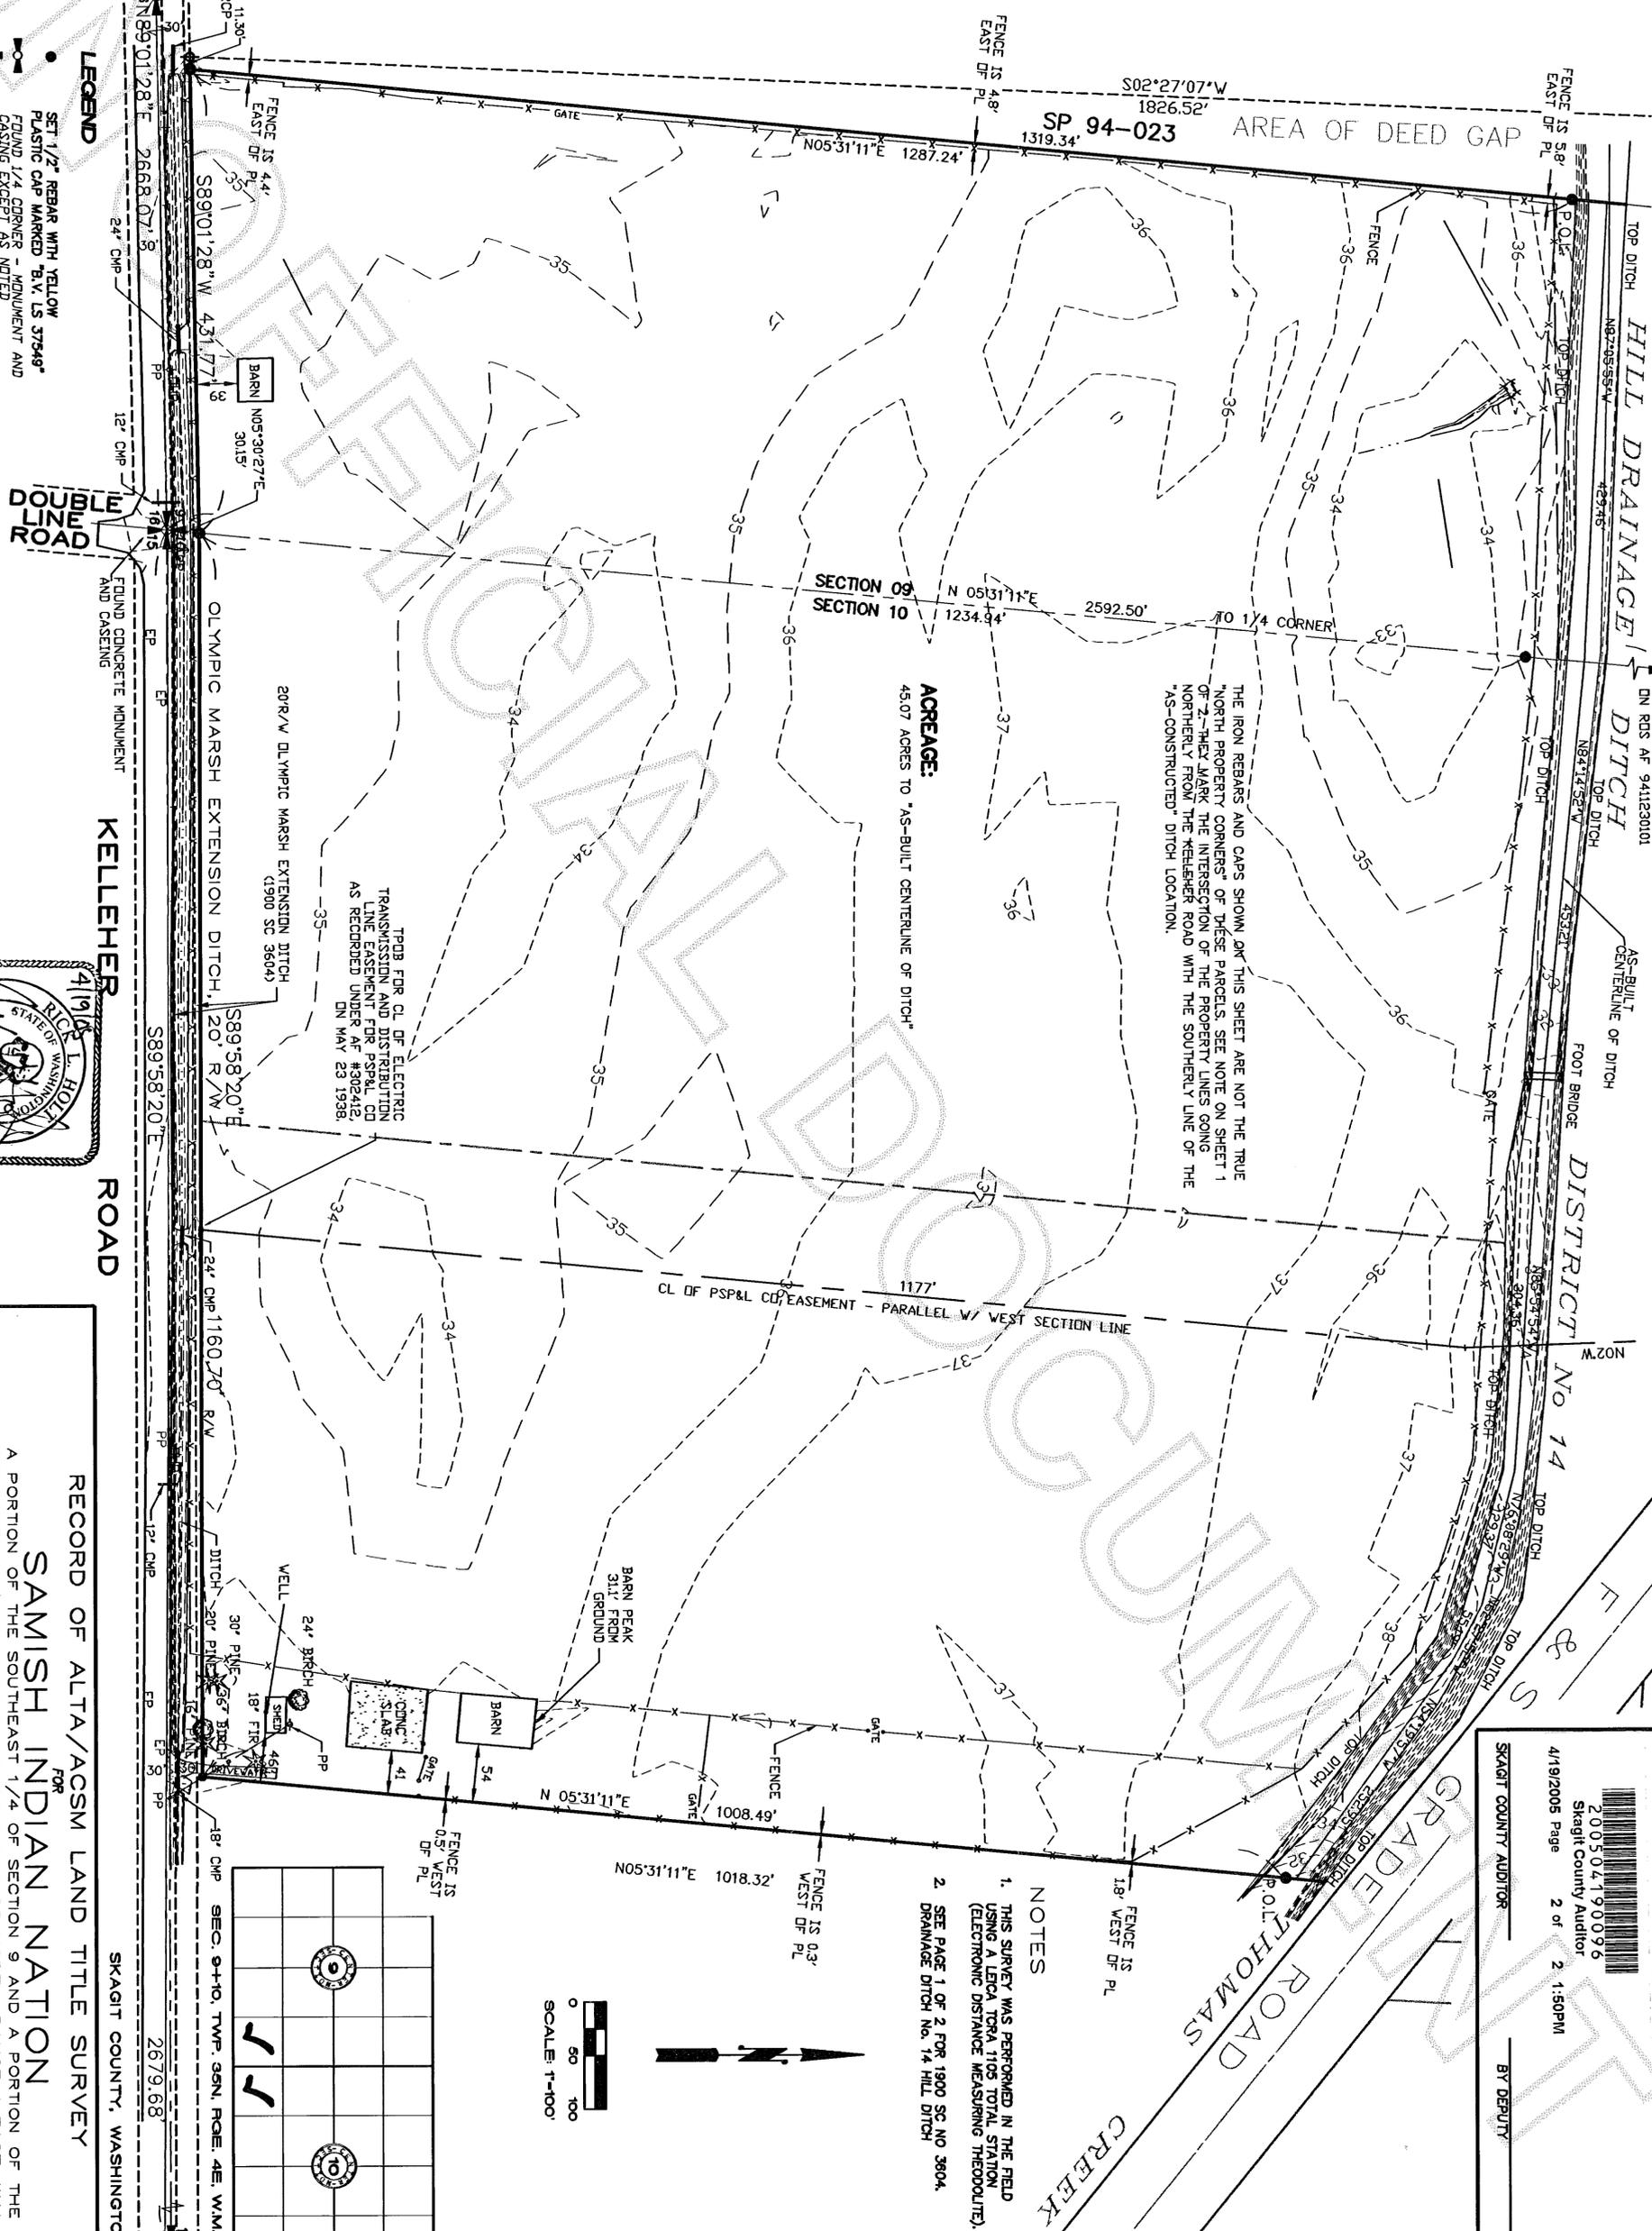

200504190096
 Skagit County Auditor
 4/19/2005 Page 2 of 2 1:50PM

SKAGIT COUNTY AUDITOR
 BY DEPUTY

SP 94-023
 AREA OF DEED GAP



- NOTES
1. THIS SURVEY WAS PERFORMED IN THE FIELD USING A LEICA TCR1105 TOTAL STATION (ELECTRONIC DISTANCE MEASURING THEODOLITE).
 2. SEE PAGE 1 OF 2 FOR 1990 SC NO 3604. DRAINAGE DITCH NO. 14 HILL DITCH



9	10
✓	✓

LEGEND

- SET 1/2" REBAR WITH YELLOW PLASTIC CAP MARKED "B.V. IS 37349"
- FOUND 1/4 CORNER - MONUMENT AND CASING EXCEPT AS NOTED
- FOUND SECTION CORNER - MONUMENT AND CASING
- FOUND PROPERTY CORNER



RECORD OF ALTA/ACSM LAND TITLE SURVEY

FOR SAMISH INDIAN NATION

A PORTION OF THE SOUTHEAST 1/4 OF SECTION 9 AND A PORTION OF THE SOUTHWEST 1/4 OF SECTION 10, TOWNSHIP 35 NORTH, RANGE 4 EAST, W.M.

BAYVIEW SURVEYING INC.
 PROFESSIONAL LAND SURVEY SERVICES
 SHEET NO. 2 OF 2

DRAWN BY: djd
 DATE: APRIL 15, 2005
 FIELD BOOK: PAGE:
 130 Sharon Avenue, Burlington, WA, 98233
 TEL: 360-707-2580 FAX: 360-767-3978
 bva.rh@verizon.net
 SCALE: 1" = 100'
 JOB NO.: 2004-83