

Return to:



200505170019
Skagit County Auditor

5/17/2005 Page 1 of 2 9:07AM

PROTECTED CRITICAL AREA SITE PLAN

Page 1 of 2

Grantor/Owner: Terry & Kimberley Johnson

Grantee: PUBLIC

Site Address: 4913 Chuckanut Drive, Bow Wa 98232

Property ID #: P 48434 Assessors Tax Account #: 360327-3-006-0002

Legal Description: Sec. 27 Twp. 36 Rng. 03 / Plat Name _____ Lot _____

Permit/Activity #: BPO4-0744

The PROTECTED CRITICAL AREA (PCA) is to be left undisturbed in its natural state. "With the exception of activities identified as Allowed without Standard review under SCC 14.24.100, any land-use activity that can impair the functions and values of critical areas or their buffers through a development activity or by disturbance of the soil or water, and/or by removal of, or damage to, existing vegetation shall require critical areas review and written authorization pursuant to SCC 14.24." SCC 14.24.060 No clearing, grading, filling, logging or removal of woody material, building, construction or road construction of any kind, planting of non-native vegetation or grazing of livestock is allowed within the PCA areas except as specifically permitted by Skagit County on a case-by-case basis consistent with SCC 14.24.


Representations on this site plan may be approximations only and should not be used for purposes other than for determining general locations of critical areas. Development activities beyond the scope of this plan may require additional studies and approvals.

The above references to "Grantor" and "Grantee" shall not be construed as a transfer of property ownership and are used solely for filing with the County Auditor.

Owner: Kimberley A. Johnson Date: 5/17/05

On this day personally appeared before me Terry & Kimberley Johnson known to be the individual described herein and acknowledged to me that Kimberley Johnson signed the same as her free and voluntary act and deed for the uses and purposes therein mentioned.

Mary Joanne Ostlund Notary Public in and for the State of Washington,
residing at Burlington Date: May 17, 2005

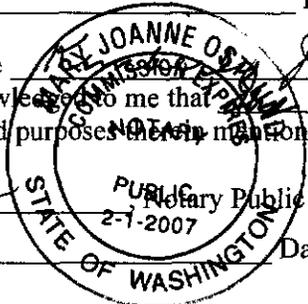

PROTECTED CRITICAL AREA SITE PLAN


Page 2 of 2

Applicant: Terry & Kimberley Johnson

Permit #: BP04-0744

Parcel #: P48434

Site Address: 4913 Chuckanut Drive, Bow Wa 98232

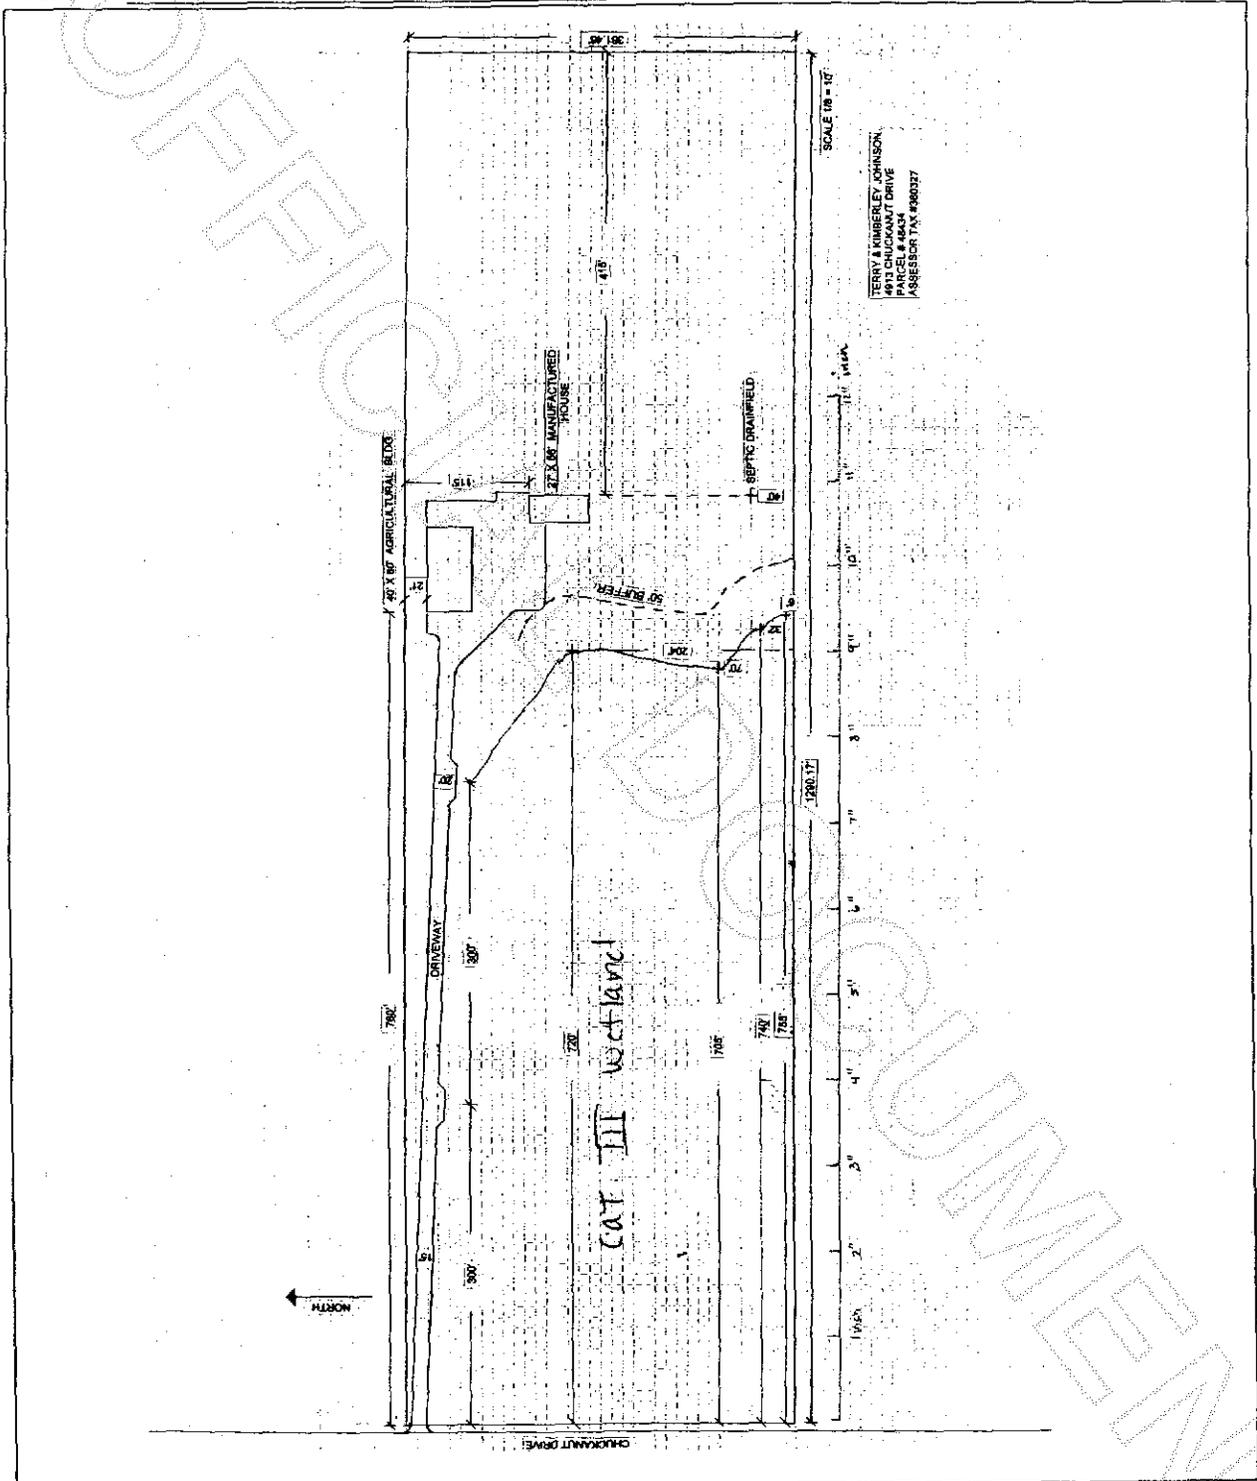

[Signature]
Skagit County CAO Staff Signature

5/17/05
Date

Kimberley Johnson
Applicant S

5/17/05



200505170019
Skagit County Auditor