

Return to:



200505170031  
Skagit County Auditor

5/17/2005 Page

1 of

2 10:35AM

PROTECTED CRITICAL AREA SITE PLAN

Page 1 of 2

Grantor/Owner:

John C + Elizabeth Walgamott

Grantee: PUBLIC

Site Address:

12692 Marine Dr Anacortes WA 98221

Property ID #: P 63242

Assessors Tax Account #: 3973-00-002-005

Legal Description: Sec. 02 Twp. 34 Rng. 01

/ Plat Name Rancho San Juan Lot 1 + South 60  
Sub 2. of lot 2

Permit/Activity #: B105-0104

The PROTECTED CRITICAL AREA (PCA) is to be left undisturbed in its natural state. "With the exception of activities identified as Allowed without Standard review under SCC 14.24.100, any land-use activity that can impair the functions and values of critical areas or their buffers through a development activity or by disturbance of the soil or water, and/or by removal of, or damage to, existing vegetation shall require critical areas review and written authorization pursuant to SCC 14.24." SCC 14.24.060 No clearing, grading, filling, logging or removal of woody material, building, construction or road construction of any kind, planting of non-native vegetation or grazing of livestock is allowed within the PCA areas except as specifically permitted by Skagit County on a case-by-case basis consistent with SCC 14.24.

Representations on this site plan may be approximations only and should not be used for purposes other than for determining general locations of critical areas. Development activities beyond the scope of this plan may require additional studies and approvals.

The above references to "Grantor" and "Grantee" shall not be construed as a transfer of property ownership and are used solely for filing with the County Auditor.

Owner:

John C Walgamott Elizabeth Walgamott Date: 5/16/05

On this day personally appeared before me JOHN + ELIZABETH WALGAMOTT known to be the individual described herein and acknowledged to me that THEY signed the same as A free and voluntary act and deed for the uses and purposes therein mentioned.


residing at

SAMMAMISH, WA

Notary Public in and for the State of Washington,

Date:


5-17-05

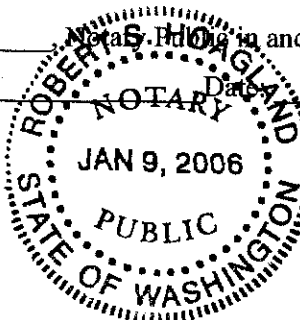

# PROTECTED CRITICAL AREA SITE PLAN

Page 2 of 2

Applicant: \_\_\_\_\_ Permit #: \_\_\_\_\_  
Parcel #: \_\_\_\_\_ Site Address: \_\_\_\_\_

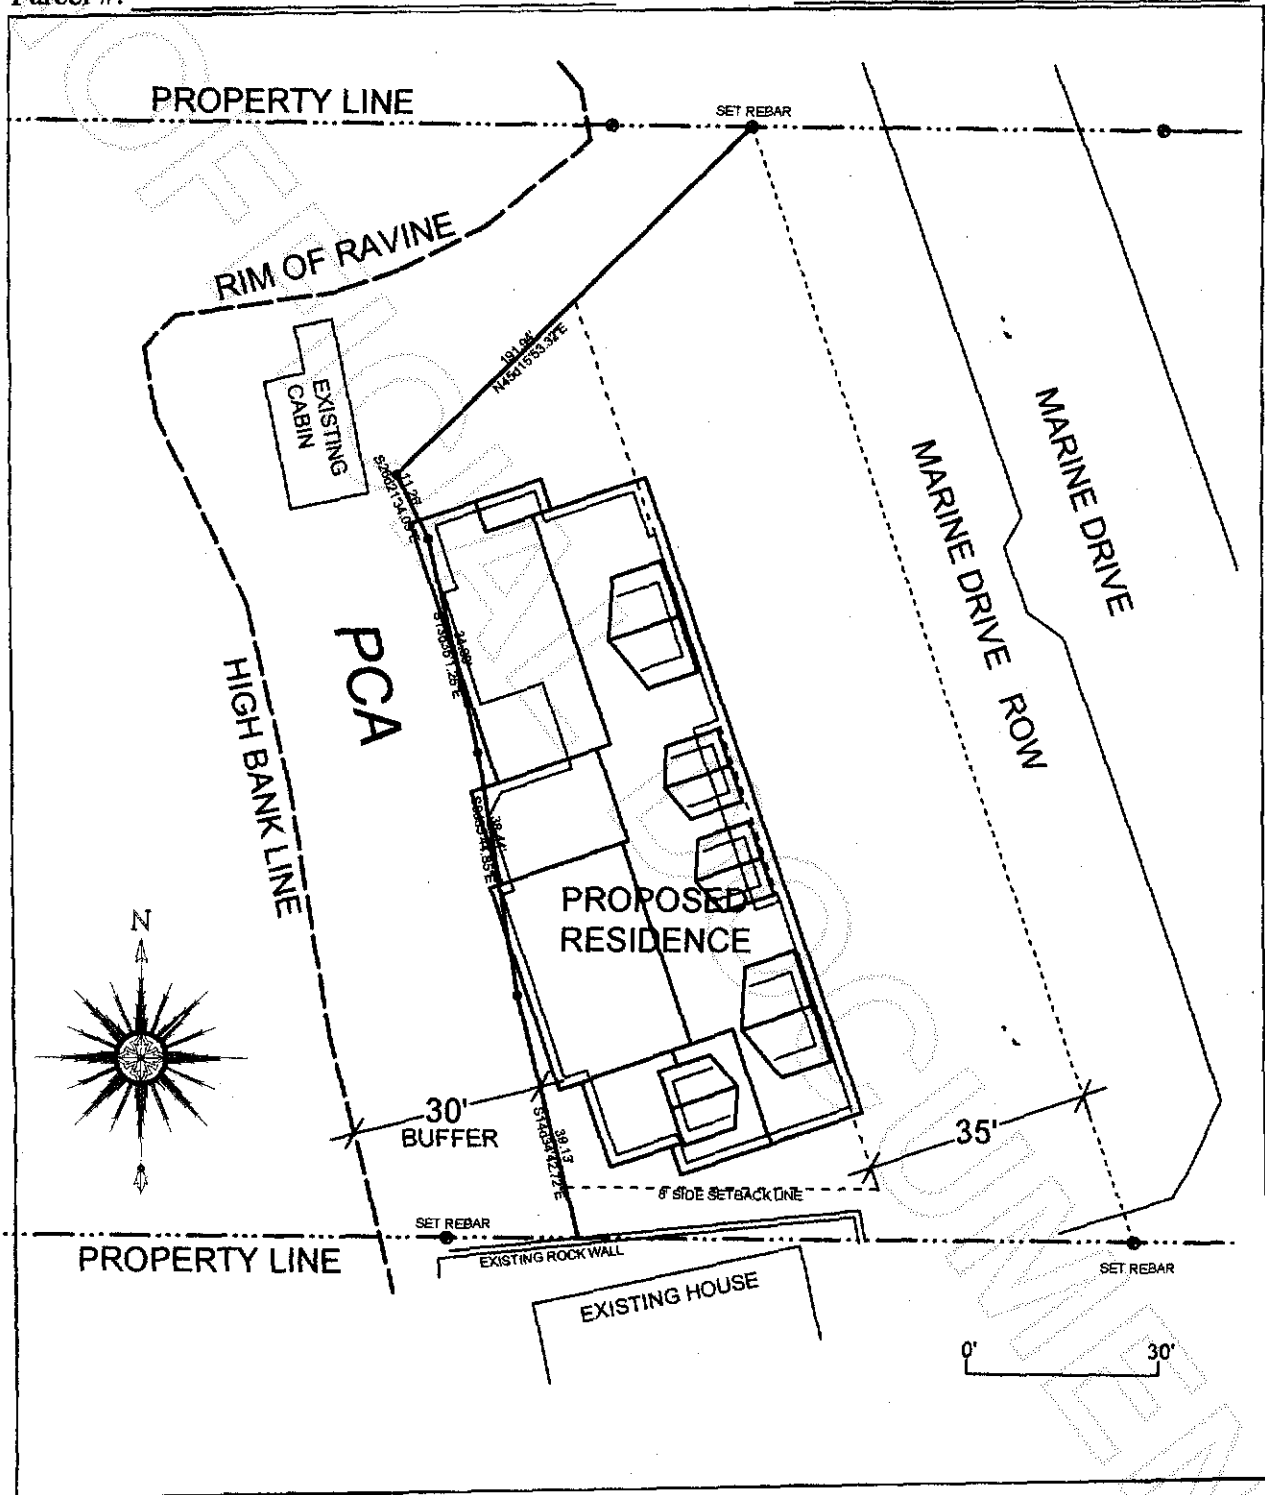

Skagit County CAO Staff Signature \_\_\_\_\_

Date \_\_\_\_\_

Apr \_\_\_\_\_



200505170031

Skagit County Auditor

5/17/2005 Page

2 of

2 10:35AM