


SURVEY IN **ESTATES** AT THE NE **SUMMIT** 1/4 OF PARK SECTION 9, DIVISION 3 R.02

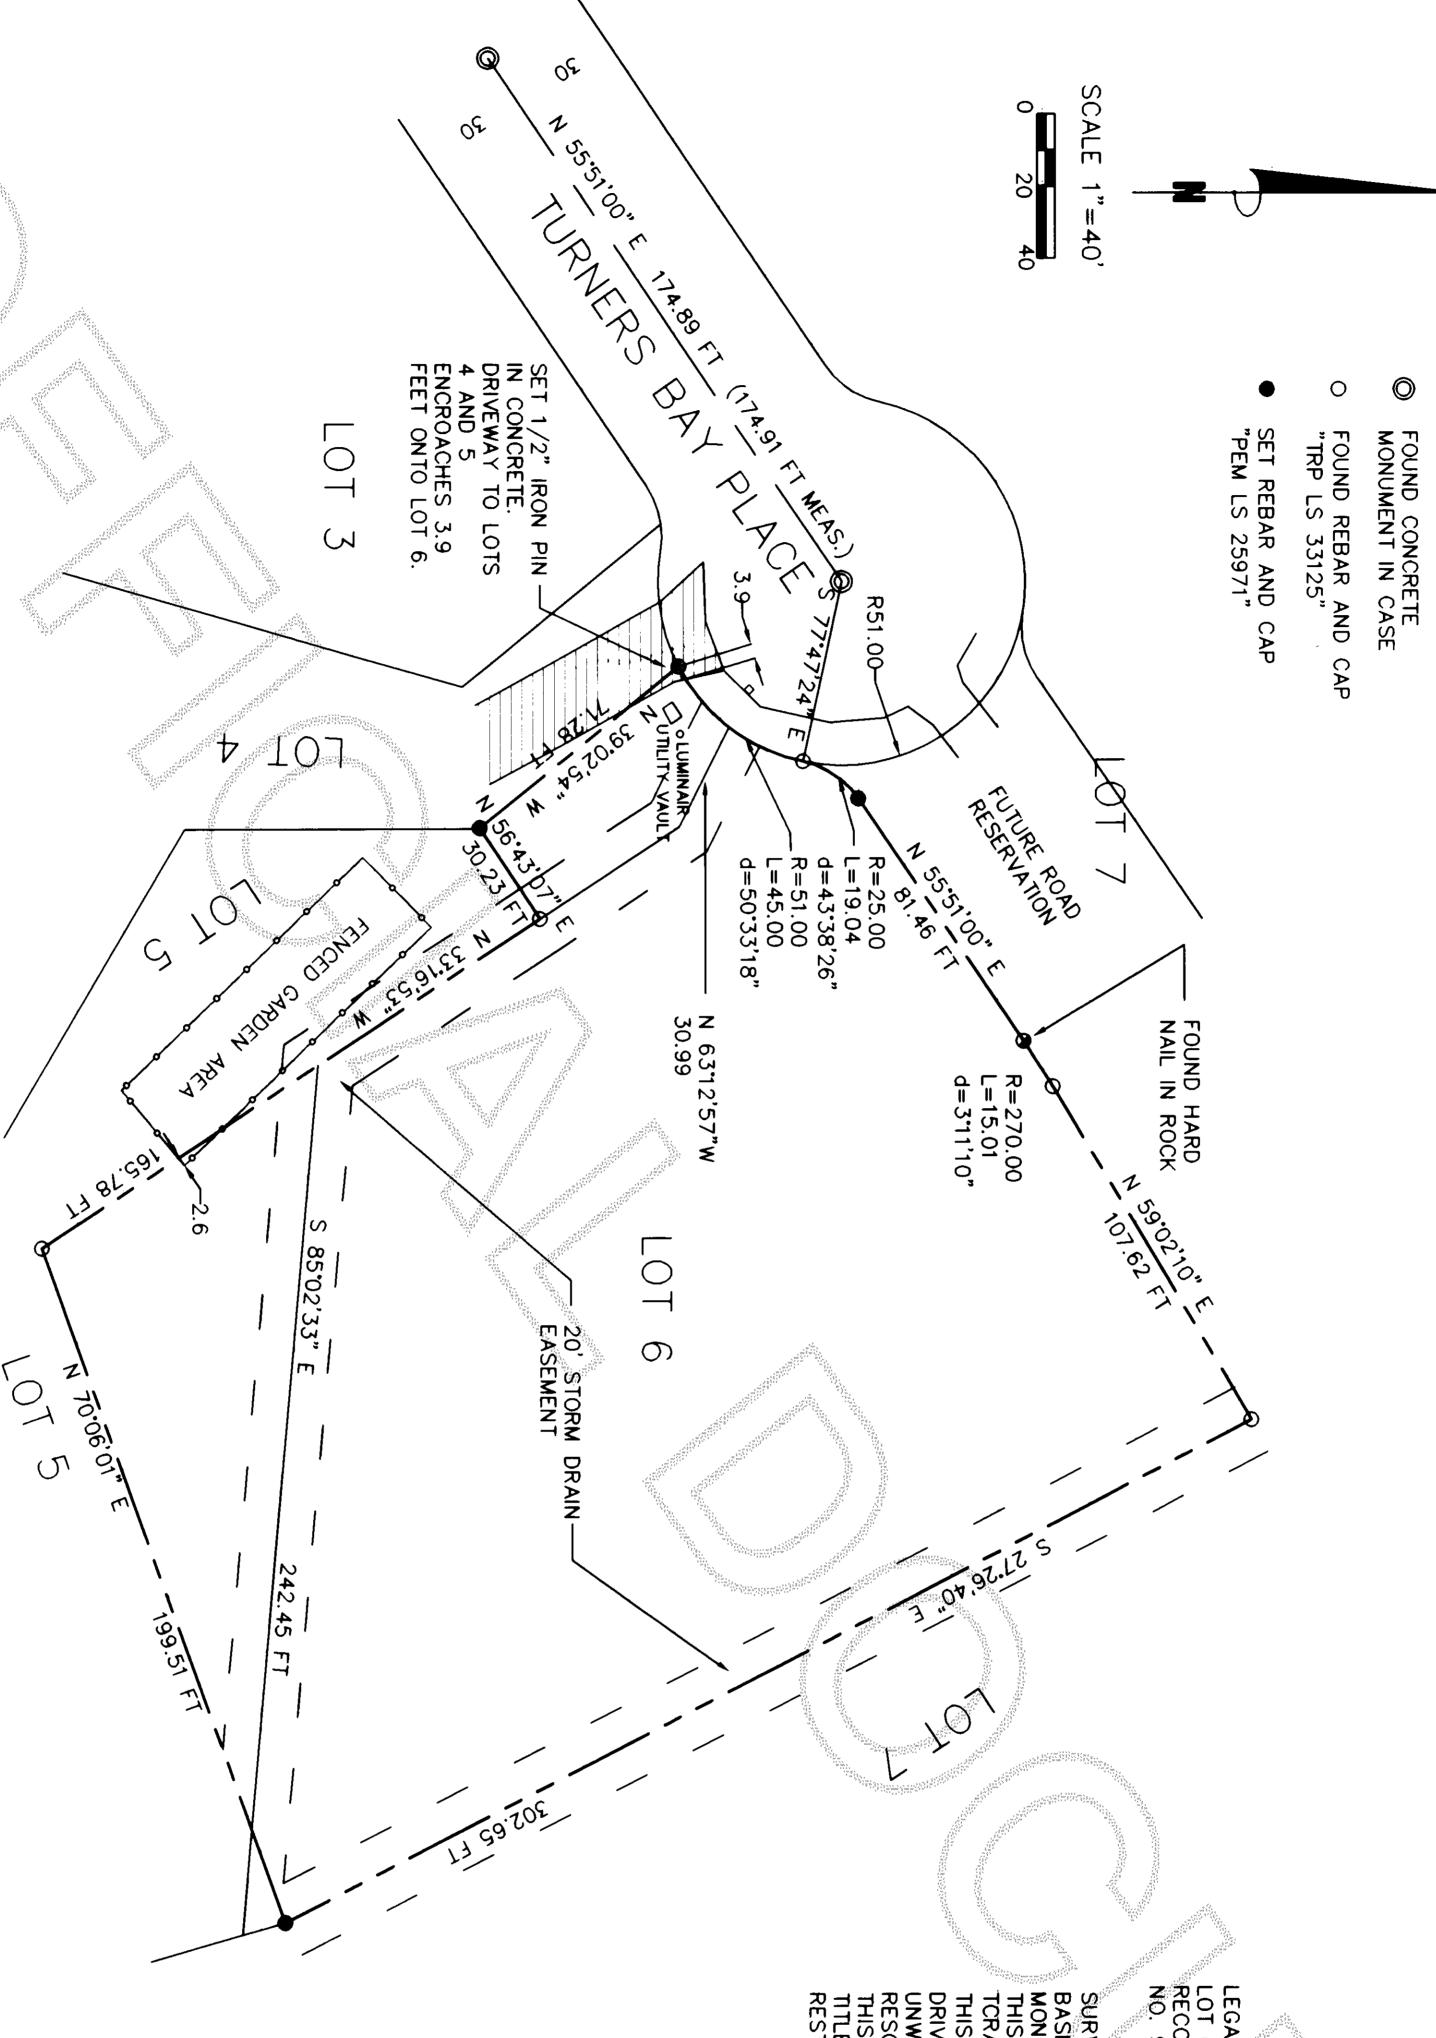

SKAGIT COUNTY AUDITOR

LEGAL DESCRIPTION:
LOT 6, PLAT OF "ESTATES AT S
RECORDED IN VOLUME 17 OF PL
NO. 9810070047. FLATS, PAGE 24 AND UNDER A.F.

SURVEY NOTES:

BASIS OF BEARINGS N 55'51'00"E BETWEEN FOUND STREET
MONUMENTS ON TURNERS BAY PLACE.

THIS SURVEY WAS PERFORMED IN THE FIELD USING A LEICA
TCRA1103 ELECTRONIC TOTAL STATION.

THIS SURVEY SHOWS OCCUPATION (PORTION OF CONCRETE
DRIVEWAY AND FENCED AREA) THAT MAY BE THE BASIS FOR
UNWRITTEN CLAIMS OF OWNERSHIP. THIS SURVEY DOES NOT
RESOLVE SUCH CLAIMS
THIS SURVEY WAS DONE WITHOUT THE BENEFIT OF A RECENT
TITLE REPORT AND DOES NOT PURPORT TO SHOW ALL EASEMENTS,
RESTRICTIONS, ETC. THAT MAY AFFECT THIS PROPERTY.

SCHEMMER ENGINEERING INC.

M M M H

RICH HUMPHREY

QF

8597

SOUTHRIDGE PLACE

ANACORTES,

WA 98221

B D D

SURVEY

FOR

05-158

317 COMMERCIAL ANACORTES, WA AVENUE, 98221



SURVE YOR'S CERTIFICATE

THIS MAP CORRECTLY REPRESENTS SURVEY MADE BY ME OR \UNDER DIRECTION IN CONFORMANCE WITH SURVEY RECORDING ACT. 보호 >

CHECKED DATE ΥВ APP BY STC PEM

CAD 05-158 HUMPHREY

CERT#25971

PAUL DATE

 $\mathbf{\hat{\omega}}^{\mathrm{id}}$

MONOHON