

AUDITOR'S CERTIFICATE



200509140112
Skagit County Auditor

9/14/2005 Page 1 of 1 1:12:05PM

N Baunmett
COUNTY AUDITOR OR DEPUTY AUDITOR

LEGEND

- EXISTING SECTION CORNER MONUMENT IN CASE
- EXISTING 1/4 CORNER MONUMENT IN CASE
- EXISTING 1/16 CORNER MONUMENT IN CASE
- EXISTING MONUMENT IN CASE
- EXISTING REBAR
- EXISTING IRON PIPE
- 5/8" REBAR SET WITH YELLOW CAP MARKED DES LS 28023
- EXISTING P.K. NAIL
- EXISTING PROPERTY CORNER
- HUB & LATH

SURVEYING PROCEDURE

FIELD TRAVERSE:
LINEAR AND ANGULAR MEASUREMENTS MEET OR EXCEED STANDARDS SET IN WAC 332-130-090

SURVEY INSTRUMENTATION




THEODOLITE: GEODIMETER 610
SERIAL 61010236, STD DEV 3",
EDM ± (5MM +5PPM).

BASIS OF BEARING

EXISTING MONUMENTATION, AF NO. 9001250004 VOL. 9 SURVEYS, PAGE 106, BLOCK 912 NORTHERN PACIFIC ADDITION TO THE CITY OF ANACORTES.

LEGAL DESCRIPTION

LOT D, BLOCK 912, NORTHERN PACIFIC ADDITION TO THE CITY OF ANACORTES.

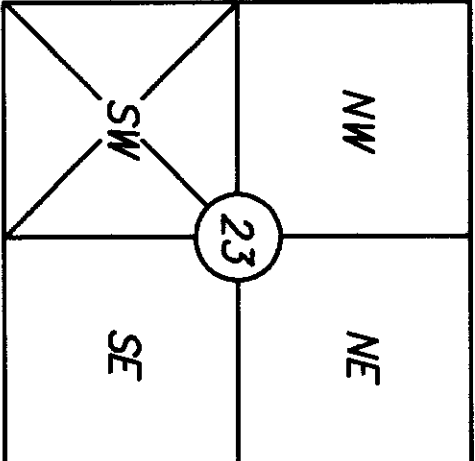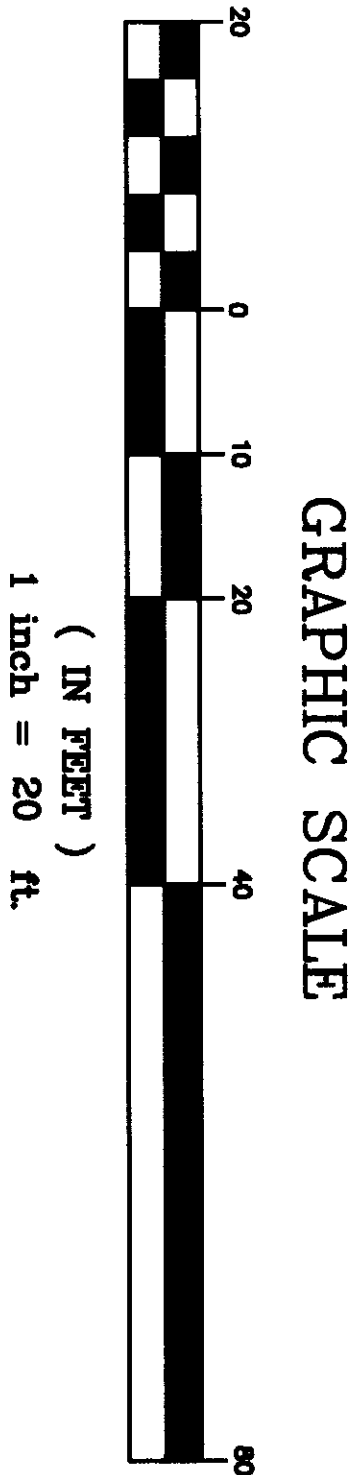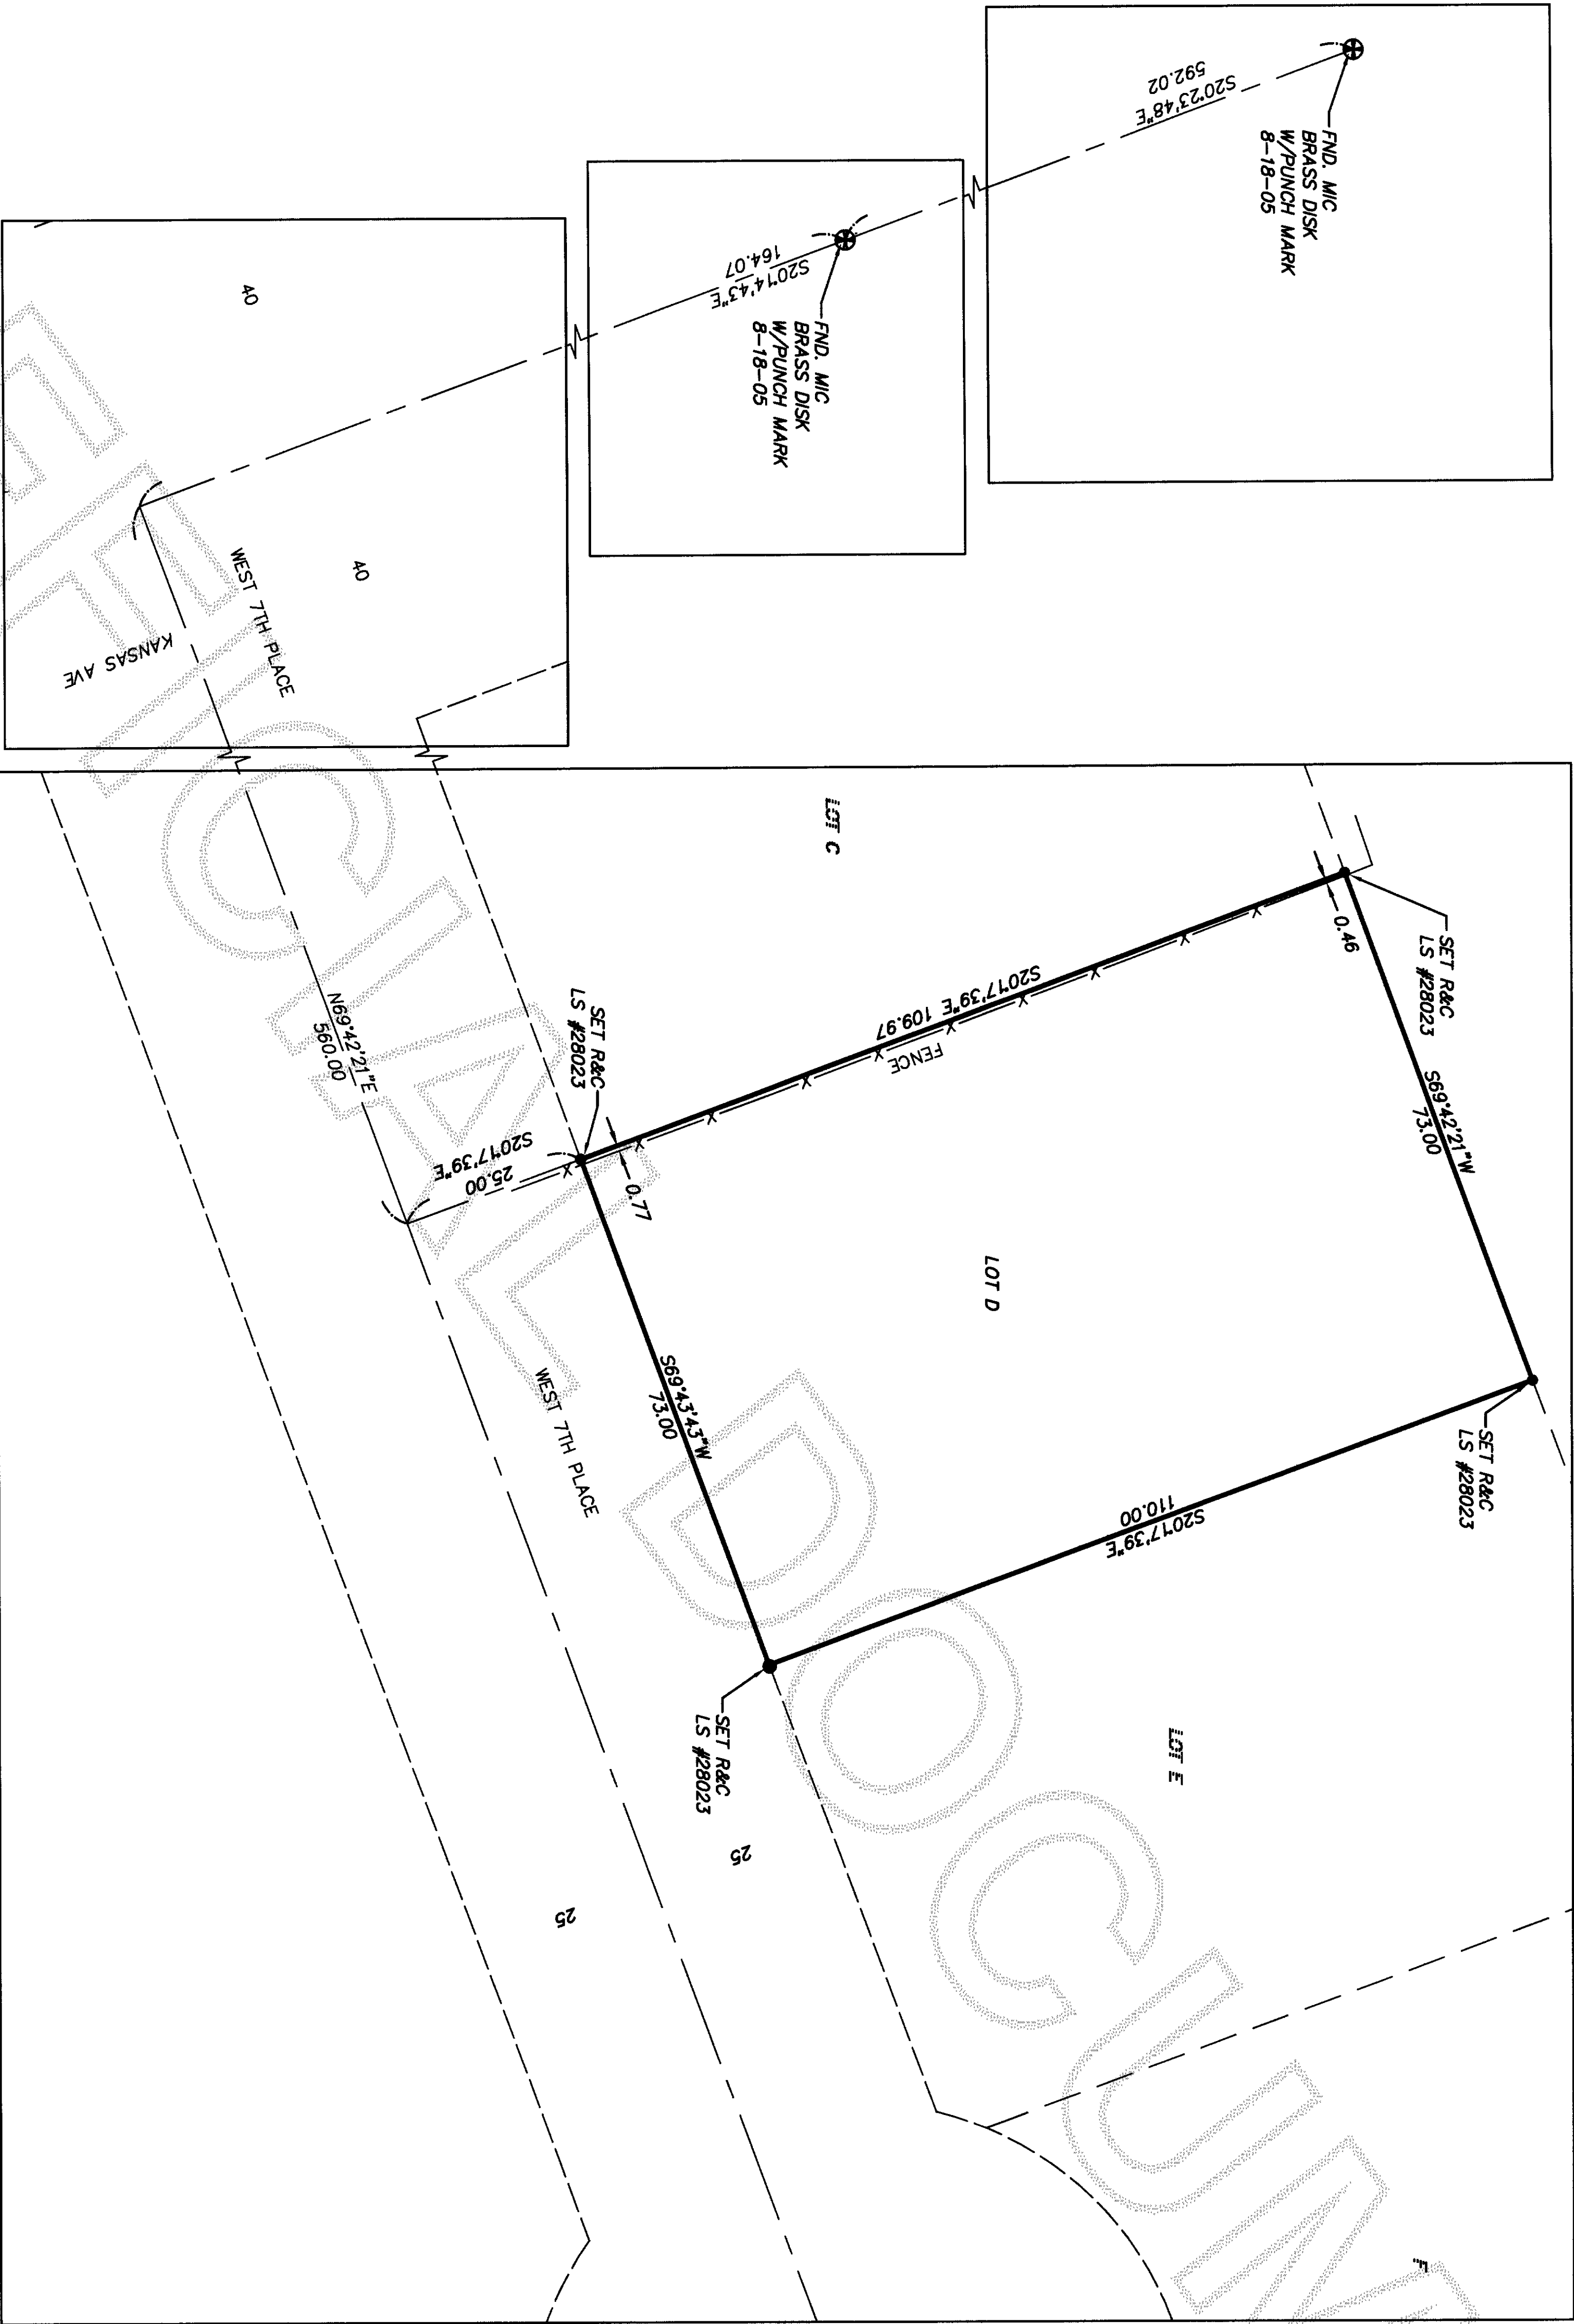

Section 23, T. 35 N., R. 1 E. WM
Skagit County, Washington

RECORD OF SURVEY

LOT D, BLOCK 912

SURVEY in a portion of the NE 1/4 of the SW 1/4
Section 23, T. 35 N., R. 1 E. WM
for:

PEGGY CURTIN

in Anacortes, Washington

PROJECT: 05102

DRAWING: 05102.DWG

DRAWN BY: SCP

CHECKED BY: RM

DATE: 8-30-05

SHEET 1 OF 1

SURVEYOR'S CERTIFICATE

THIS MAP CORRECTLY REPRESENTS A SURVEY MADE BY ME OR UNDER MY DIRECTION IN CONFORMANCE WITH THE REQUIREMENTS OF THE SURVEY RECORDING ACT AT THE REQUEST OF:

PEGGY CURTIN IN AUGUST 2005

CERTIFICATE NO. 32818



NORTHWEST DATUM & DESIGN
CIVIL ENGINEERING AND SURVEYING SOLUTIONS

1128 E. FAIRHAVEN AVE
BURLINGTON, WASHINGTON 98233
PH: (360) 755-0434 FAX: (360) 755-0464
WEB SITE: www.nwdd.com