


A PORTION OF THE NW 1/4 OF THE NE 1/4 OF SECTION 24, TOWNSHIP 35 NORTH, RANGE 1 EAST, W.M.
SKAGIT COUNTY, WASHINGTON

200509160161
Skagit County Auditor
9/16/2006 Page 1 of 1 3:16PM

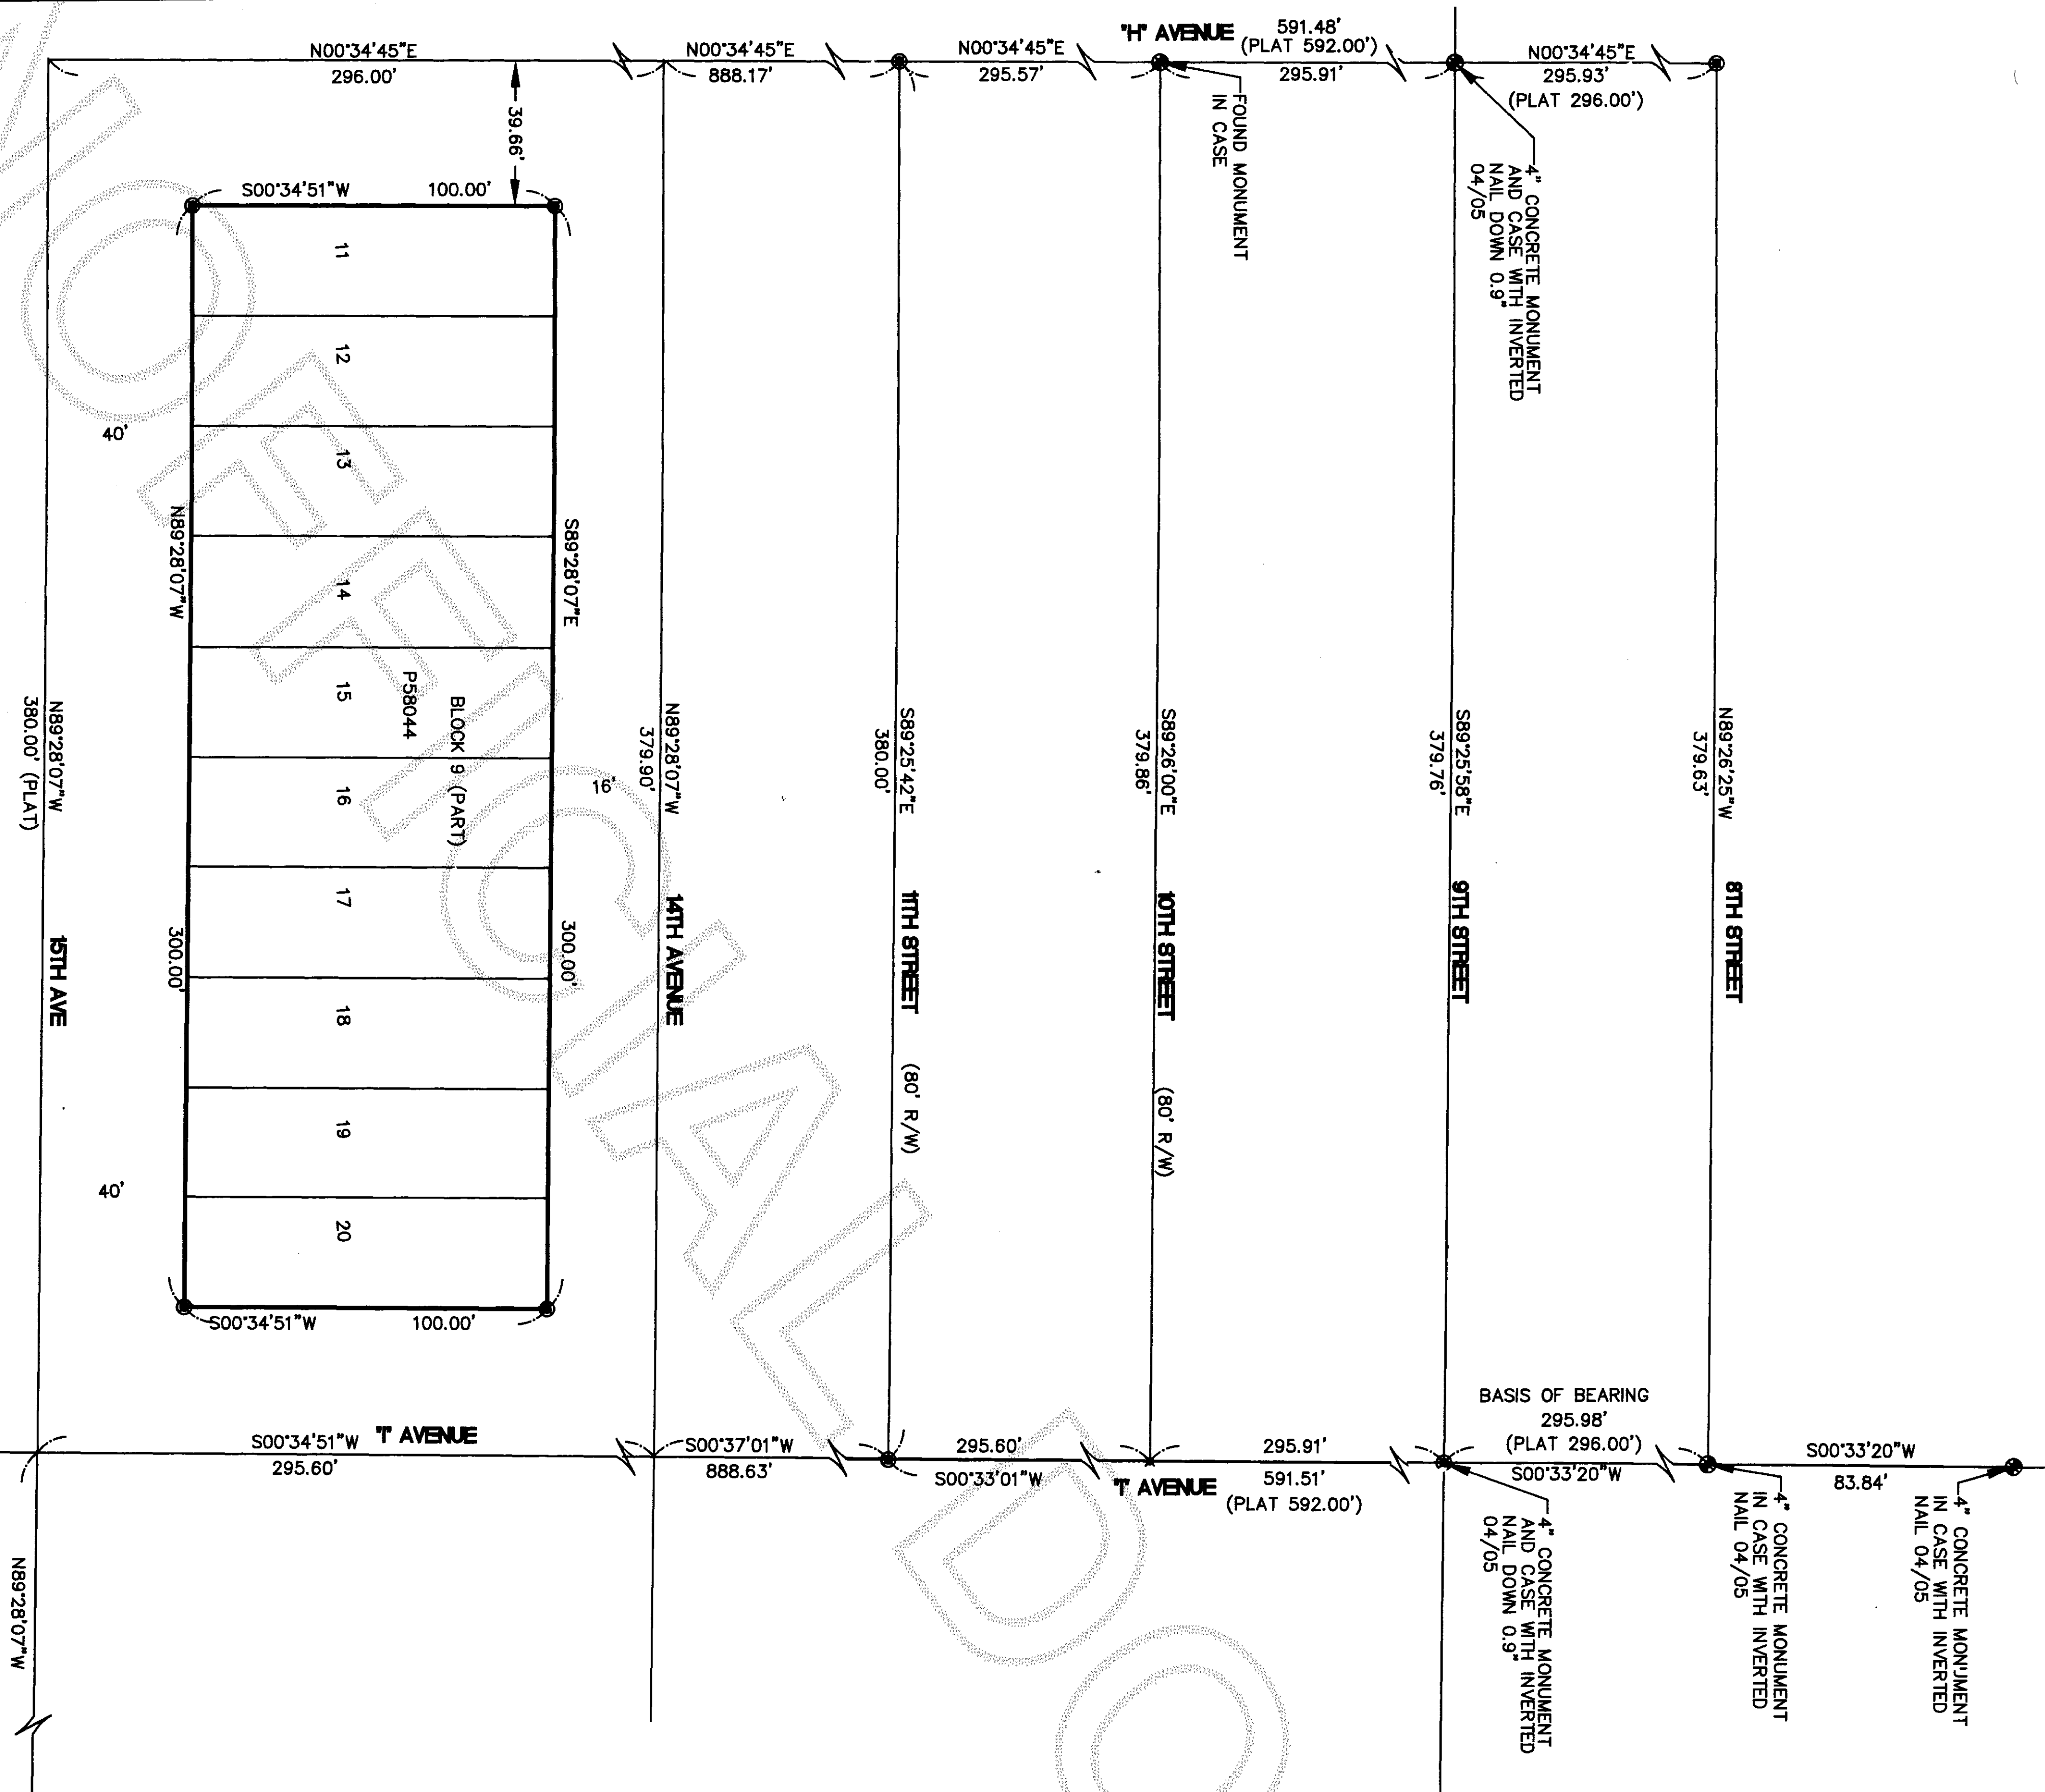



PARCEL NUMBER
PS8044
BASIS OF BEARING
S00°33'20\"W BETWEEN FOUND MONUMENTS AT INTERSECTION
OF 7TH AVENUE AT 8TH STREET AND 9TH STREET
LEGAL DESCRIPTION PER QUIT CLAIM DEED (A.F.N. 200304150102)
MUNK'S QUEEN ANNE ADDITION TO ANACORTES,
BLOCK 9, LOT 11 TO 20 CITY OF ANACORTES.
REFERENCES
PLAT OF MUNK'S FIRST QUEEN ANNE ADDITION TO ANACORTES
AS RECORDED IN VOLUME 3 OF PLATS, PAGE 1, RECORDS OF
SKAGIT COUNTY, WASHINGTON.
SURVEY RECORDED UNDER AUDITOR'S FILE NUMBER: 200212240048

GENERAL NOTES
THE LOCATION AND DESCRIPTION OF ALL SURVEY MARKERS SHOWN HEREON ARE
BASED ON FIELD OBSERVATIONS TAKEN DURING 7/05 UNLESS OTHERWISE INDICATED.

SURVEYOR'S NOTE
THIS SURVEY DOES NOT PURPORT TO SHOW ALL EASEMENTS OF RECORD OR OTHERWISE.

PRECISION
THE PRIMARY MEASUREMENT EQUIPMENT UTILIZED IN THE PERFORMANCE OF THIS
SURVEY WAS THE SOKKIA SET 3BII. ALL PRIMARY MEASUREMENT EQUIPMENT
UTILIZED HAS BEEN COMPARED TO AND ADJUSTED AGAINST A NATIONAL GEODETIC
SURVEY CALIBRATED BASELINE WITHIN THE PREVIOUS ONE YEAR.

PRECISION EXCEEDS 1:10,000; GROUND TRAVERSE METHODS WERE IN ACCORDANCE
WITH WAC 332-130-090.

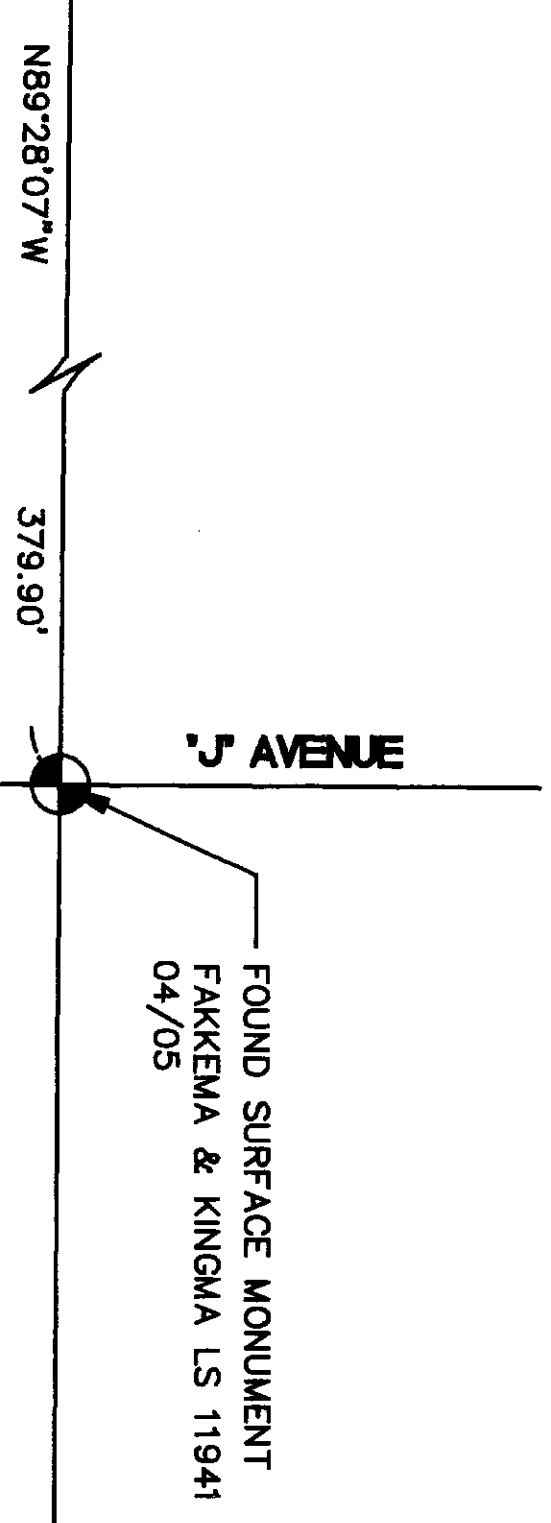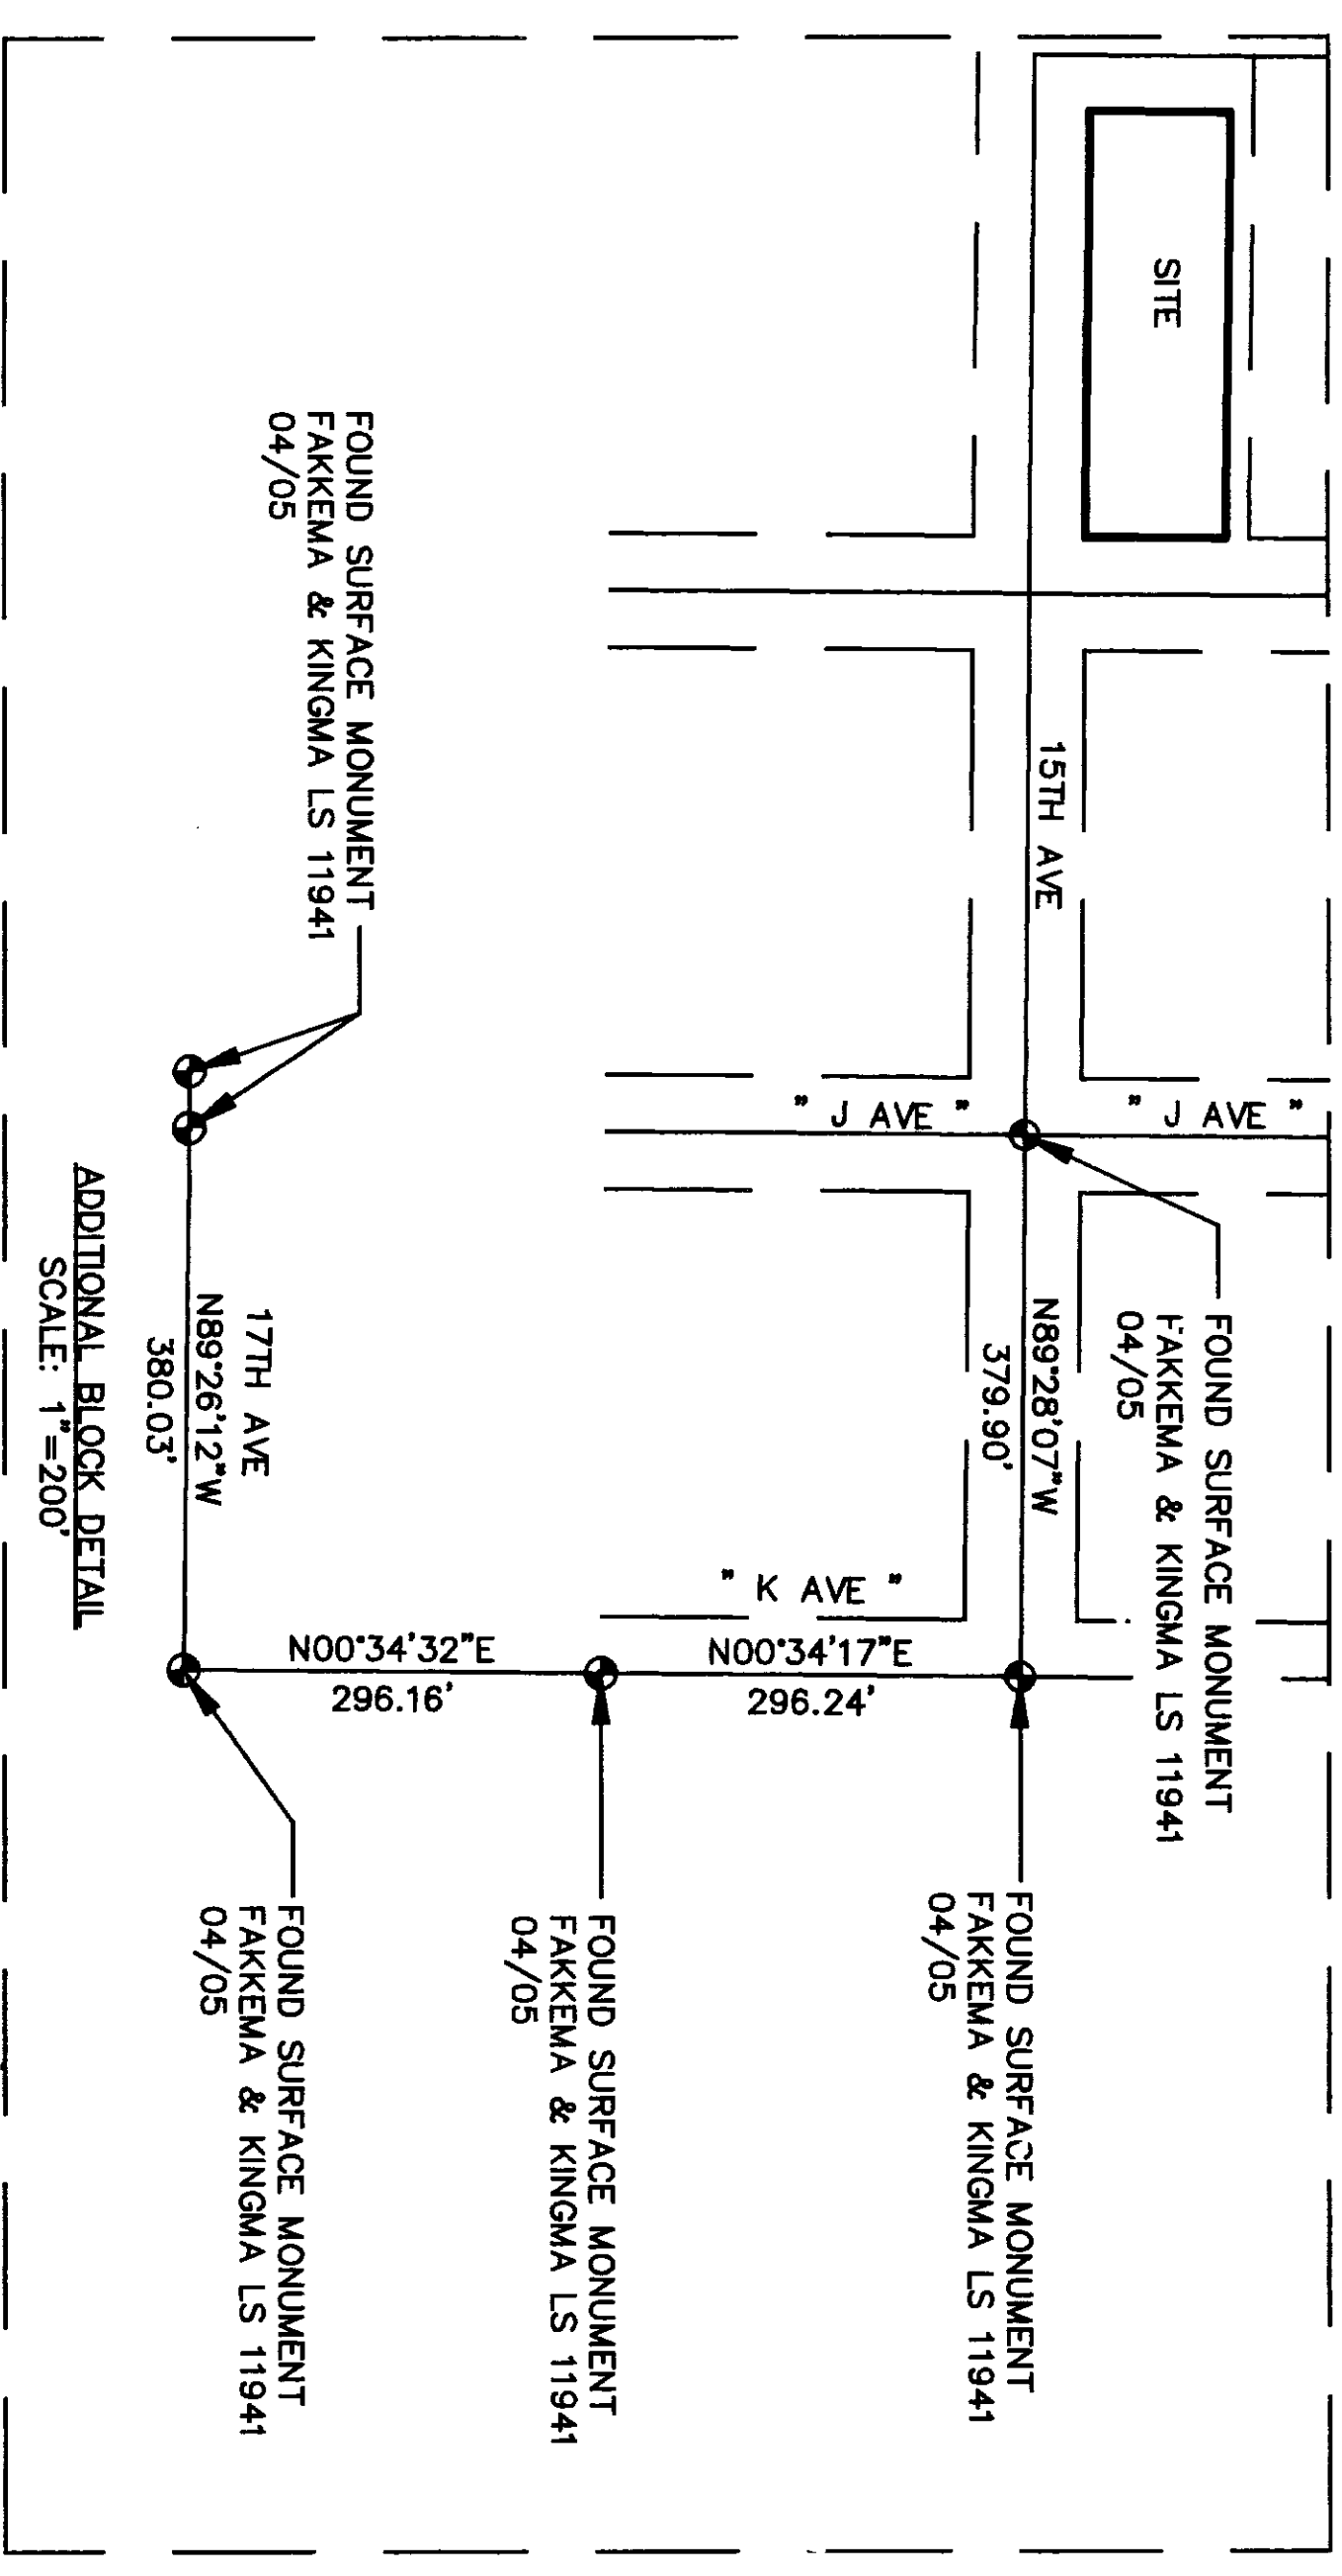

DELTA LAND SURVEYORS

414 WEST DRY LAKE ROAD
CAMANO ISLAND WA 98282

(360) 387-8272
FAX (360) 387-9456

Drawn by MAS Date 06/20/05
Checked by RDR Scale 1\"=40' F.B. LL Job No. 05-1273 Sheet 1 of 1

AUDITOR'S CERTIFICATE

Filed for record this 16 day of September, 2005 at
3:16pm, in BOOK of SURVEYS at PAGE
RECORDS OF SKAGIT COUNTY, WASHINGTON,
at the request of DELTA LAND SURVEYORS

N. Baunmett
County Auditor


RECORD OF SURVEY

FOR

GORDAN AND CHARLENE JANZ

TAX PARCEL: PS8044

ANACORTES, WASHINGTON

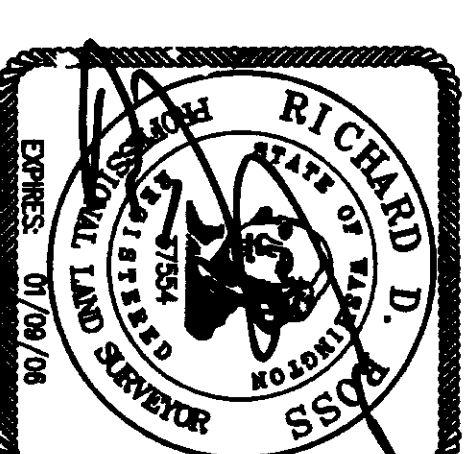

SURVEYOR'S CERTIFICATE
This map correctly represents a survey made
by me or under my direction in conformance with
the requirements of the SURVEY RECORDING ACT
at the request of CHARLENE JANZ
OF 2006 13TH STREET, ANACORTES, WA.

In APRIL, 2005

CERTIFICATE NO. 37554