




12/27/05
10/21/05

SURVEYOR'S CERTIFICATE

THIS MAP CORRECTLY REPRESENTS A SURVEY MADE BY ME OR UNDER MY DIRECTION IN CONFORMANCE WITH THE REQUIREMENTS OF THE SURVEY RECORDING ACT AT THE REQUEST OF:
Laurence Beuter IN Sept. 20, 05

Ruben M. DeLoach
CERTIFICATE NO. 32919

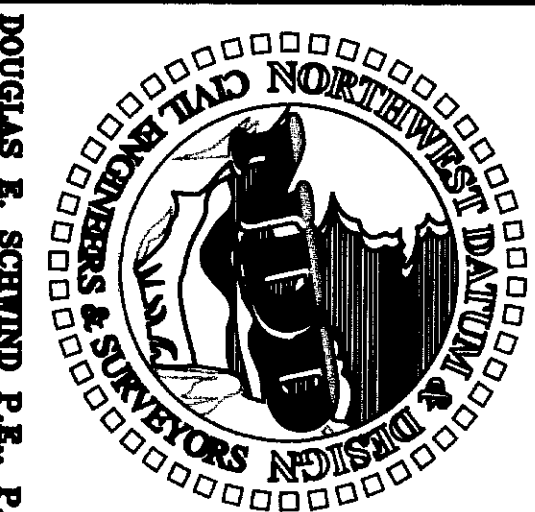

NORTHWEST DATUM & DESIGN
CIVIL ENGINEERING AND SURVEYING SOLUTIONS


1128 E. FAIRHAVEN AVE
BURLINGTON, WASHINGTON 98233
PH: (360) 755-0434 FAX: (360) 755-0464
WEB SITE: www.nwd.com

RECORD OF SURVEY

Lot 17, Block 5 Lake Cavanaugh, Division 1
SURVEY in a portion of the NW 1/4 of the SW 1/4
Section 25, T. 33 N., R. 6 E. WM
for:


KATHERINE BEUTER
in Skagit County, Washington

Section 25, T. 33 N., R. 6 E
Skagit County, Washington

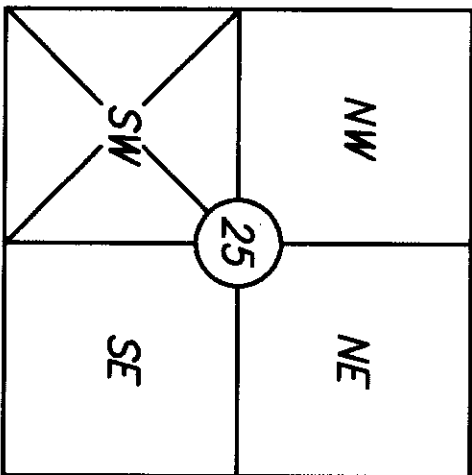

PROJECT: 05147
DRAWING: 05147.dwg
DRAWN BY: sep
CHECKED BY: mm
DATE: 10-5-05

SHEET 1 OF 1

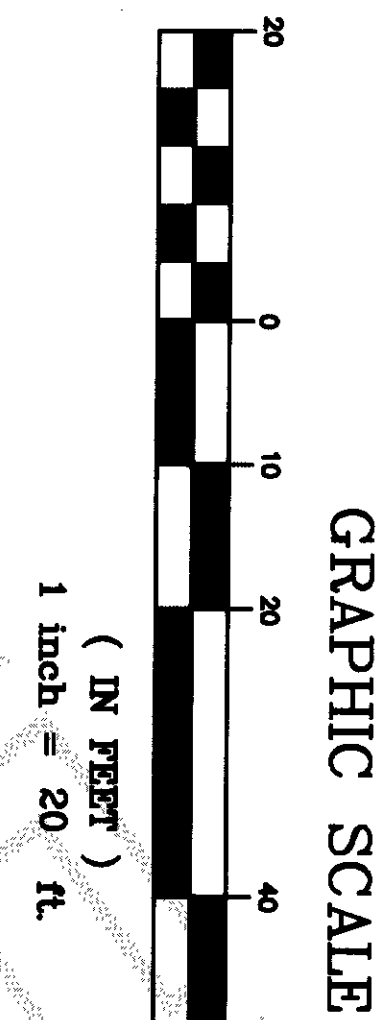

SURVEYING PROCEDURE

FIELD TRAVERSE:
LINEAR AND ANGULAR MEASUREMENTS MEET OR EXCEED STANDARDS SET IN WAC 332-130-090

SURVEY INSTRUMENTATION

THEODOLITE: GEODIMETER 610
SERIAL 61010236, STD DEV 3"
EDM ± (5MM + 5PPM)

BASIS OF BEARING



EXISTING SURVEY LAURENCE DIXON #13374
EXISTING SURVEY CENTERLINE MONUMENTATION
LAKE CAVANAUGH, DIVISION 1

LEGAL DESCRIPTION

LOT 17, BLOCK 5, LOT 17, BLOCK 6, LAKE CAVANAUGH, DIVISION 1, AS PER PLAT RECORDED IN VOLUME 3 OF PLATS, PAGES 37 TO 43 INCLUSIVE OF SKAGIT COUNTY, WASHINGTON.

LEGEND

- EXISTING SECTION CORNER MONUMENT IN CASE
- EXISTING 1/4 CORNER MONUMENT IN CASE
- EXISTING 1/16 CORNER MONUMENT IN CASE
- EXISTING MONUMENT IN CASE
- EXISTING REBAR
- EXISTING IRON PIPE
- 5/8" REBAR SET WITH YELLOW CAP MARKED DES LS 28023
- EXISTING P.K. MAIL
- EXISTING PROPERTY CORNER
- HUB & LATH

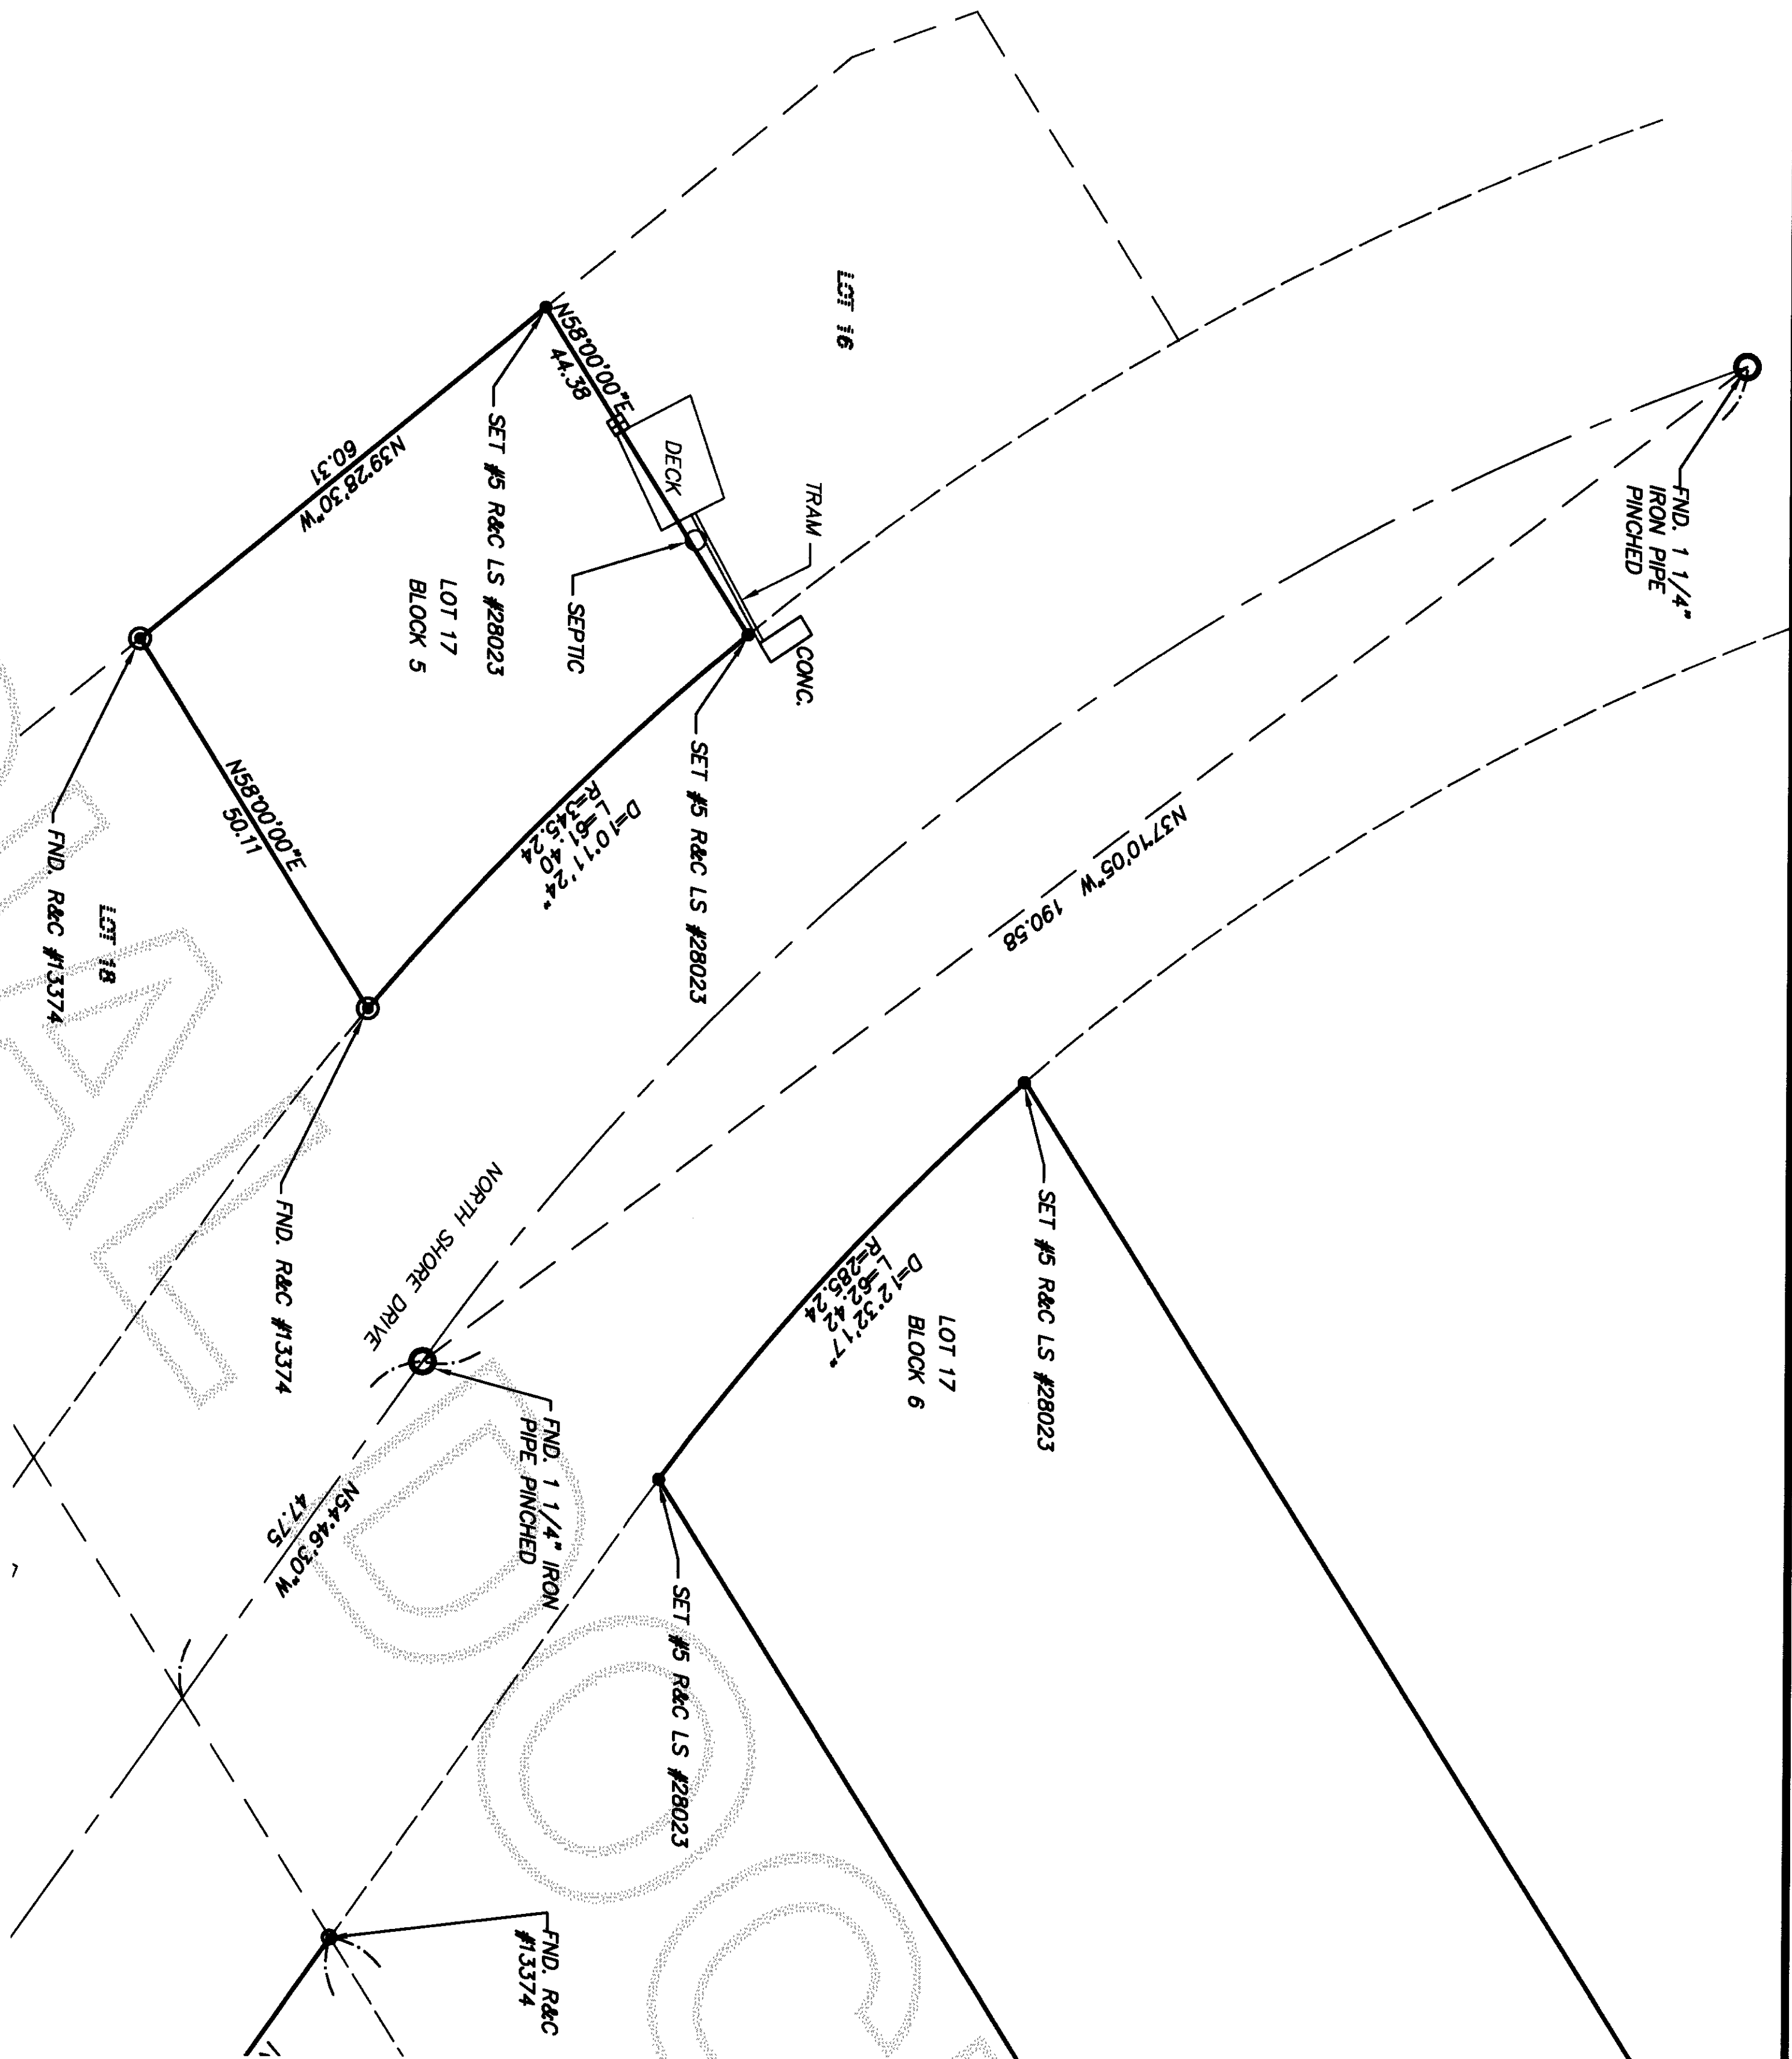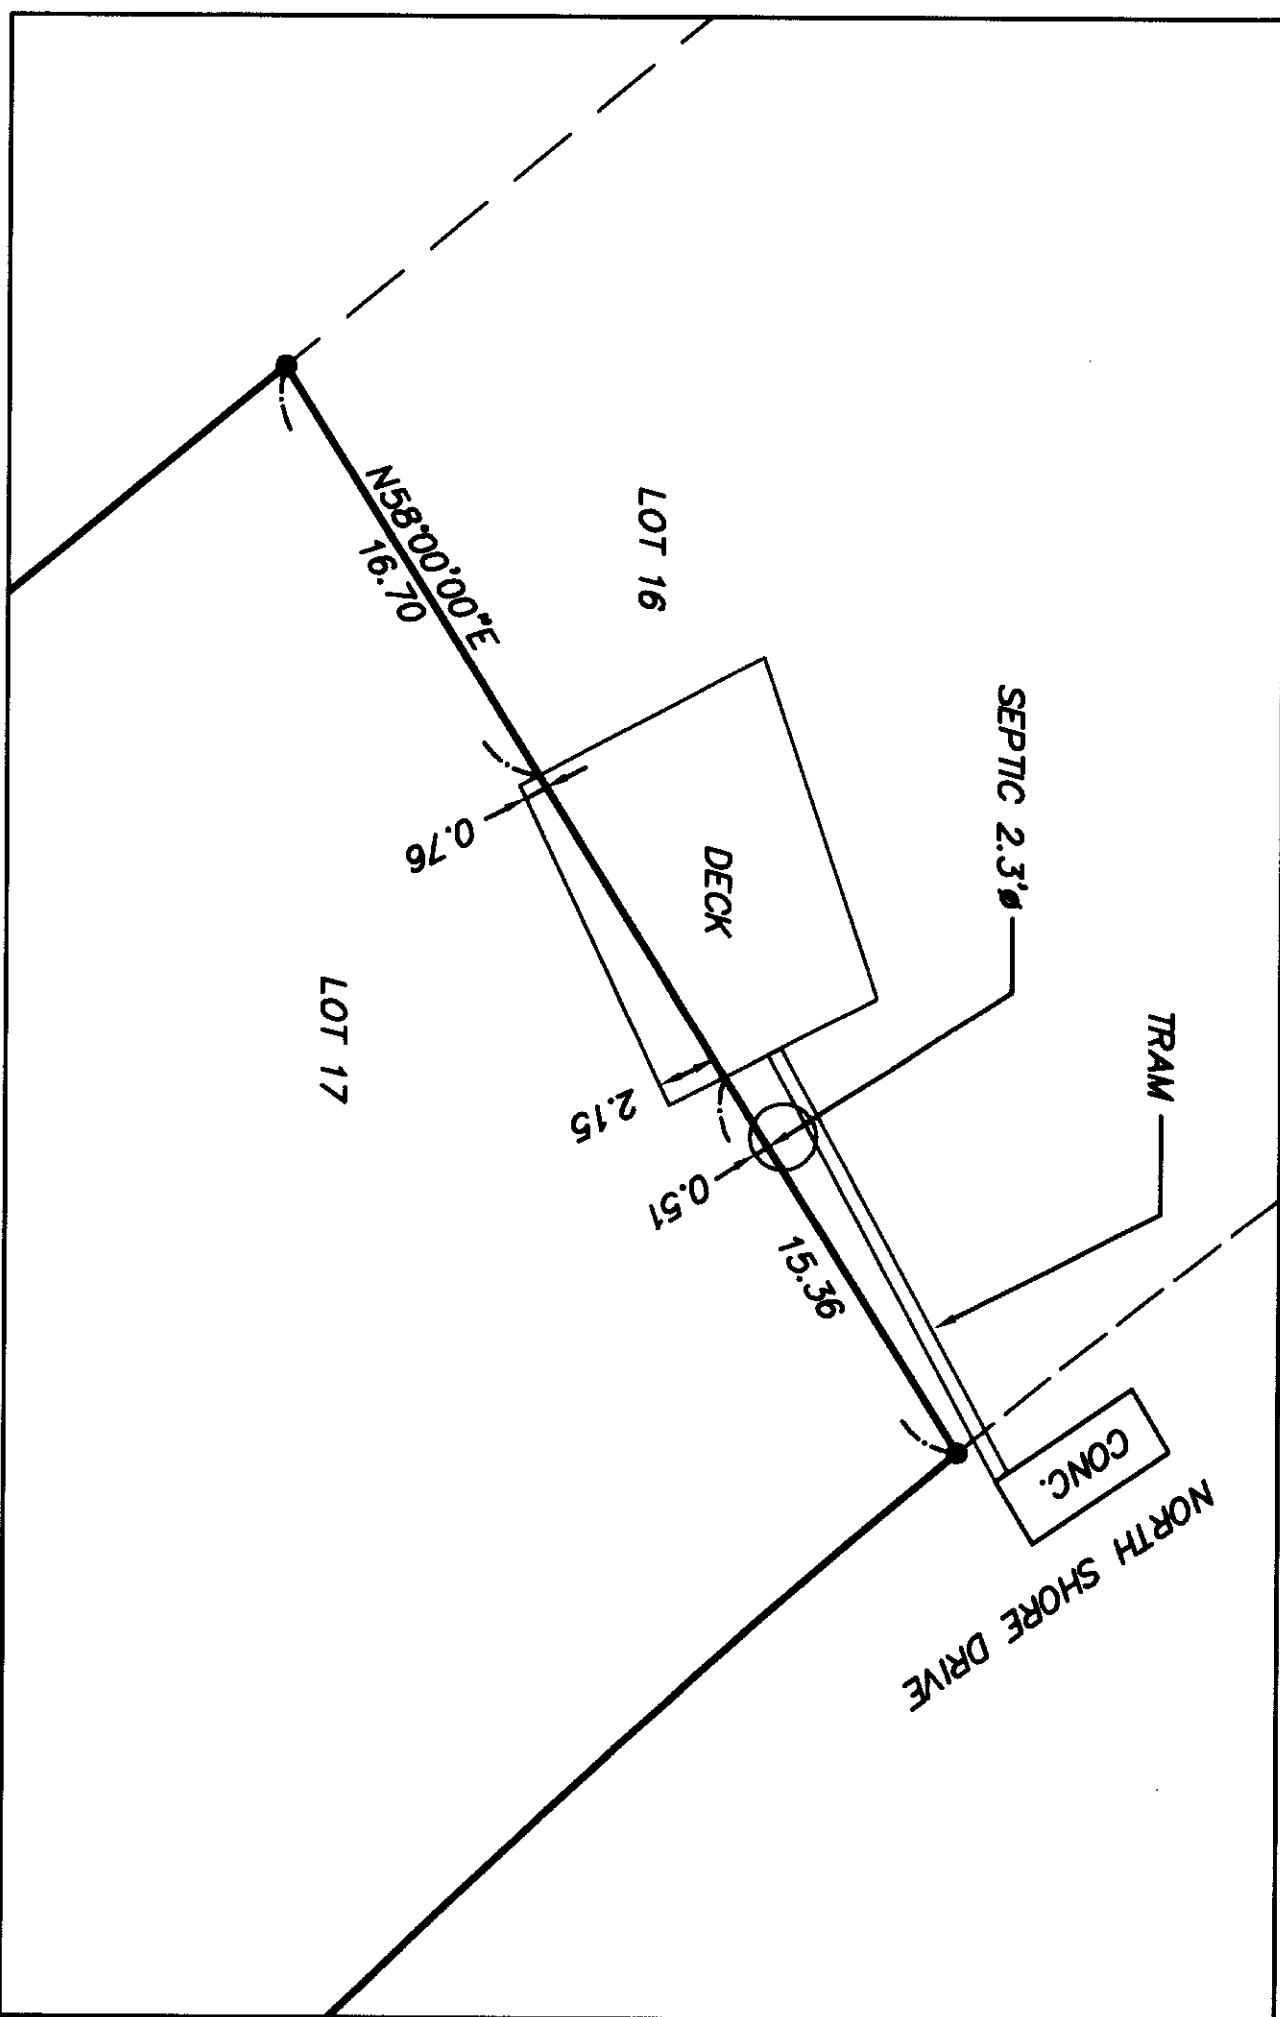

- LEGEND**
- EXISTING WATERLINE
 - EXISTING PROPERTY LINE
 - EASEMENT LINE
 - EXISTING RIGHT OF WAY LINE
 - EXISTING ROAD CENTERLINE
 - EXISTING PROPERTY LINE
 - EXISTING WATER VALVE
 - EXISTING FIRE HYDRANT
 - EXISTING WATER METER
 - EXISTING OVERHEAD POWERLINE
 - EXISTING POWER POLE
 - EXISTING TELEPHONE LINE
 - EXISTING TELEPHONE PEDESTAL
 - EXISTING SIGN

N. Burnett by Owen Gage
COUNTY AUDITOR OR DEPUTY AUDITOR



AUDITOR'S CERTIFICATE

200510250181
Skagit County Auditor

10/25/2005 Page 1 of 1 4:02PM