



200511010115
Skagit County Auditor

11/1/2005 Page 1 of 1 11:41AM

N. Baunmett by Ursen Eggen
Deputy


SKAGIT COUNTY AUDITOR

LEGAL DESCRIPTION

LOTS 24, 25, AND 26, HOLIDAY HIDEAWAY DIV. NO. 1,
ACCORDING TO PLAT THE THEREOF, RECORDED IN VOLUME
8 OF PLATS, PAGES 36 THROUGH 42, RECORDS OF
SKAGIT COUNTY, WASHINGTON.

| NUMBER | DELTA ANGLE | RADIUS | ARC LENGTH |
|--------|-------------|--------|------------|
| C1 | 141°33'0" | 150.00 | 37.24 |
| C2 | 172°31'9" | 150.00 | 45.52 |
| C3 | 181°0'38" | 150.00 | 47.59 |
| C4 | 41°53'01" | 150.00 | 109.65 |

- NOTES**
1. THIS SURVEY WAS PERFORMED IN THE FIELD USING A LEICA TC10103 ELECTRONIC DISTANCE MEASURING THEODOLITE.
 2. THIS SURVEY WAS PERFORMED WITHOUT THE BENEFIT OF A CURRENT TITLE REPORT. THIS SURVEY DOES NOT PURPORT TO SHOW ALL EASEMENTS, RESTRICTIONS, RESERVATIONS, PROVISIONS, COVENANTS OR CONDITIONS WHICH MAY AFFECT THE PARCELS SHOWN HEREON.
 3. BASIS OF BEARING: THE CENTERLINE OF HOLIDAY BOULEVARD BETWEEN MONUMENTS, AS SHOWN HEREON BEARS N. 57°57'58" W. AS SHOWN ON PLAT OF HOLIDAY HIDEAWAY NO. 1, PER PLAT THEREOF, RECORDED OF IN VOLUME 8 OF PLATS, PAGES 36-42, RECORDS OF IN SKAGIT COUNTY, WASHINGTON.
 4. THIS IS A BOUNDARY SURVEY ONLY. UTILITIES WERE NOT INVESTIGATED.

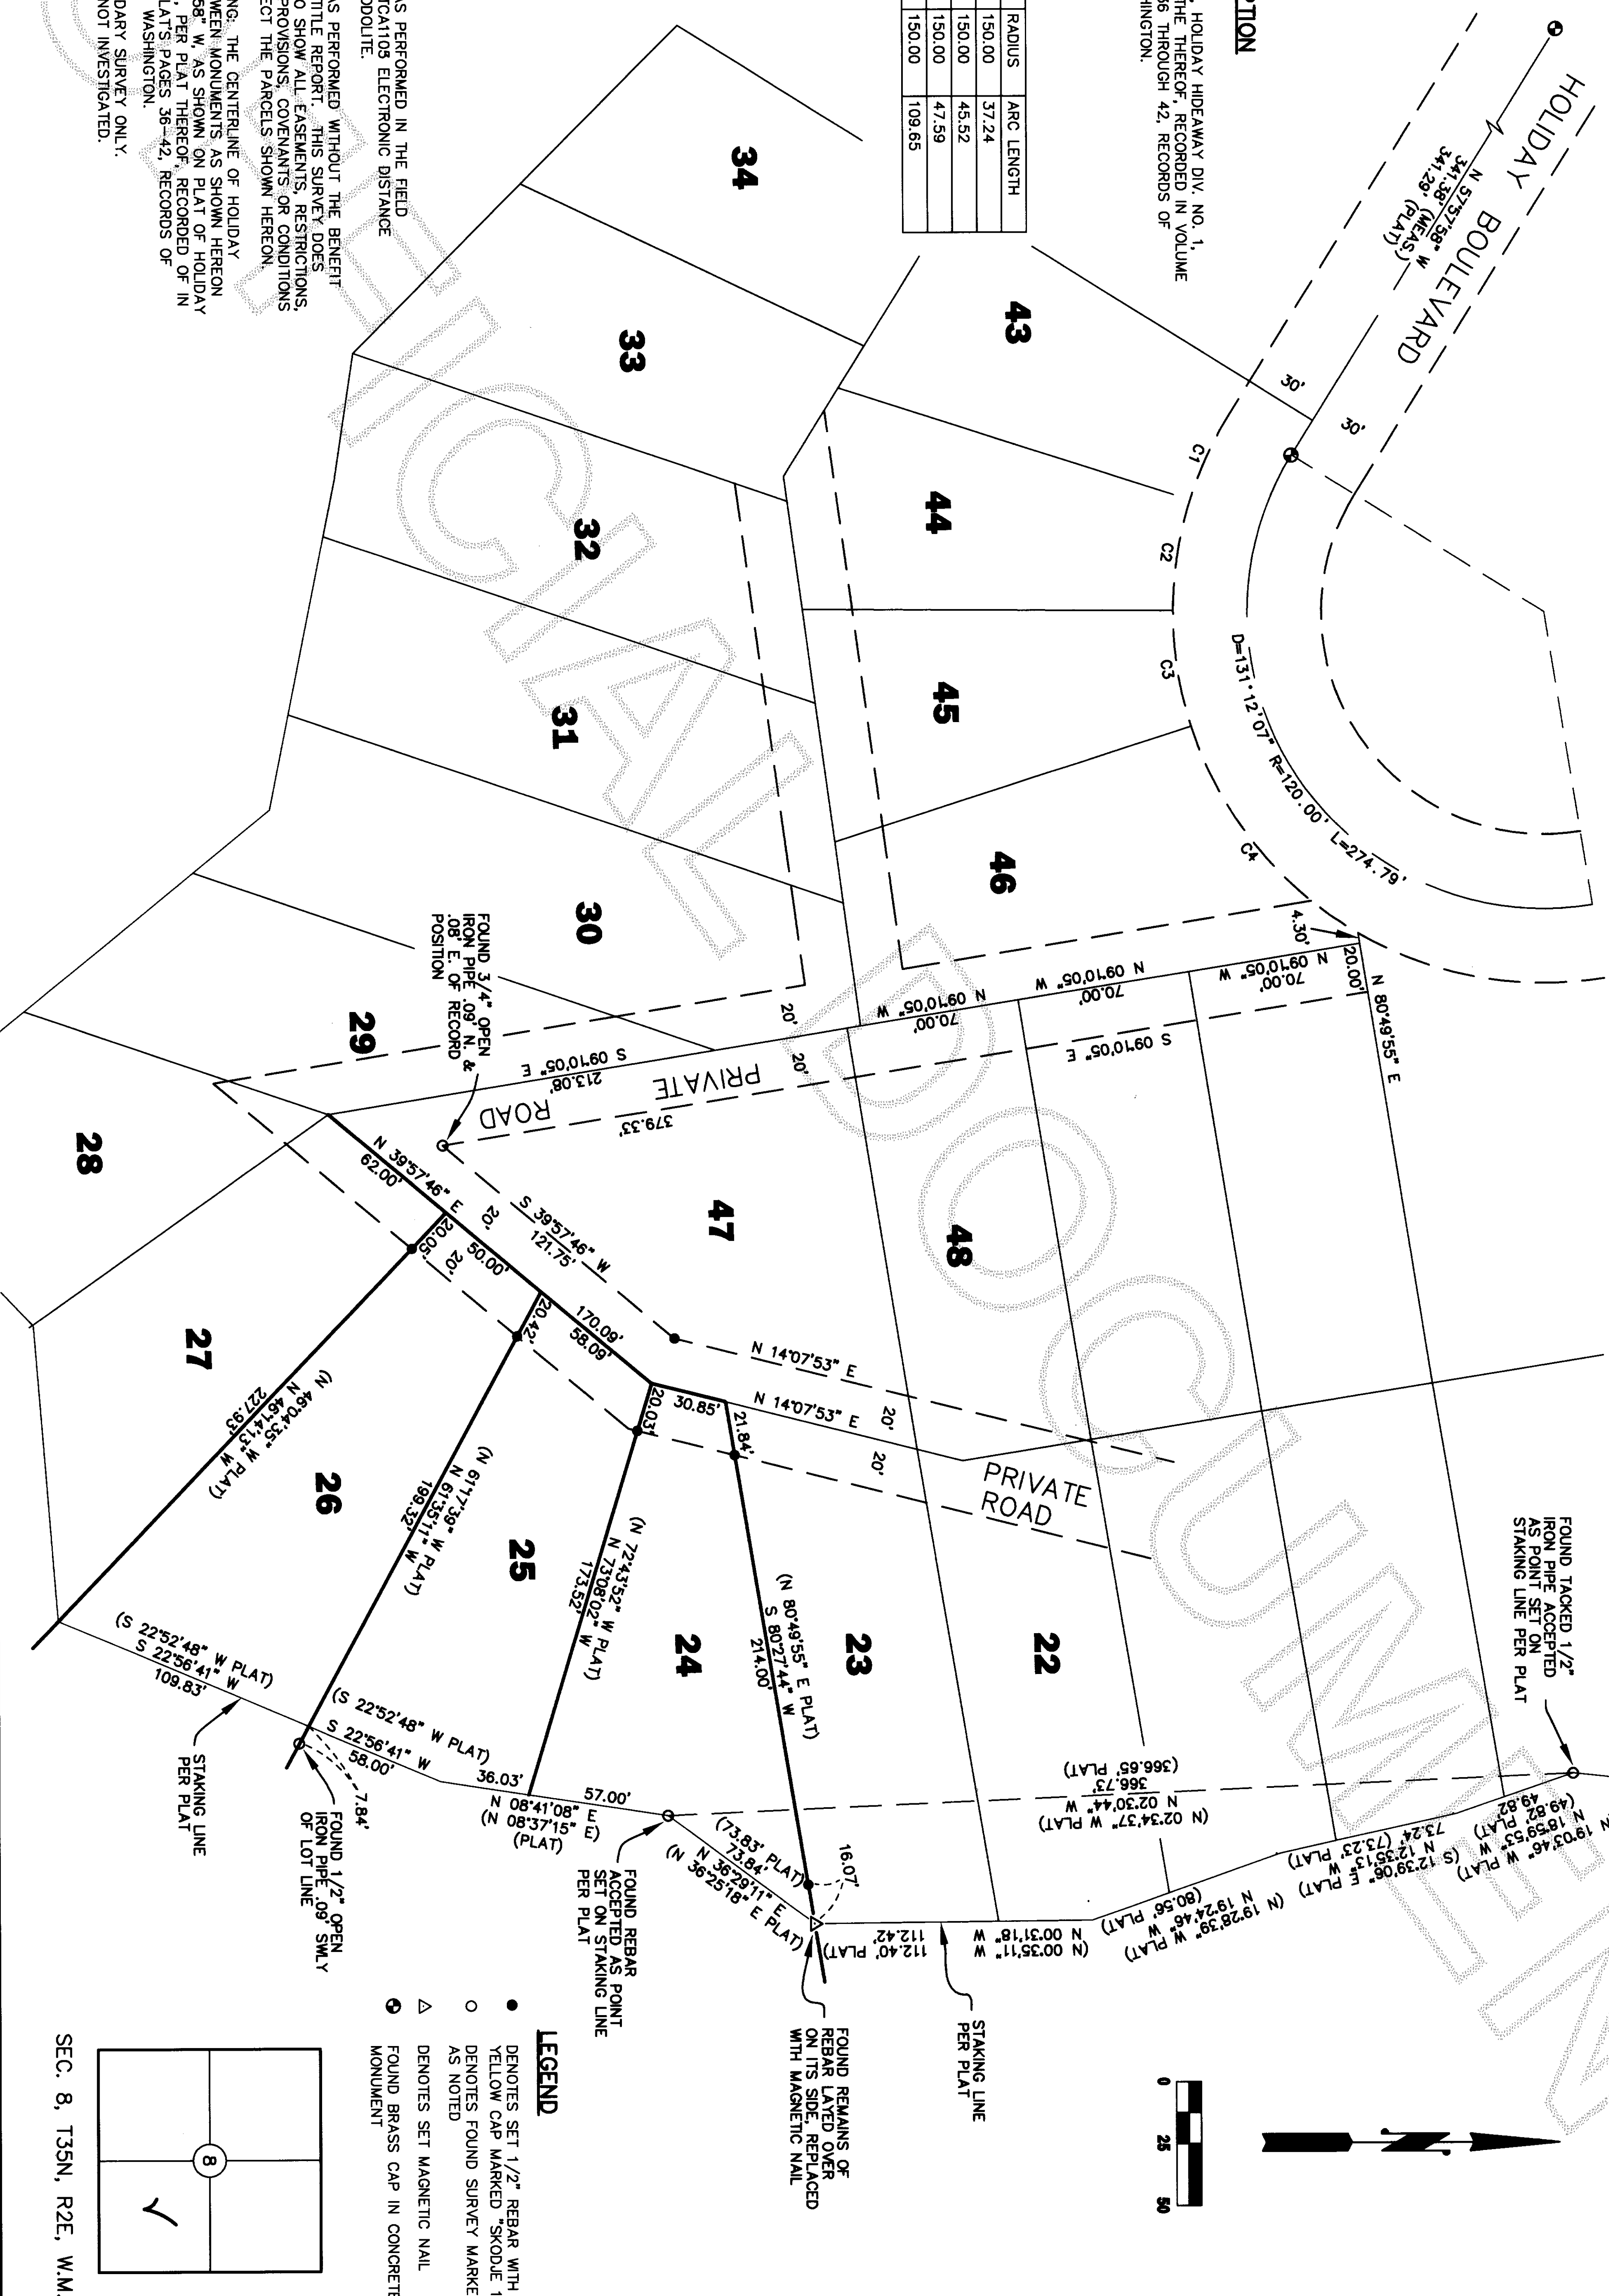


SURVEYOR'S CERTIFICATE

THIS MAP CORRECTLY REPRESENTS A SURVEY MADE BY ME OR UNDER MY DIRECTION IN CONFORMANCE WITH THE REQUIREMENTS OF THE SURVEY RECORDING ACT, AT THE REQUEST OF

M. P. ERICKSON AND MARTIN SHETTER

JEFFREY A. SKODJE, P.L.S.

CERTIFICATE NO. 19645 DATE 10-31-05

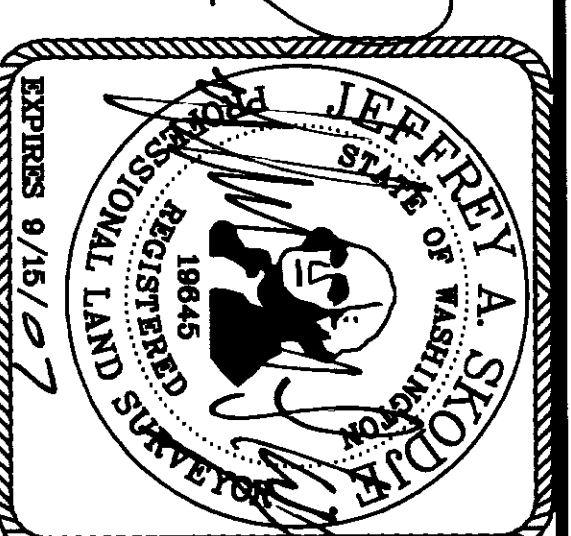

RECORD OF SURVEY

FOR

M. P. ERICKSON AND MARTIN SHETTER

PORTION OF THE GOV'T LOT 6 OF SECTION 8, TWP. 35 N., RGE. 2 E., W.M.

SKAGIT COUNTY, WASHINGTON

DWN BY: MCJ DATE: OCTOBER 2005

FIELD BOOK: 574, PGS 22-24

LEONARD, BOUDINOT and SKODJE, INC.

CIVIL ENGINEERS AND LAND SURVEYORS
603 SOUTH FIRST ST., MOUNT VERNON, WA 98273 (360)336-5751

SCALE: 1" = 50'

JOB NO: 04156

SEC. 8, T35N, R2E, W.M.

