


AUDITORS CERTIFICATE FILED FOR RECORD AT THE REQUEST
OF SCHEMMER ENGINEERING INC.

11/1/2005 Page 1 of 1 1:13PM


200511010118
Skagit County Auditor
005 Page 1 of

N. Baumann
SKAGIT COUNTY AUDITOR

Deputy

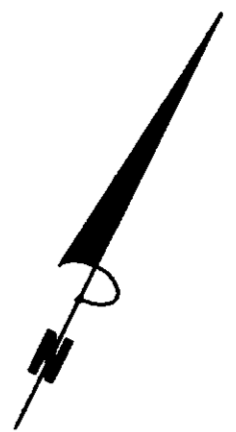

SCALE 1"=50'

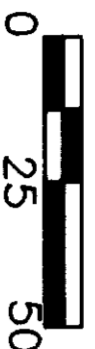

FOUND CASED, STREET MONUMENT

- SET REBAR AND CAP "LS 25971"

LEGAL DESCRIPTION:


PARCEL 7, THE EASTERLY HALF OF LOT 8, BLOCK 1304, NORTHERN PACIFIC ADDITION TO ANACORTES ACCORDING TO THE PLAT THEREOF RECORDED IN VOLUME 2 OF PLATS, PAGE 9, RECORDS OF SKAGIT COUNTY, WASHINGTON.

PARCEI "B".

AND THE WESTERLY HALF OF LOT 8, BLOCK
LOTS 9,10 AND THE WESTERLY HALF OF LOT 8, BLOCK
1304, NORTHERN PACIFIC ADDITION TO ANACORIS
ACCORDING TO THE PLAT THEREOF RECORDED IN
VOLUME 2 OF PLATS, PAGE 9, RECORDS OF SNAKE
COUNTY, WASHINGTON.

SURVEY NOTES:

THIS SURVEY DOES NOT PURPORT TO SHOW EASEMENTS, RESTRICTIONS, ETC. WHICH MAY AFFECT THIS PROPERTY.

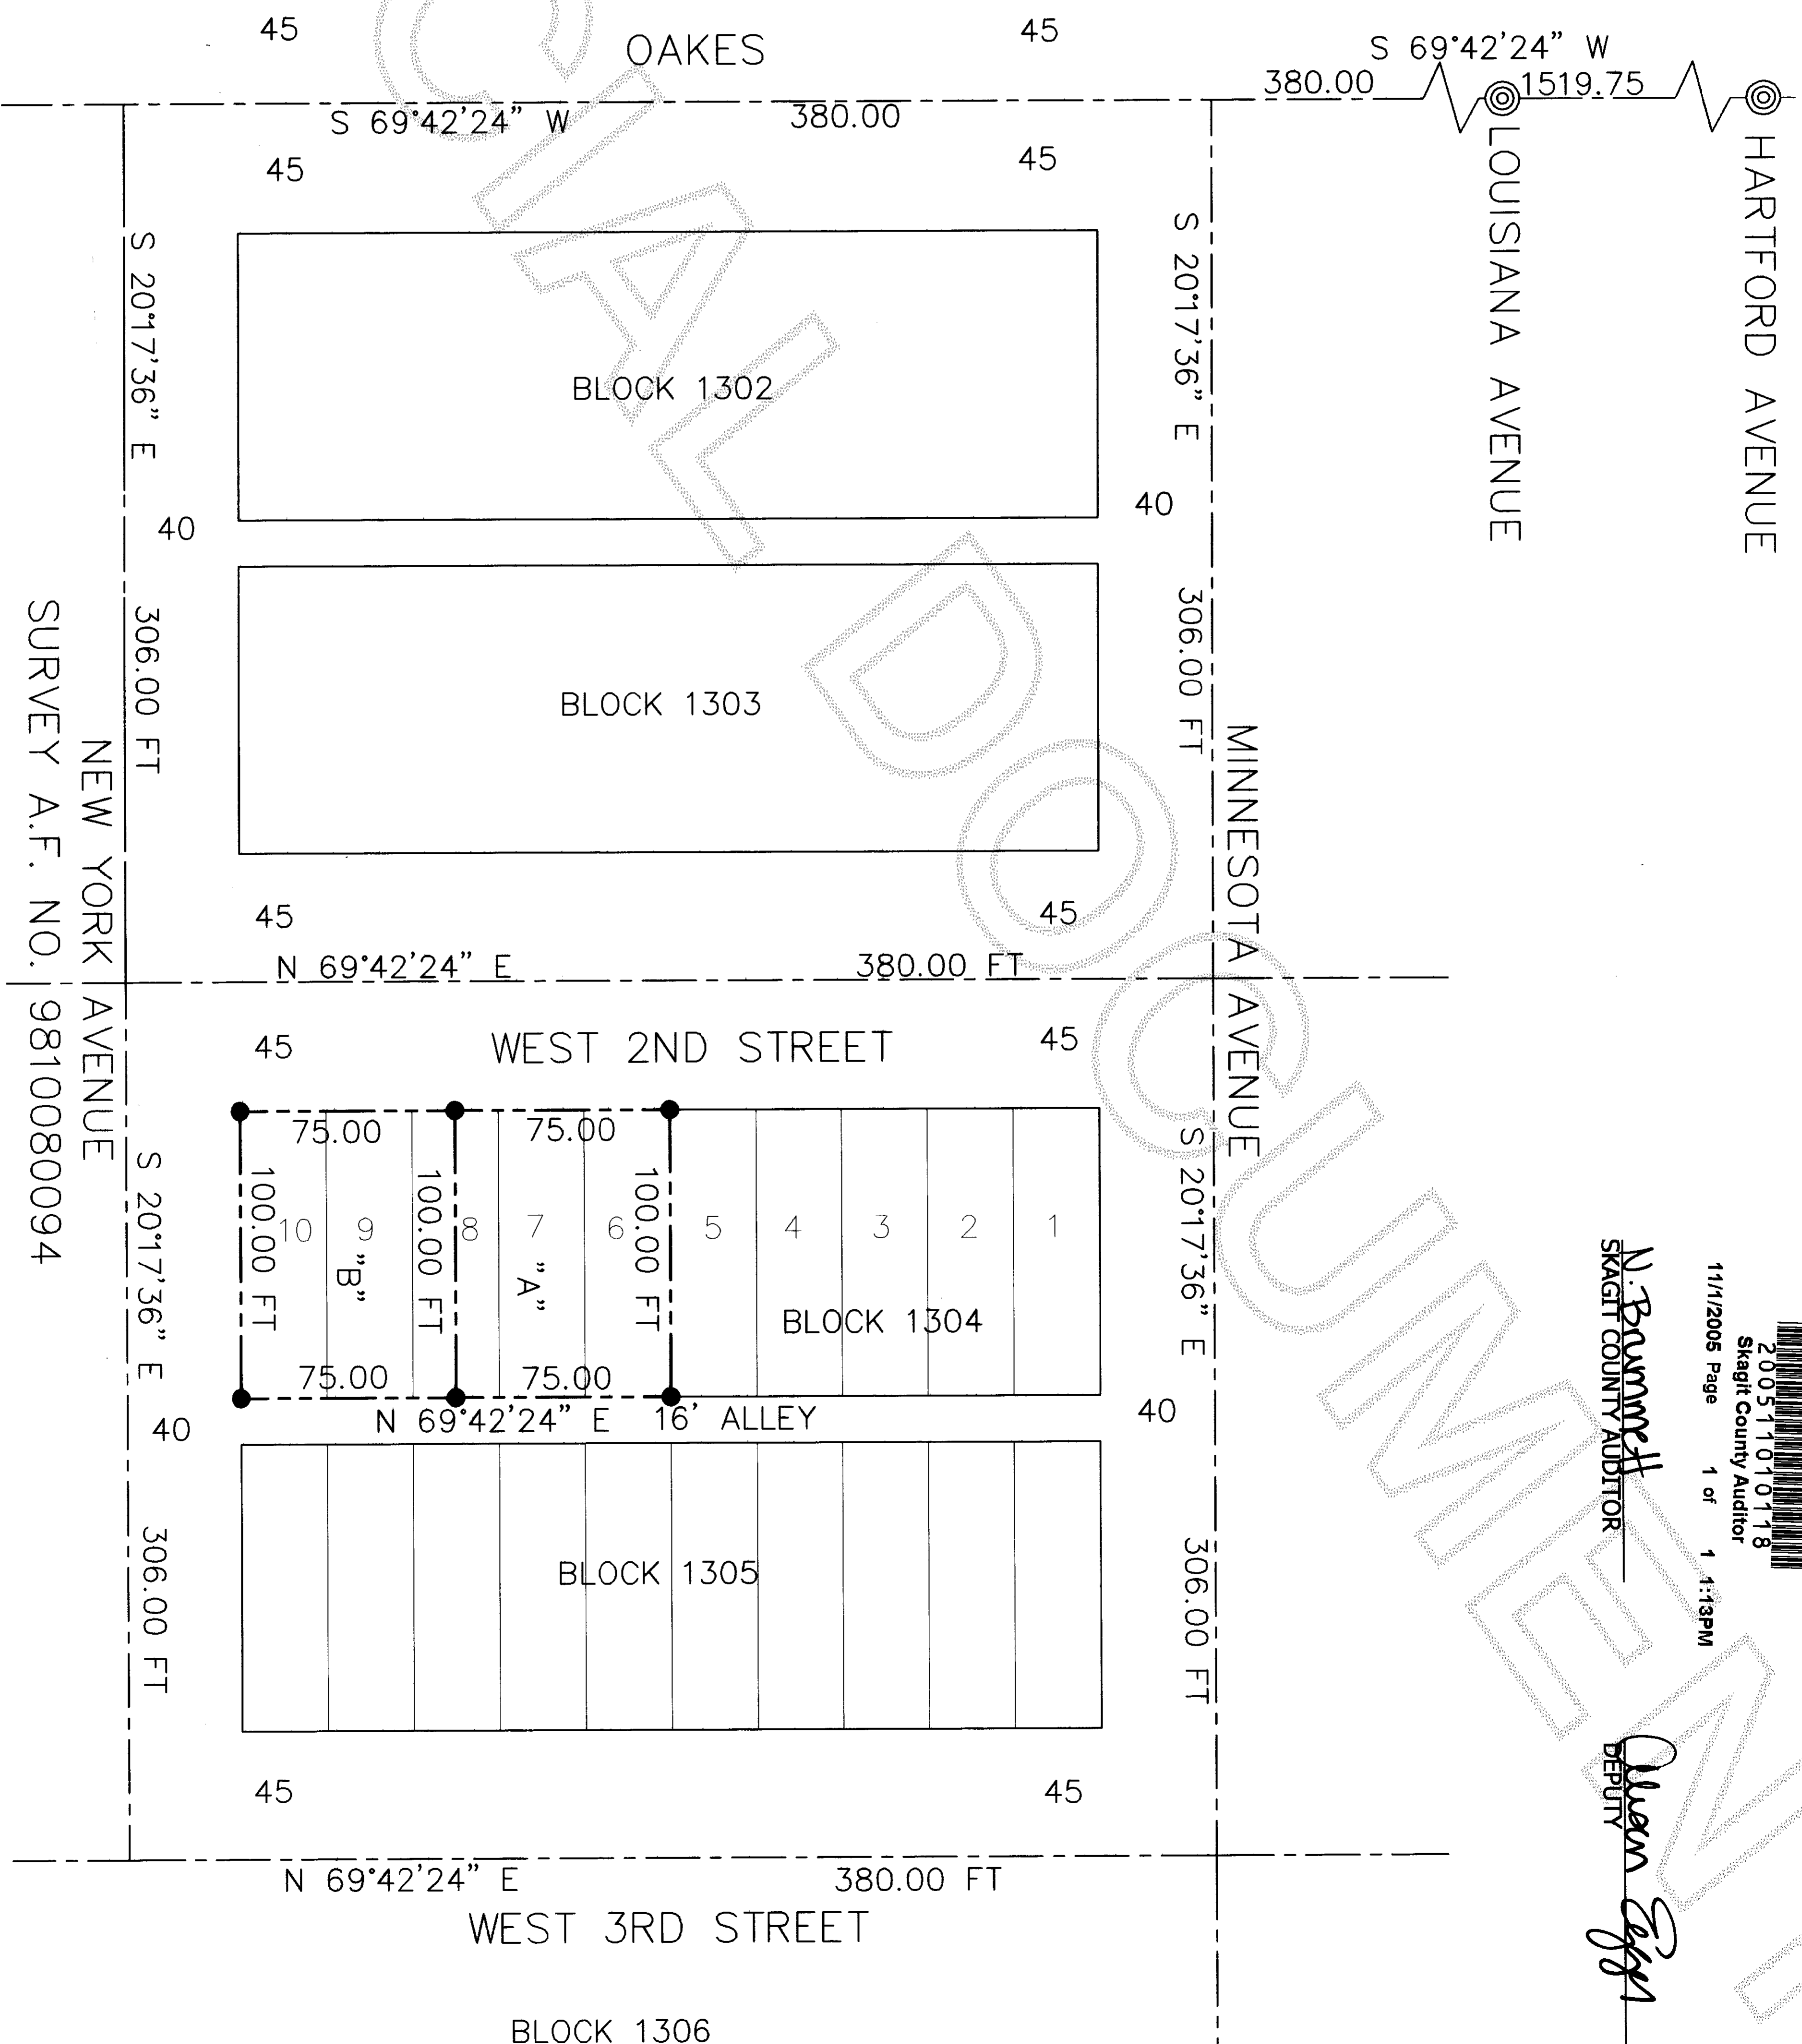

JOBN

05-185

SHEET

1 OF 1

SURVEY FOR

RKL CONSTRUCTION LLC

P.O. BOX 2355

FRIDAY HARBOR, WA 98250



SCHEMMER ENGINEERING INC.

317 COMMERCIAL AVENUE, SUITE 101
ANACORTES, WA 98221 (360) 293-9006



SURVEYOR'S CERTIFICATE

THIS MAP CORRECTLY REPRESENTS A SURVEY MADE BY ME OR UNDER MY DIRECTION IN CONFORMANCE WITH THE SURVEY RECORDING ACT.

PAUL E. MONOHON CERT#25971

DATE 10-14-05

DRAWN	PEM
CHECKED	JTS
BY	
DATE	BY
APP	REVISIONS

CAD FILE:05-185 RKL	PLOT DATE:10/14/05
---------------------	--------------------