

Return to:



200511080022
Skagit County Auditor

11/8/2005 Page 1 of 2 9:08AM

PROTECTED CRITICAL AREA SITE PLAN

Page 1 of 2

Grantor/Owner: Kevin & Lucinda Rudolph

Grantee: PUBLIC

Site Address: 7240 Lake Shannon Rd, Concrete, WA 98237

Property ID #: P 99361 Assessors Tax Account #: 350811-2-001-0100

Legal Description: Sec. 11 Twp. 35 Rng. 8 / Plat Name _____ Lot _____

Permit/Activity #: BP03-0203


The PROTECTED CRITICAL AREA (PCA) is to be left undisturbed in its natural state. "With the exception of activities identified as Allowed without Standard review under SCC 14.24.100, any land-use activity that can impair the functions and values of critical areas or their buffers through a development activity or by disturbance of the soil or water, and/or by removal of, or damage to, existing vegetation shall require critical areas review and written authorization pursuant to SCC 14.24." SCC 14.24.060 No clearing, grading, filling, logging or removal of woody material, building, construction or road construction of any kind, planting of non-native vegetation or grazing of livestock is allowed within the PCA areas except as specifically permitted by Skagit County on a case-by-case basis consistent with SCC 14.24.

Representations on this site plan may be approximations only and should not be used for purposes other than for determining general locations of critical areas. Development activities beyond the scope of this plan may require additional studies and approvals.

The above references to "Grantor" and "Grantee" shall not be construed as a transfer of property ownership and are used solely for filing with the County.

Owner: Lucinda Rudolph Date: 11/8/05

On this day personally appeared before me Lucinda Rudolph known to be the individual described herein and acknowledged to me that she signed the same as her free and voluntary act and deed for the uses and purposes therein mentioned.

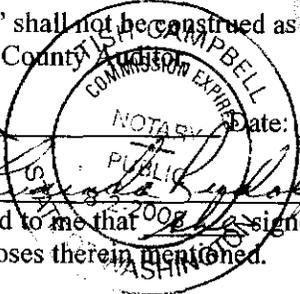

Lish Campbell, Notary Public in and for the State of Washington, residing at Mount Vernon WA Date: 11/08/05

PROTECTED CRITICAL AREA SITE PLAN

Page 2 of 2


Applicant: Rudolph, Lucinda

Permit #: BP03-0203

Parcel #: P99361

Site Address: 7240 Lake Shannon Rd, Concrete

WA
98237

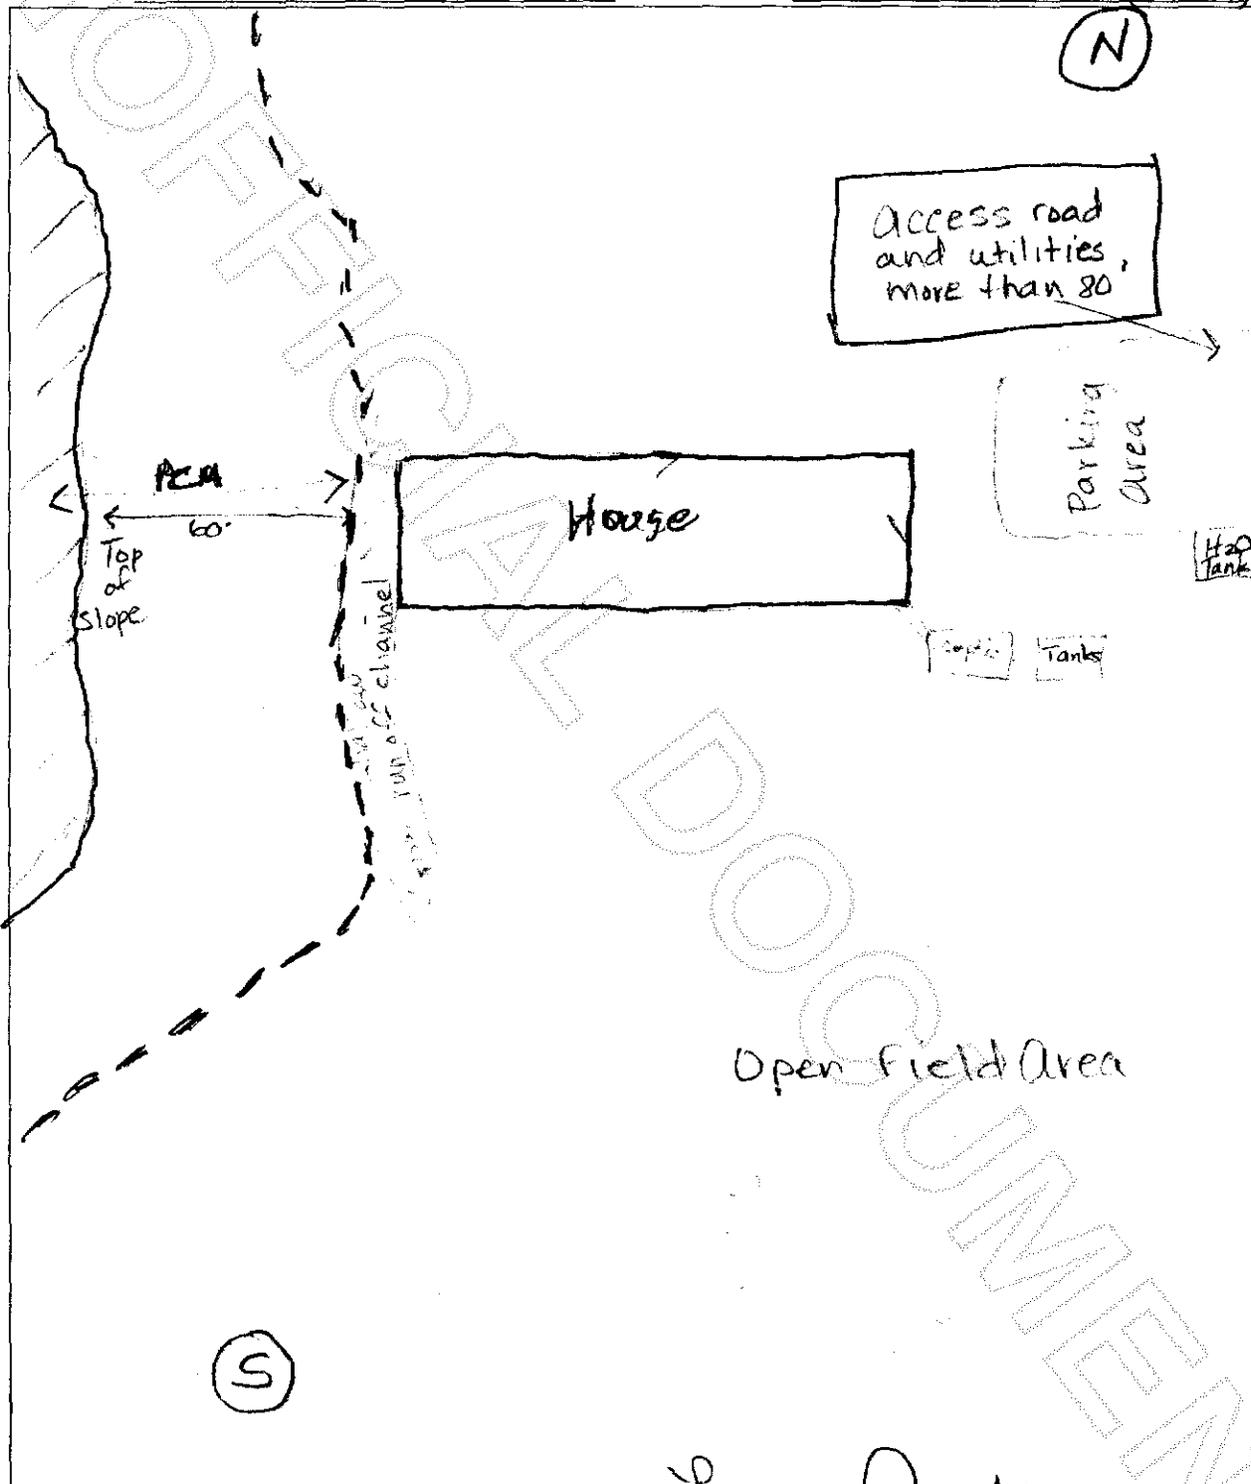

John Cozer
Skagit County CAO Staff Signature

11-8-05
Date

Lucinda Rudolph 11/8/05
Applicant Signature



200511080022
Skagit County Auditor