

Return to:



200512020123
Skagit County Auditor

12/2/2005 Page 1 of 2 2:47PM

PROTECTED CRITICAL AREA SITE PLAN

Page 1 of 2

Grantor/Owner: Tim Holt

Grantee: PUBLIC

Site Address: 35181 Lucky Lane, Mount Vernon, WA 98274

Property ID #: P 67030 Assessors Tax Account #: 3940-000-008-0009

Legal Description: Sec. 36 Twp. 33N Rng. 6E / Plat Name LakeCavanaughPark Lot 8

Permit/Activity #: BPO5-0869

The PROTECTED CRITICAL AREA (PCA) is to be left undisturbed in its natural state. "With the exception of activities identified as Allowed without Standard review under SCC 14.24.100, any land-use activity that can impair the functions and values of critical areas or their buffers through a development activity or by disturbance of the soil or water, and/or by removal of, or damage to, existing vegetation shall require critical areas review and written authorization pursuant to SCC 14.24." SCC 14.24.060 No clearing, grading, filling, logging or removal of woody material, building, construction or road construction of any kind, planting of non-native vegetation or grazing of livestock is allowed within the PCA areas except as specifically permitted by Skagit County on a case-by-case basis consistent with SCC 14.24.

Representations on this site plan may be approximations only and should not be used for purposes other than for determining general locations of critical areas. Development activities beyond the scope of this plan may require additional studies and approvals.

The above references to "Grantor" and "Grantee" shall not be construed as a transfer of property ownership and are used solely for filing with the County Auditor.



Owner: Tim Holt Date: 11-28-05

On this day personally appeared before me Tim Holt known to be the individual described herein and acknowledged to me that he signed the same as his free and voluntary act and deed for the uses and purposes therein mentioned.



Trina K. Olsen, Notary Public in and for the State of Washington,
Kirkland, WA Date: 11-28-05

CRITICAL AREA SITE PLAN

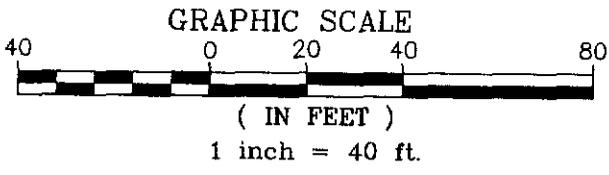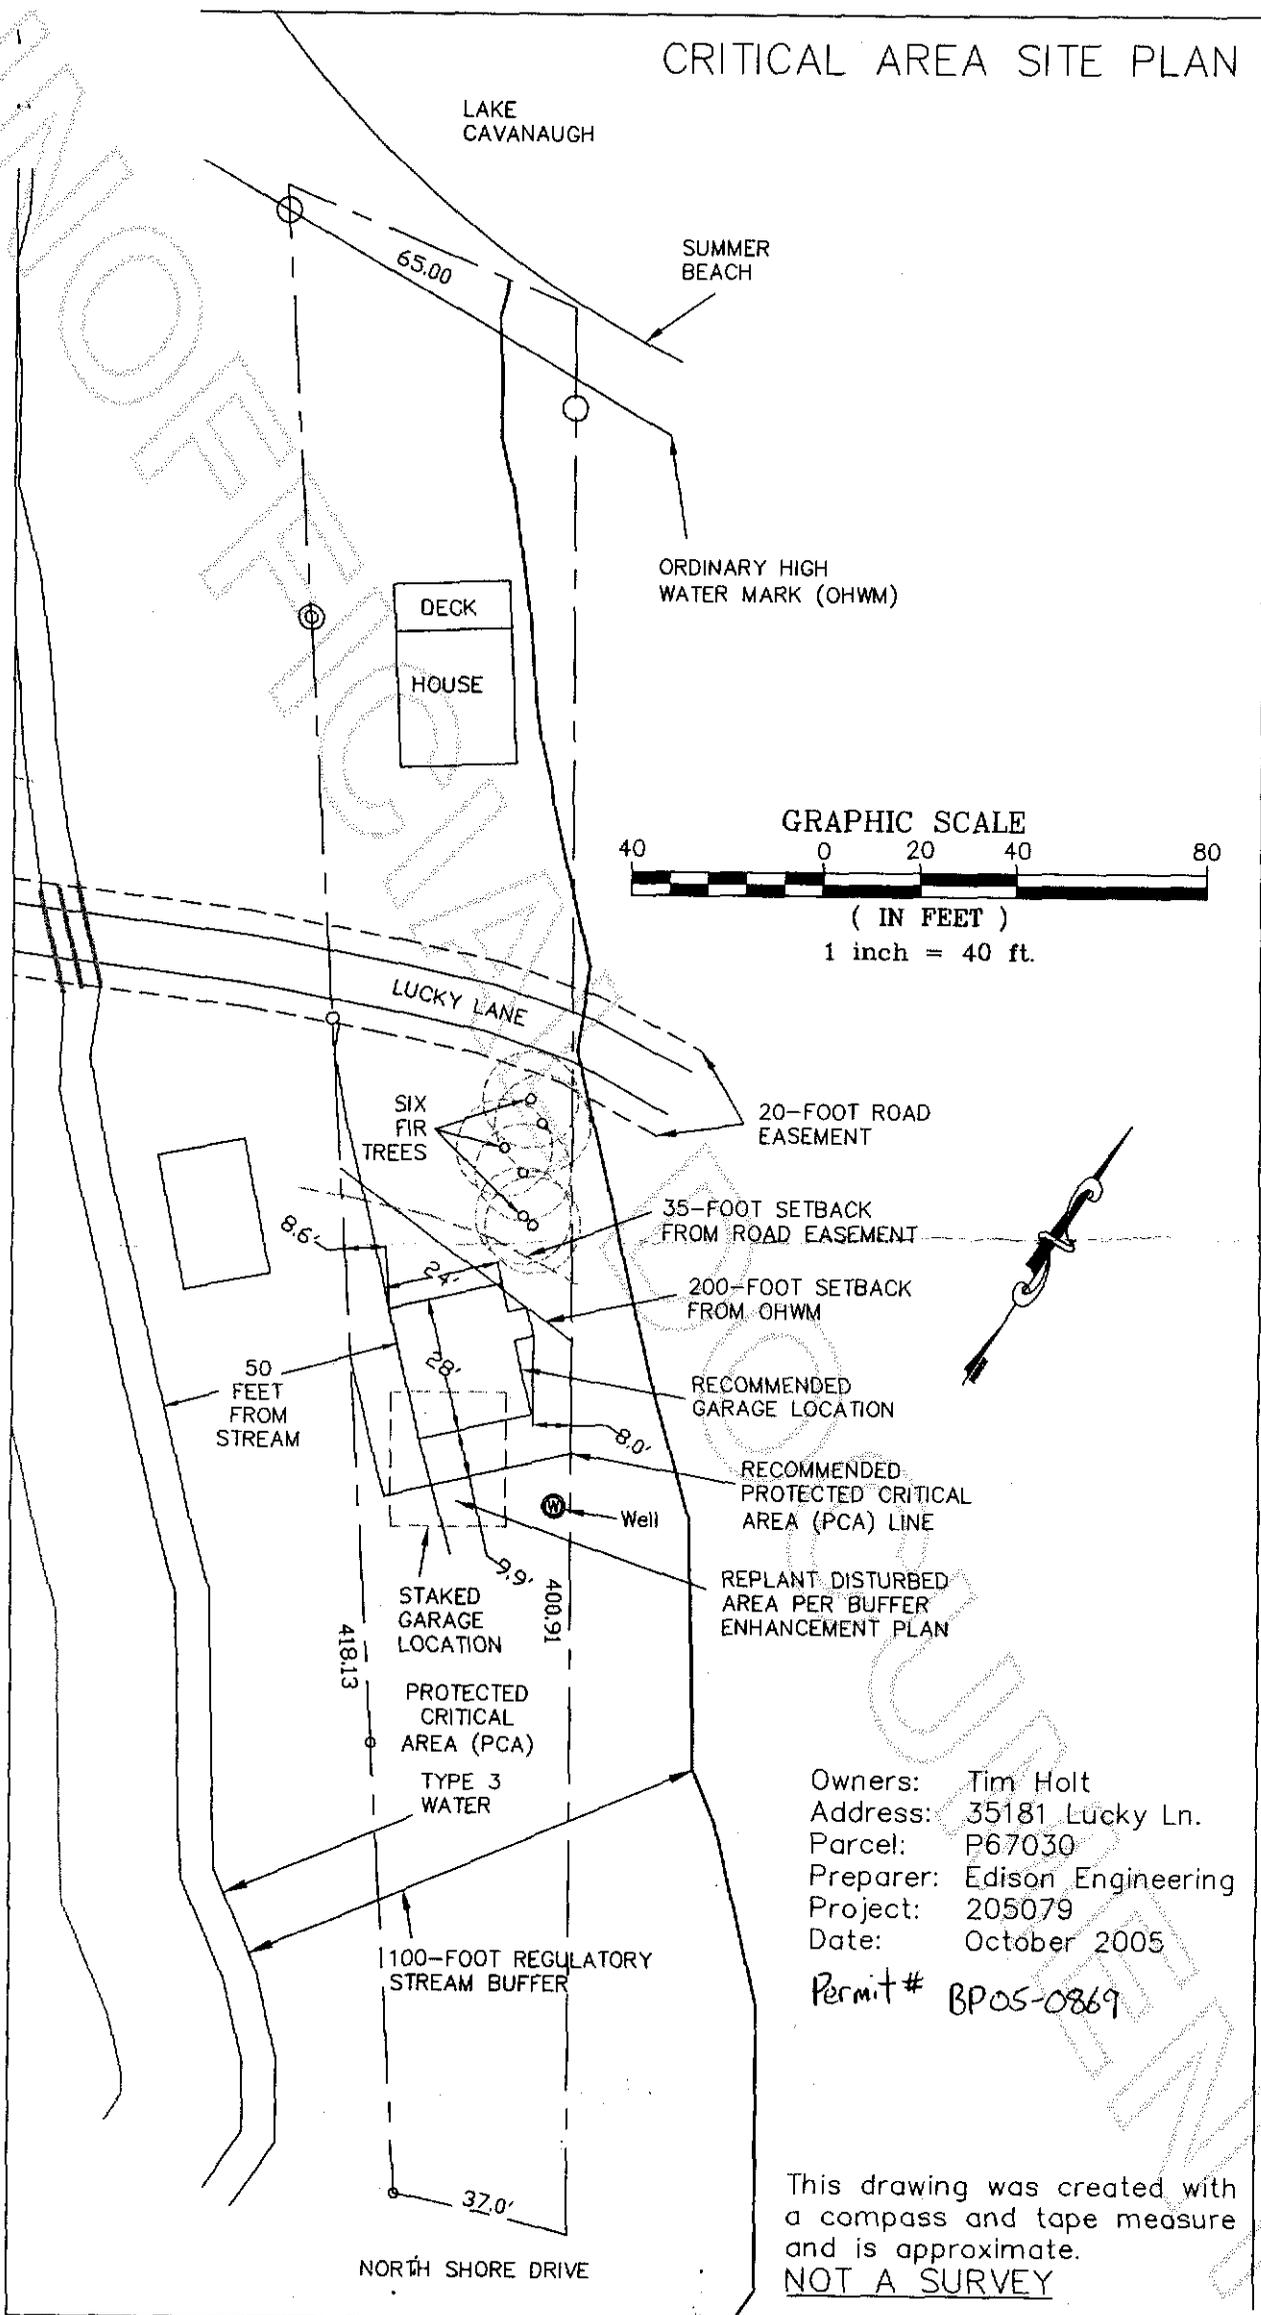

Owners: Tim Holt
 Address: 35181 Lucky Ln.
 Parcel: P67030
 Preparer: Edison Engineering
 Project: 205079
 Date: October 2005
 Permit # BPO5-0869

This drawing was created with a compass and tape measure and is approximate.
NOT A SURVEY



200512020123
 Skagit County Auditor