

AUDITOR'S CERTIFICATE

Filed for Record at the request of AZIMUTH NORTHWEST, INC.




2005-12050038

Skagit County Auditor

12/5/2005 Page 1 of 1 1:10:22AM

Norma Burnett
SKAGIT COUNTY AUDITOR

Deputy
Dwight Zwick

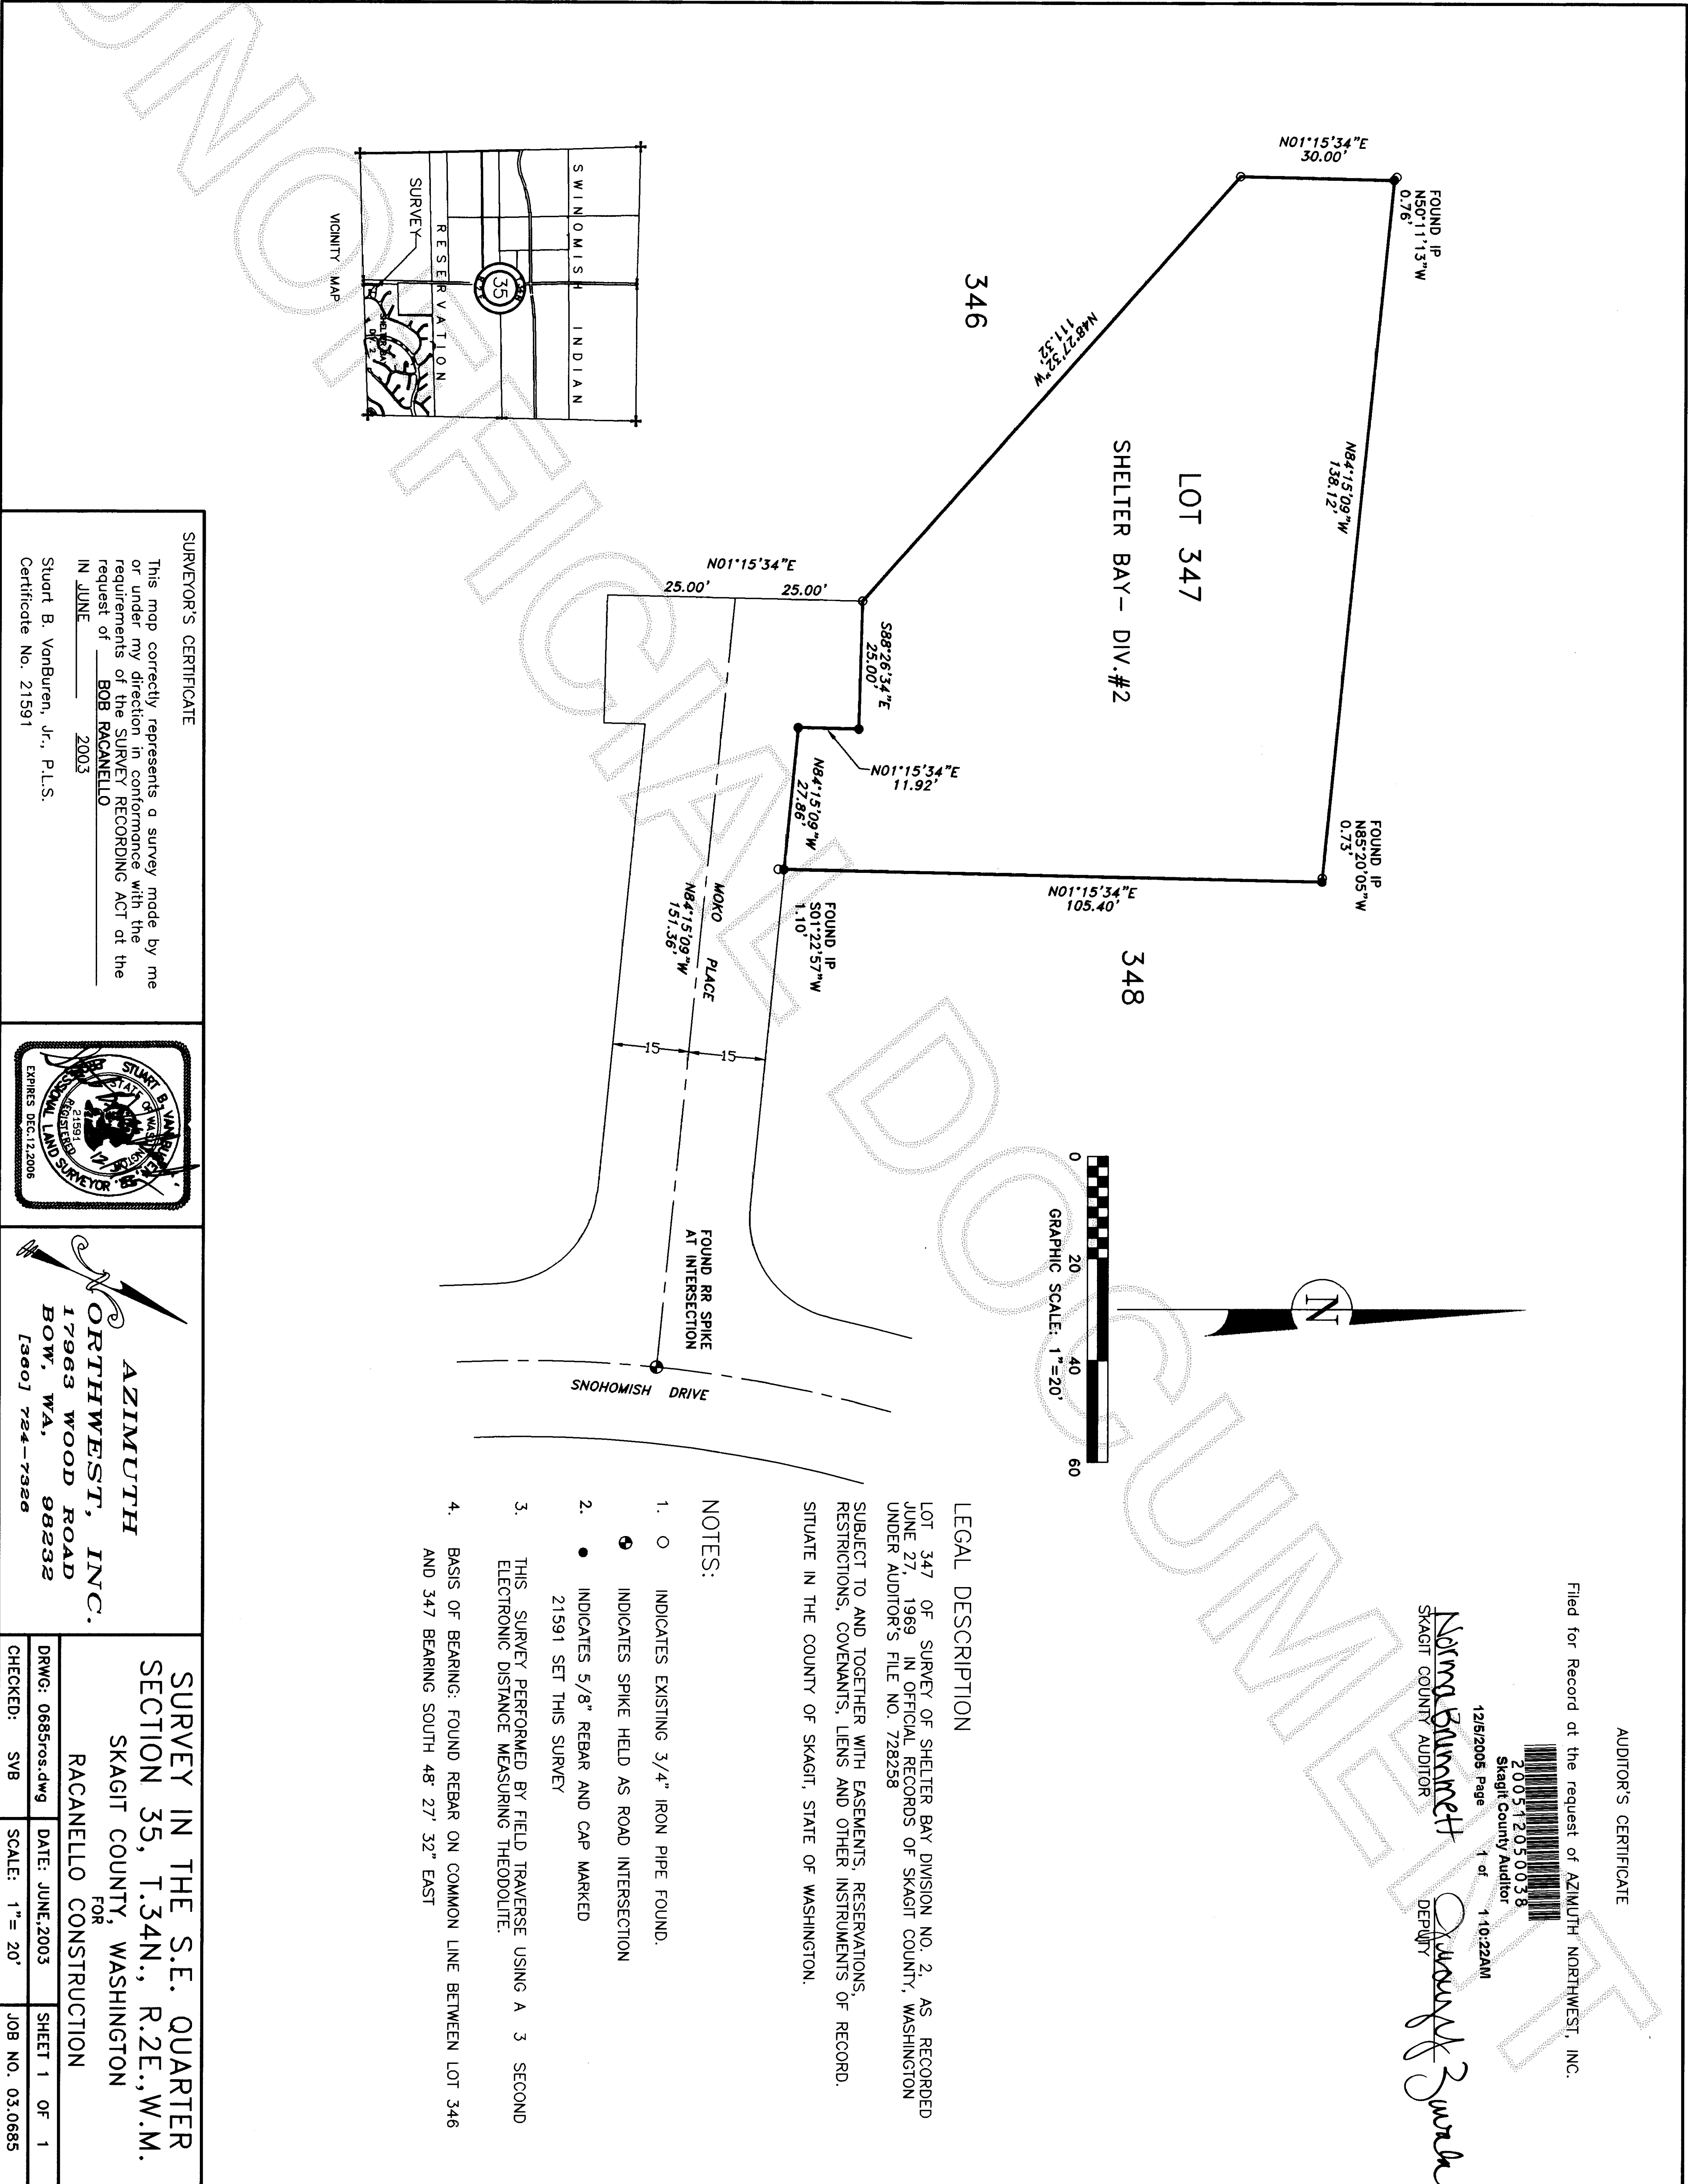

LEGAL DESCRIPTION

LOT 347 OF SHELTER BAY DIVISION NO. 2, AS RECORDED JUNE 27, 1969 IN OFFICIAL RECORDS OF SKAGIT COUNTY, WASHINGTON UNDER AUDITOR'S FILE NO. 728258

SUBJECT TO AND TOGETHER WITH EASEMENTS, RESERVATIONS, RESTRICTIONS, COVENANTS, LIENS AND OTHER INSTRUMENTS OF RECORD, SITUATE IN THE COUNTY OF SKAGIT, STATE OF WASHINGTON.

NOTES:

- INDICATES EXISTING 3/4" IRON PIPE FOUND.
- INDICATES SPIKE HELD AS ROAD INTERSECTION
- INDICATES 5/8" REBAR AND CAP MARKED 21591 SET THIS SURVEY
- THIS SURVEY PERFORMED BY FIELD TRAVERSE USING A 3 SECOND ELECTRONIC DISTANCE MEASURING THEODOLITE.
- BASIS OF BEARING: FOUND REBAR ON COMMON LINE BETWEEN LOT 346 AND 347 BEARING SOUTH 48° 27' 32" EAST

SURVEYOR'S CERTIFICATE

This map correctly represents a survey made by me or under my direction in conformance with the requirements of the SURVEY RECORDING ACT at the request of **BOB RACANELLO** IN **JUNE** **2003**
Stuart B. VanBuren, Jr., P.L.S.
Certificate No. 21591



AZIMUTH NORTHWEST, INC.
17963 WOOD ROAD
BOW, WA, 98232
[360] 724-7326

SURVEY IN THE S.E. QUARTER SECTION 35, T.34N., R.2E., W.M. SKAGIT COUNTY, WASHINGTON
FOR **RACANELLO CONSTRUCTION**
DRWG: 0685r.os.dwg DATE: JUNE, 2003 SHEET 1 OF 1
CHECKED: SVB SCALE: 1" = 20' JOB NO. 03.0685