


UPPER SKAGIT INDIAN TRIBE

25944 COMMUNITY PLAZA WAY, SEDRO WOOLLEY, WA 98284, 360-854-7000, FAX: 360-854-7004

RECORD OF SURVEY - ALTA / ACSM LAND TITLE SURVEY

SITUATE IN A PORTION OF THE NW 1/4 OF THE NW 1/4 OF SECTION 9, TOWNSHIP 35 NORTH, RANGE 5 EAST, W.M., SKAGIT COUNTY, WASHINGTON

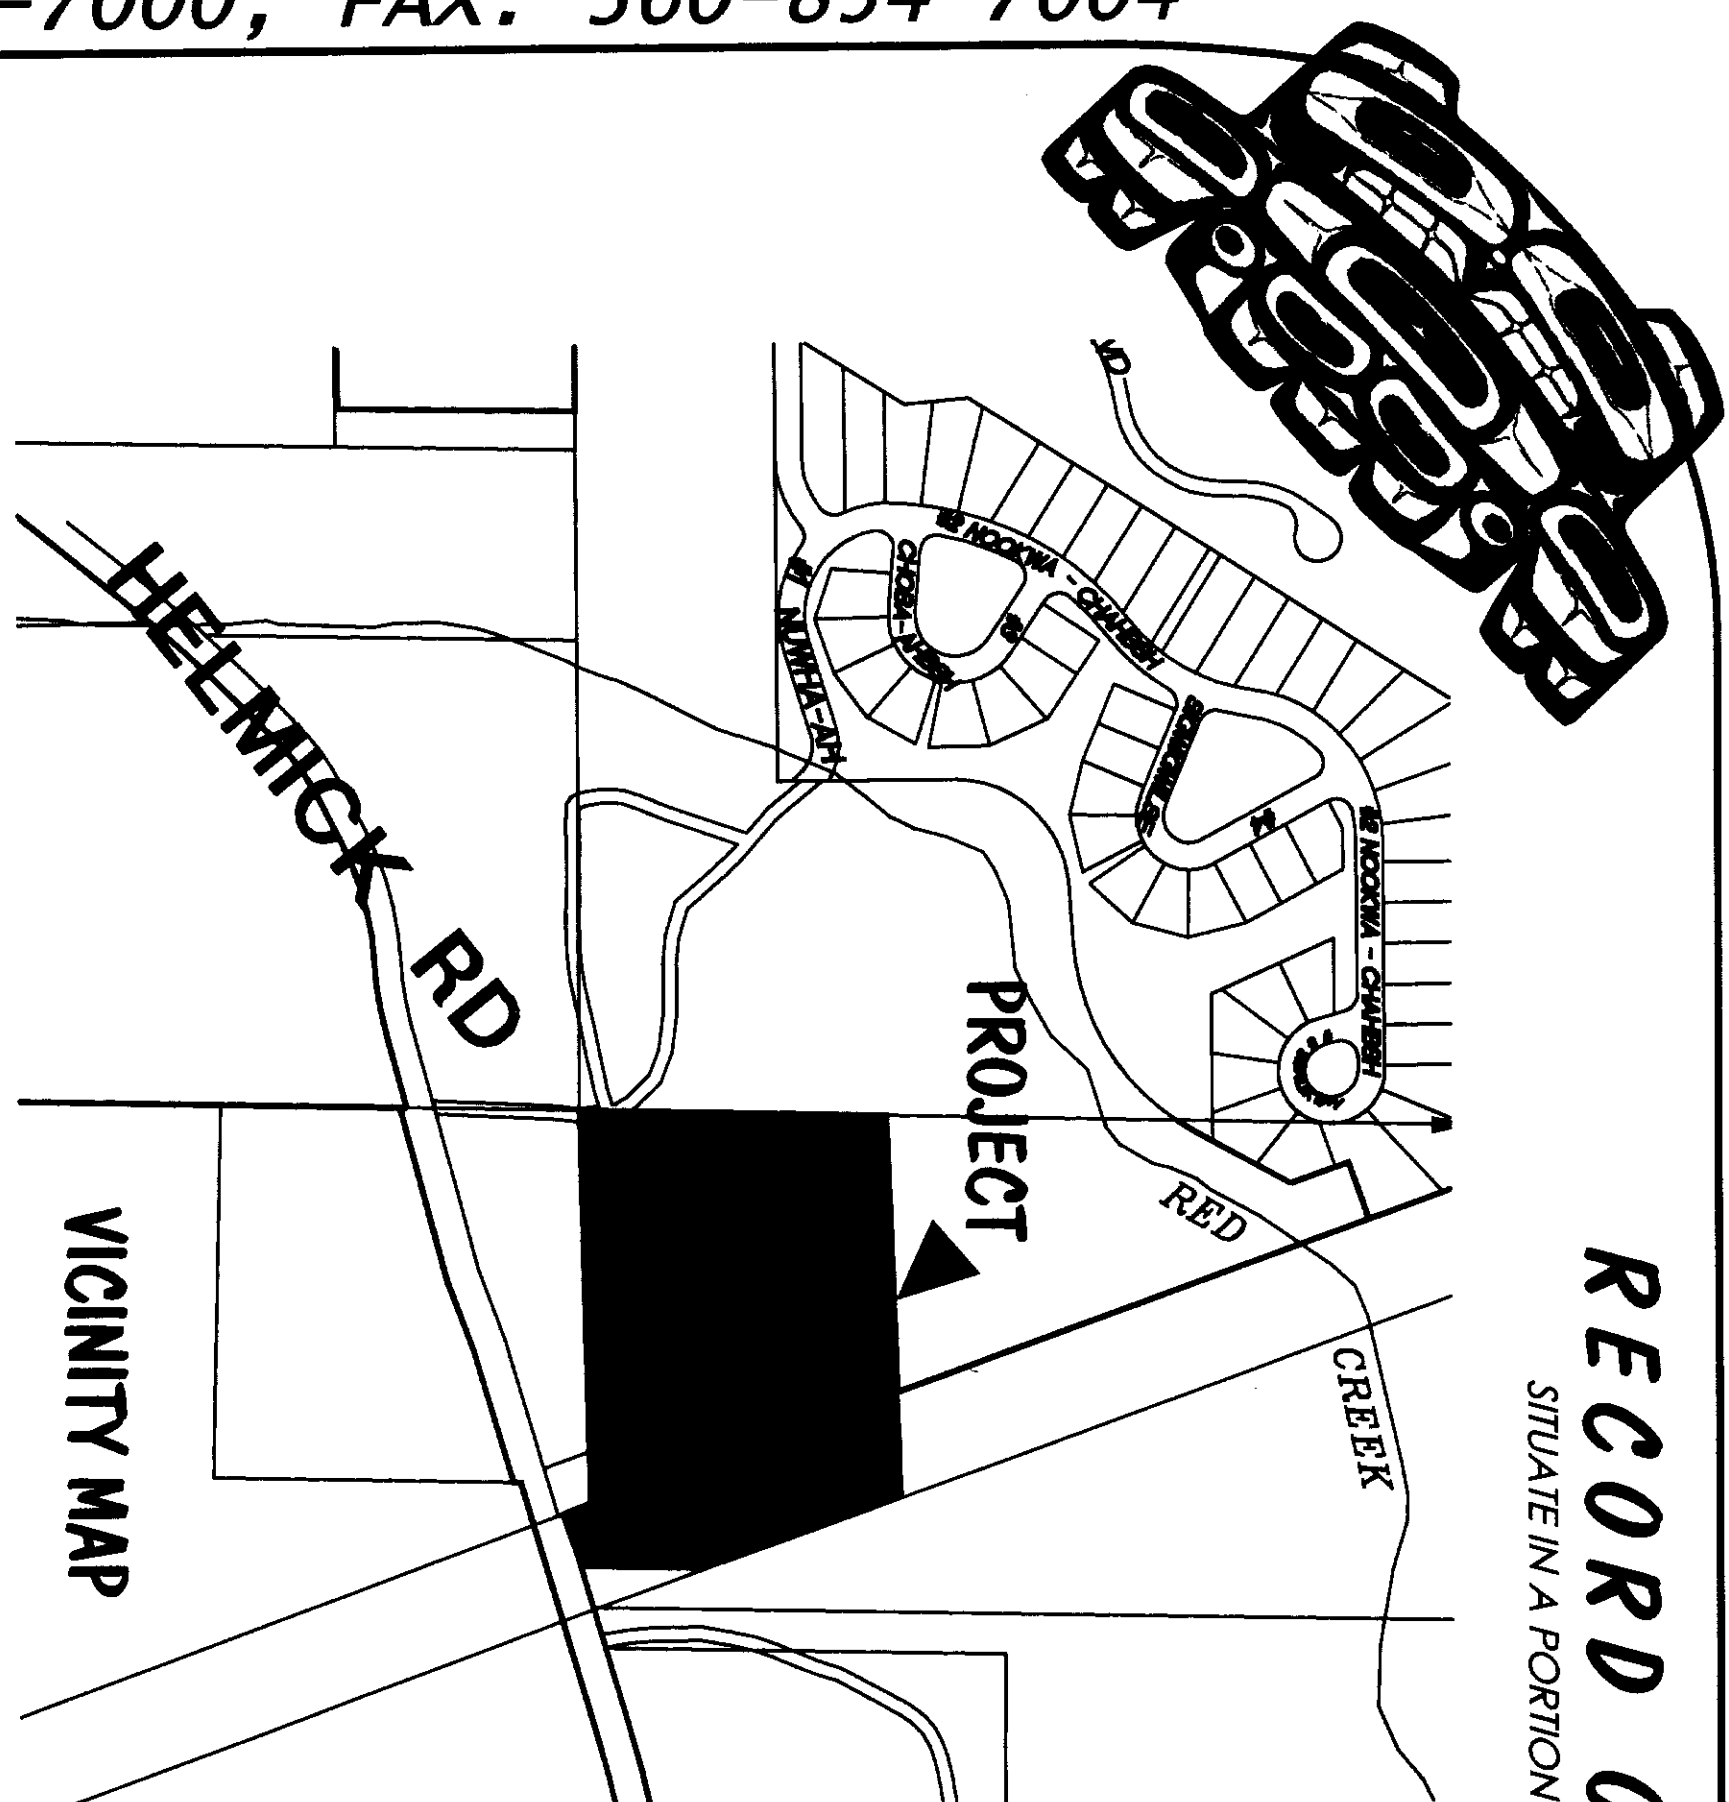

SURVEY NOTES

- 1) DATA FOR THIS SURVEY WAS GATHERED BY FIELD TRAVERSE UTILIZING ELECTRONIC DATA COLLECTION.
- 2) EQUIPMENT USED: THEOMAT 00701.5" EDM: ± 2 PPM, ± 3 MM
- 3) HORIZONTAL DATUM: NAD 83/91, WA STATE PLANE NORTH ZONE BASIS OF BEARINGS: PER THAT POS RECORDED UNDER AF#200303140123 (UPPER SKAGIT INDIAN TRIBE HORIZONTAL DATUM)
- 4) PURPOSE OF SURVEY: TO PERFORM BOUNDARY AND ALTA/ACSM LAND TITLE SURVEYS OF THE SUBJECT PARCELS, INCLUDING ITEMS 1, 2, 3, 5, 10, 11a, 12 & 13 OF THE ALTA TABLE A CHECKLIST. TOPOGRAPHIC SURVEYING ELEMENTS PERFORMED UNDER SEPARATE COVER.
- 5) THIS SURVEY WAS PERFORMED WITHOUT THE BENEFIT OF A TITLE REPORT. PSE ASSUMES NO LIABILITY FOR ANY EASEMENT, COVENANT, RESTRICTION OR EXCEPTION NOT SHOWN HEREON.
- 6) PACIFIC SURVEYING AND ENGINEERING, INC., ASSUMES NO LIABILITY FOR ANY SUBSURFACE CONDITIONS OR FEATURES THAT MAY EXIST THAT ARE UNDETECTABLE AND/OR NOT VISIBLE. (UTILITY LOCATES WERE NOT PERFORMED FOR THIS SURVEY)
- 7) OCCUPATIONAL INDICATOR NOTE: IN ACCORDANCE WITH THE REVISED CODE OF WASHINGTON: 58.09 AND WASHINGTON AUTHORITY CODE CHAPTER 332-130, THIS RECORD OF SURVEY DEPICTS OCCUPATIONAL INDICATORS, SUCH AS FENCES, THESE INDICATORS REPRESENT A POTENTIAL FOR CLAIMS OF UNWRITTEN TITLE. THIS SURVEY DOES NOT RESOLVE ANY OF THE LEGAL OWNERSHIP ISSUES THAT MAY ARISE FROM THESE UNWRITTEN USES OR TITLE CLAIMS.
- 8) FLOOD ZONE DESIGNATION "C"
- 9) PSE ACCEPTED THE FOUND MONUMENTS AND BOUNDARY LINE INFORMATION PER THE SHORT PLAT 37-89, RECORDED UNDER FILE NO. 8910270018, MONUMENTS SET 10/2005

UPPER SKAGIT INDIAN TRIBE (ALTA/ACSM CERTIFICATION)

THIS IS TO CERTIFY THAT THIS MAP OR PLAT AND THE SURVEY ON WHICH IT IS BASED WERE MADE IN ACCORDANCE WITH MINIMUM STANDARD DETAIL REQUIREMENTS FOR ALTA/ACSM LAND TITLE SURVEYS, JOINTLY ESTABLISHED AND ADOPTED BY ALTA, ACSM AND NSPS IN 1999, AND INCLUDES ITEMS 1, 2, 3, 5, 10, 11a, 12 & 13 OF TABLE A THEREOF, PURSUANT TO THE ACCURACY STANDARDS AS ADOPTED BY ALTA, NSPS, AND ACSM, AND IN EFFECT ON THE DATE OF THIS CERTIFICATION, UNDERSIGNED FURTHER CERTIFIES THAT THE SURVEY MEASUREMENTS WERE MADE IN ACCORDANCE WITH THE MINIMUM ANGLE, DISTANCE AND CLOSURE REQUIREMENTS FOR SURVEY MEASUREMENTS WHICH CONTROL LAND BOUNDARIES FOR ALTA/ACSM LAND TITLE SURVEYS.

DATE: 12/3/2005

RICHARD W. CARTER, PLS# 32450

AUDITOR'S CERTIFICATE

Filed for record this day of , 20 at
in book of surveys at page at the request of
PACIFIC SURVEYING AND ENGINEERING SERVICES INC.

Norma Baumett
County Auditor

Drawn By: RC
Checked By: PKB

F.B.# 107...

DATE: 10/01/05

JOB NO. 2005029

SHEET NO. 1 OF 1

DWG. NO. AREAS, ROS, DWG

PSE #59 5 4
FND. CONC. MON
PER SHORT PLAT

869.25'

TRIAL

WIRE FENCE FALLS 2' EAST, 3' NORTH
OF CORNER MONUMENT
SEE NOTE #7

38752'52"W
413.87'

571.13'

78.63'

78.63'

PARCEL - P38730
6.931 ACRES

TRACT 3 S/P 37-89

P38736 (STENNE)

**ENCROACHING LHM
SEE NOTE #

FND. LEONARD #4 RB W/
YPC, LS 8992, ACCEPTED

84.14'

42.11'

588.38'

N 1/16 COR

N 1/16 COR

LEGAL DESCRIPTION PER QUIT CLAIM DEED, AF# 9703200018
TRACT 3, SKAGIT COUNTY SHORT PLAT NO. 37-89, APPROVED OCTOBER 27, 1989 AND RECORDED OCTOBER 27, 1989 UNDER AUDITOR'S FILE NO. 8910270018 IN VOLUME 8 OF SHORT PLATS, PAGE 186, RECORDS OF SKAGIT COUNTY, WASHINGTON; BEING A PORTION OF THE NORTHWEST QUARTER OF SECTION 9, TOWNSHIP 35 NORTH, RANGE 5 EAST, W.M.

EXISTING FEATURE SYMBOL LEGEND

- = EXISTING MONUMENT
- = EXISTING REBAR AND CAP PLG#..
- = SET #4 RB WITH PSE YPC, LS 32450
- = EXISTING IRON PIPE PLG#.
- = EXISTING HUB AND TACK
- = EXISTING LEAD AND TACK
- = EXISTING P.K. NAIL
- = EXISTING SPIKE
- = EXISTING FLASHER
- = EXISTING IRON PIPE NO ID
- = EXISTING OWNERSHIP TIE
- = CENTER OF SECTION
- = EXISTING SECTION CORNER
- = EXISTING QUARTER SECTION CORNER
- = TAX LOT / PARCEL NUMBER


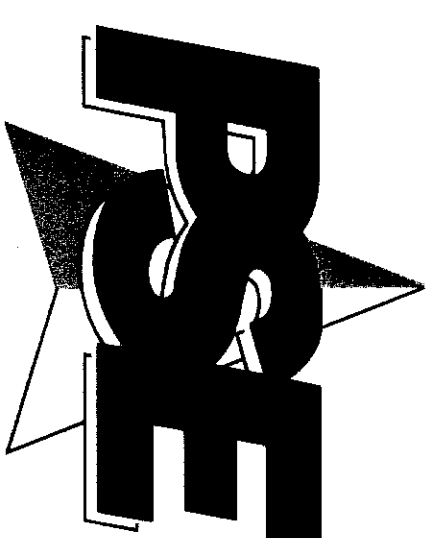


PACIFIC SURVEYING & ENGINEERING
1812 CORNWALL AVE. BELLINGHAM, WA 98225
360.671.7387, FAX: 360.671.4685
WWW.PSESURVEY.COM

SURVEYOR'S CERTIFICATE

This map correctly represents a survey made by me or under my direction in conformance with the requirements of the Survey Recording Act at the request of the Upper Skagit Indian Tribe on JULY 2005.

Certificate No.: 32450

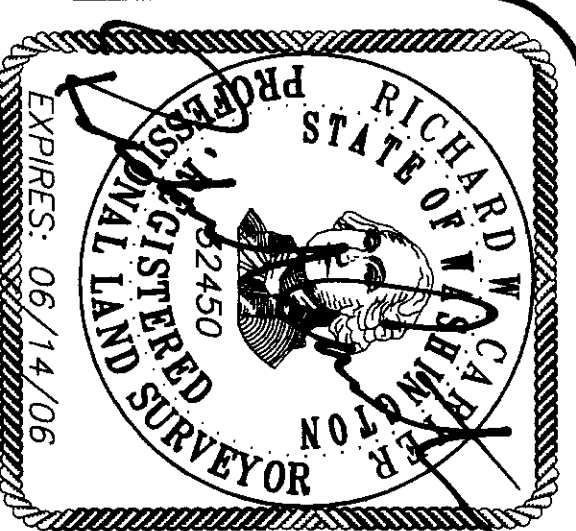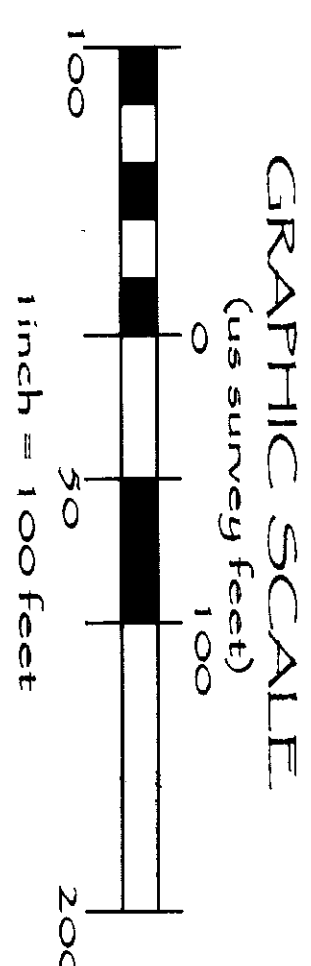

12/3/2005