



N. Brummett by Owen Steadley
SKAGIT COUNTY AUDITOR

SET REBAR W/CAP
ALSO FOUND REBAR (NO CAP)
LES N 08° 27' W 0.54'
FROM CALC'D POSITION

FOUND SKAGIT SURVEYORS
REBAR W/ CAP
SEPTEMBER 13, 2004
FIELD BOOK 643, PG. 26
FOUND 1 1/2" IRON PIPE

SHORT PLAT
PL-01-0363
A.F. NO. 200108290066

RECORD
OF
REBAR (NO CAP)
ON LINE
SURVEY
VOL 3
PAGES 128-129

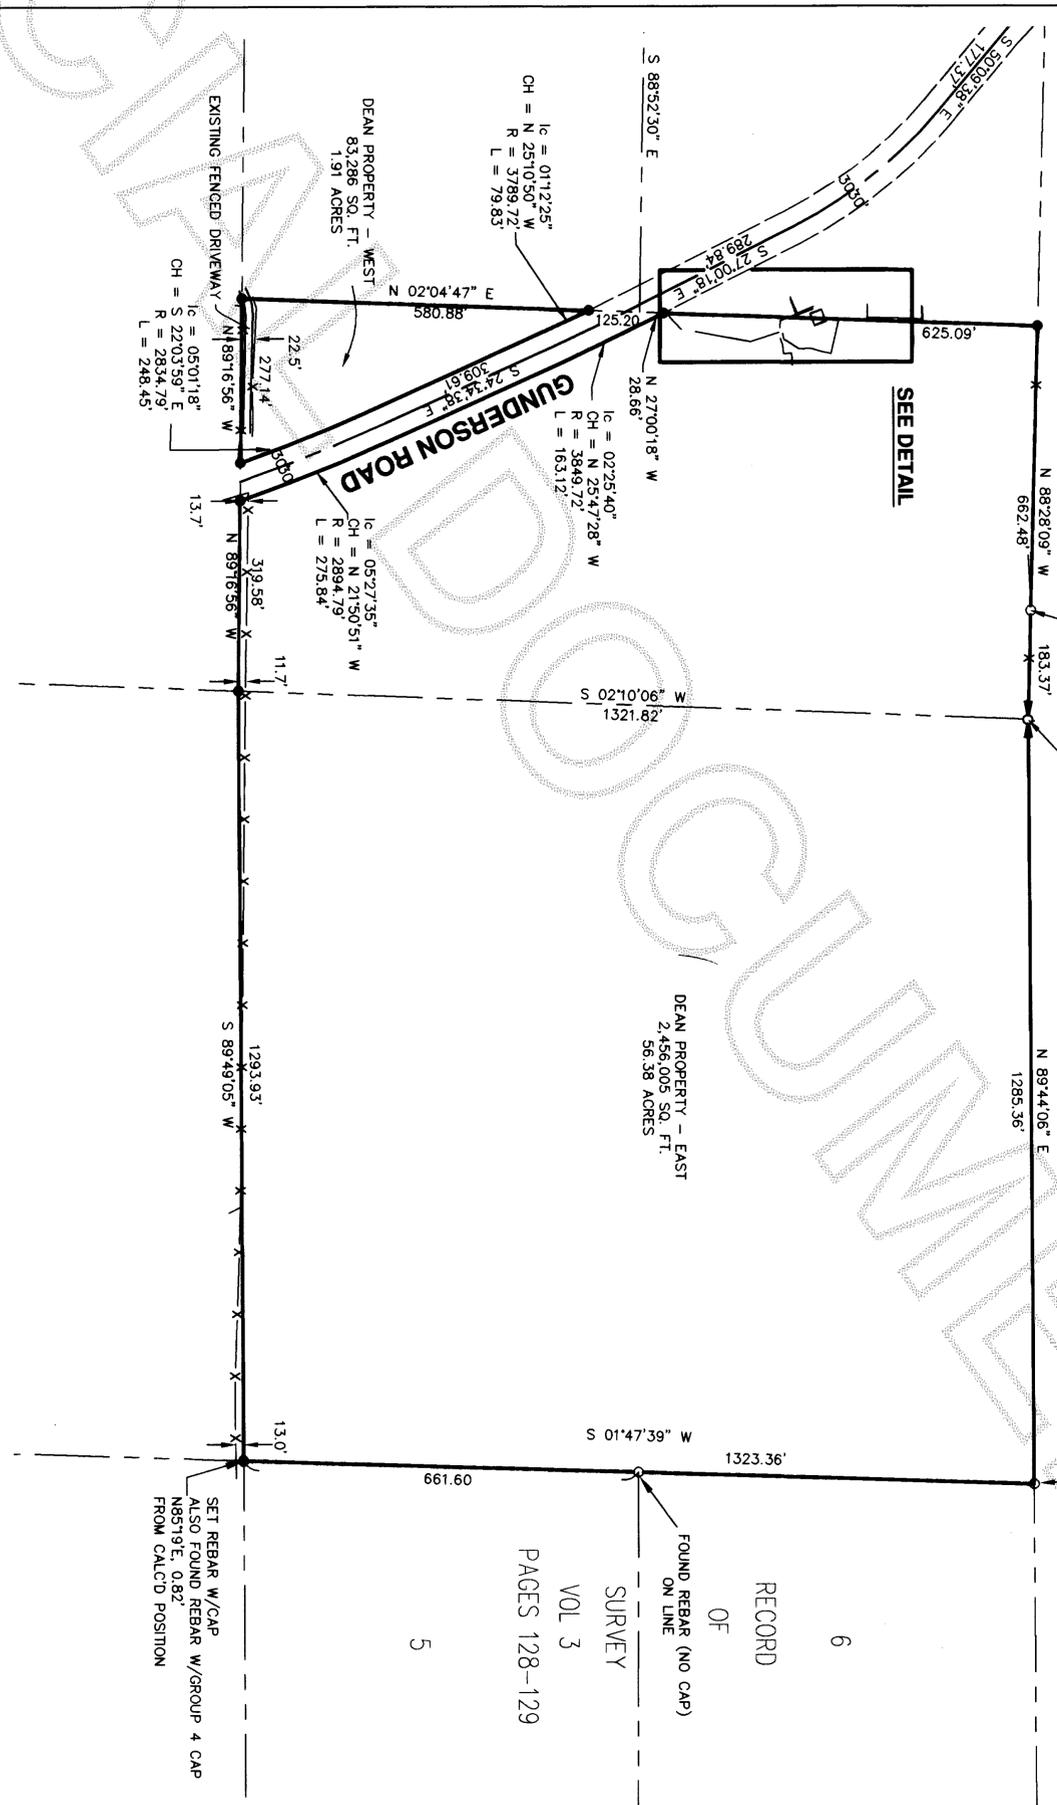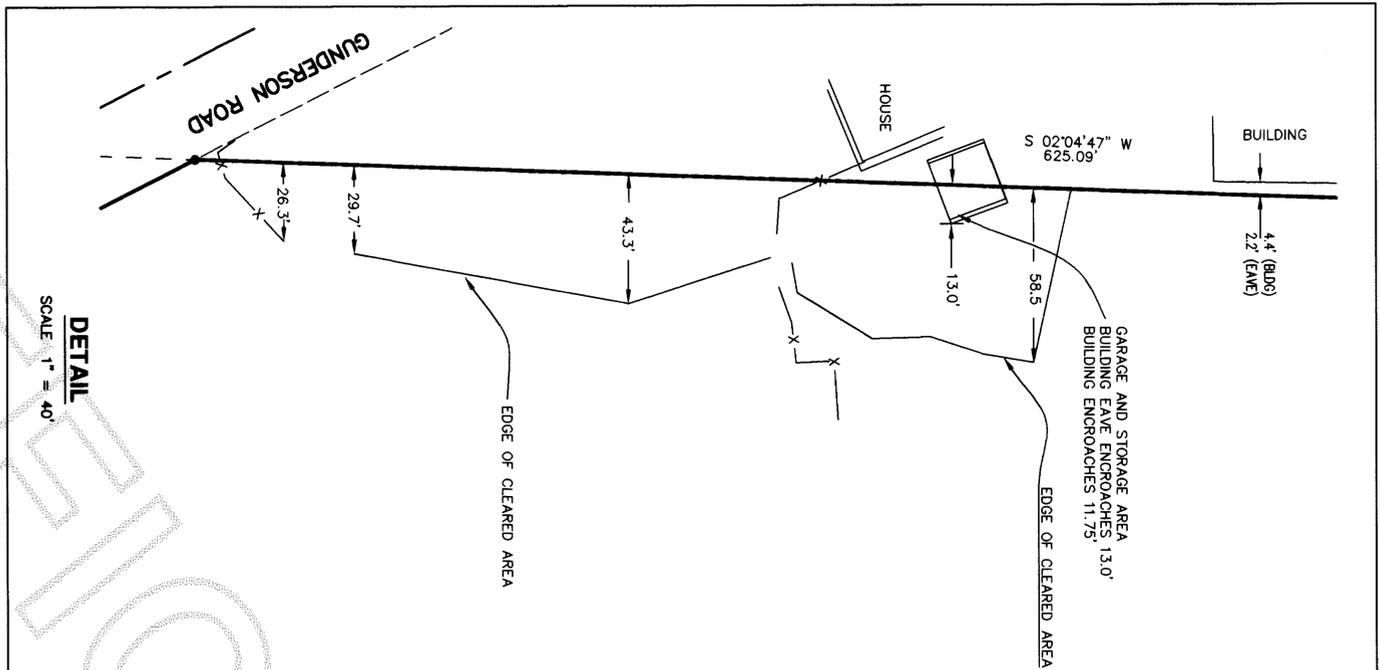

FOUND 1" DIA. METAL
SHAFT IN CASE
AUGUST 6, 2004
FIELD BOOK 643, PAGE 3

1/4 CORNER
FOUND 1 1/2" DIA. IRON PIPE
SEPTEMBER 13, 2004
FIELD BOOK 643
PAGE 26

FOUND 4" X 4" CONC. MON.
W/ 3/4" DIA BRASS CAP
IN NORTH-SOUTH FENCE LINE
AUGUST 10, 2004
FIELD BOOK 643, PAGE 5


SKAGIT COUNTY AUDITOR

1/10/2008 Page 2 of 2 9:40AM

AUDITOR'S CERTIFICATE



200601100024
Skagit County Auditor

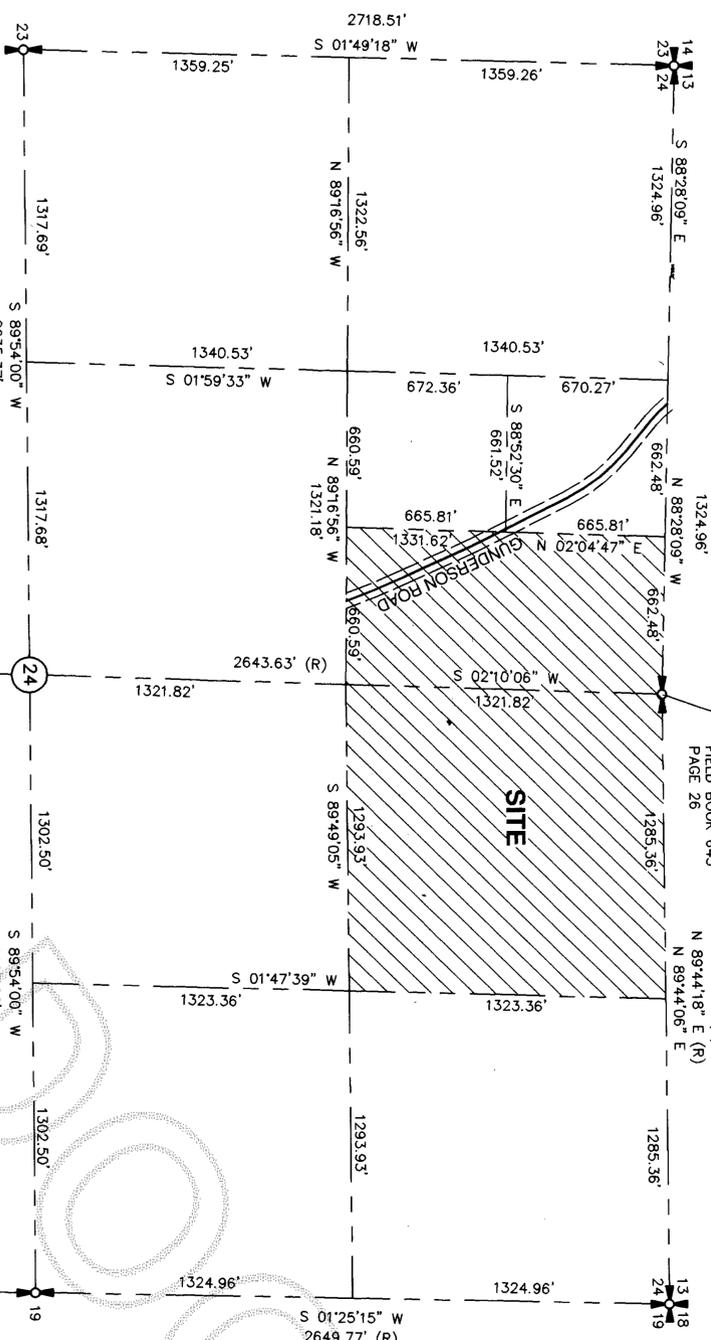

FOUND 3/4" DIA. IRON PIPE
W/ PLUG AND TACK
AUGUST 6, 2004
FIELD BOOK 643, PAGE 3

1/4 CORNER
FOUND 1 1/4" DIA. PIPE
AUGUST 10, 2004
FIELD BOOK 643, PAGE 5.

FOUND 1 3/8" X 1 3/8"
METAL SHAFT IN CASE
AUGUST 10, 2004
FIELD BOOK 643, PAGE 5.

1/4 CORNER LOCATION
COMPUTED PER
VOLUME 3 OF SURVEY'S
PAGE 128

NOTES

1. THIS SURVEY WAS PERFORMED IN THE FIELD USING A LEICA TCAT109 ELECTRONIC DISTANCE MEASURING THEODOLITE.
2. THIS SURVEY WAS PERFORMED WITH THE BENEFIT OF A CURRENT TITLE REPORT. THIS SURVEY DOES NOT PURPORT TO SHOW ALL EASEMENTS, RESTRICTIONS, RESERVATIONS, PROVISIONS, COVENANTS OR CONDITIONS WHICH MAY AFFECT THE PARCELS SHOWN HEREON.
3. ALL POINTS FOUND OR SET WERE VISITED AUGUST - SEPTEMBER, 2004.

BASIS OF BEARING

TIES TO MONUMENTS SHOWN ON RECORD OF SURVEY RECORDED IN VOLUME 3 OF SURVEY'S AT PAGE 128 AND 129, NOTED AS (R) ON THIS SHEET



	✓		
		✓	

SEC. 24, T34N, R4E, W.M.

SHEET 2 OF 2

REVISED RECORD OF SURVEY

FOR
ROBERT DEAN

LEONARD, BOUDINOT and SKODJE, INC.
CIVIL ENGINEERS AND LAND SURVEYORS
603 SOUTH FIRST ST., MOUNT VERNON, WA 98273 (360)336-5751
SCALE: 1" = 500'
JOB NO. 04109

SURVEYOR'S CERTIFICATE
THIS MAP CORRECTLY REPRESENTS A SURVEY MADE BY ME OR UNDER MY DIRECTION IN CONFORMANCE WITH THE REQUIREMENTS OF THE SURVEY RECORDING ACT, AT THE REQUEST OF ROBERT DEAN
JEFFREY A. SKODJE, P.L.S.
CERTIFICATE NO. 19645 DATE 1-9-08



DWN BY: KH DATE: 12-12-05
FIELD BOOK 643 PGS. 3,5,6-7,10
26-28,29-32,34,35