


Survey in the SE1/4 of the SE1/4 and in the SW1/4 of the SE1/4 of Section 4, Twp. 35 N., Rng. 5 E., W.M.

Legal Description
The South Half of the Southeast Quarter of Section 4, Township 35 North, Range 5 East of the Willamette Meridian.

- Notes**
1. Basis-of-bearings – Washington State Plane Coordinate System North Zone NAD 83 (91), derived by GPS using NGS control stations LYMAN – K61, (PID: TR0023), BALL STREET – GP 290200 9, (PID: TR2559), and SEDR-CORS.
 2. This survey was accomplished by a combination of field traverse using: 3 second or better digital electronic total station, GPS traverse using: Locus single frequency receivers, and meets or exceeds the standards contained in WAC 332-130-090.

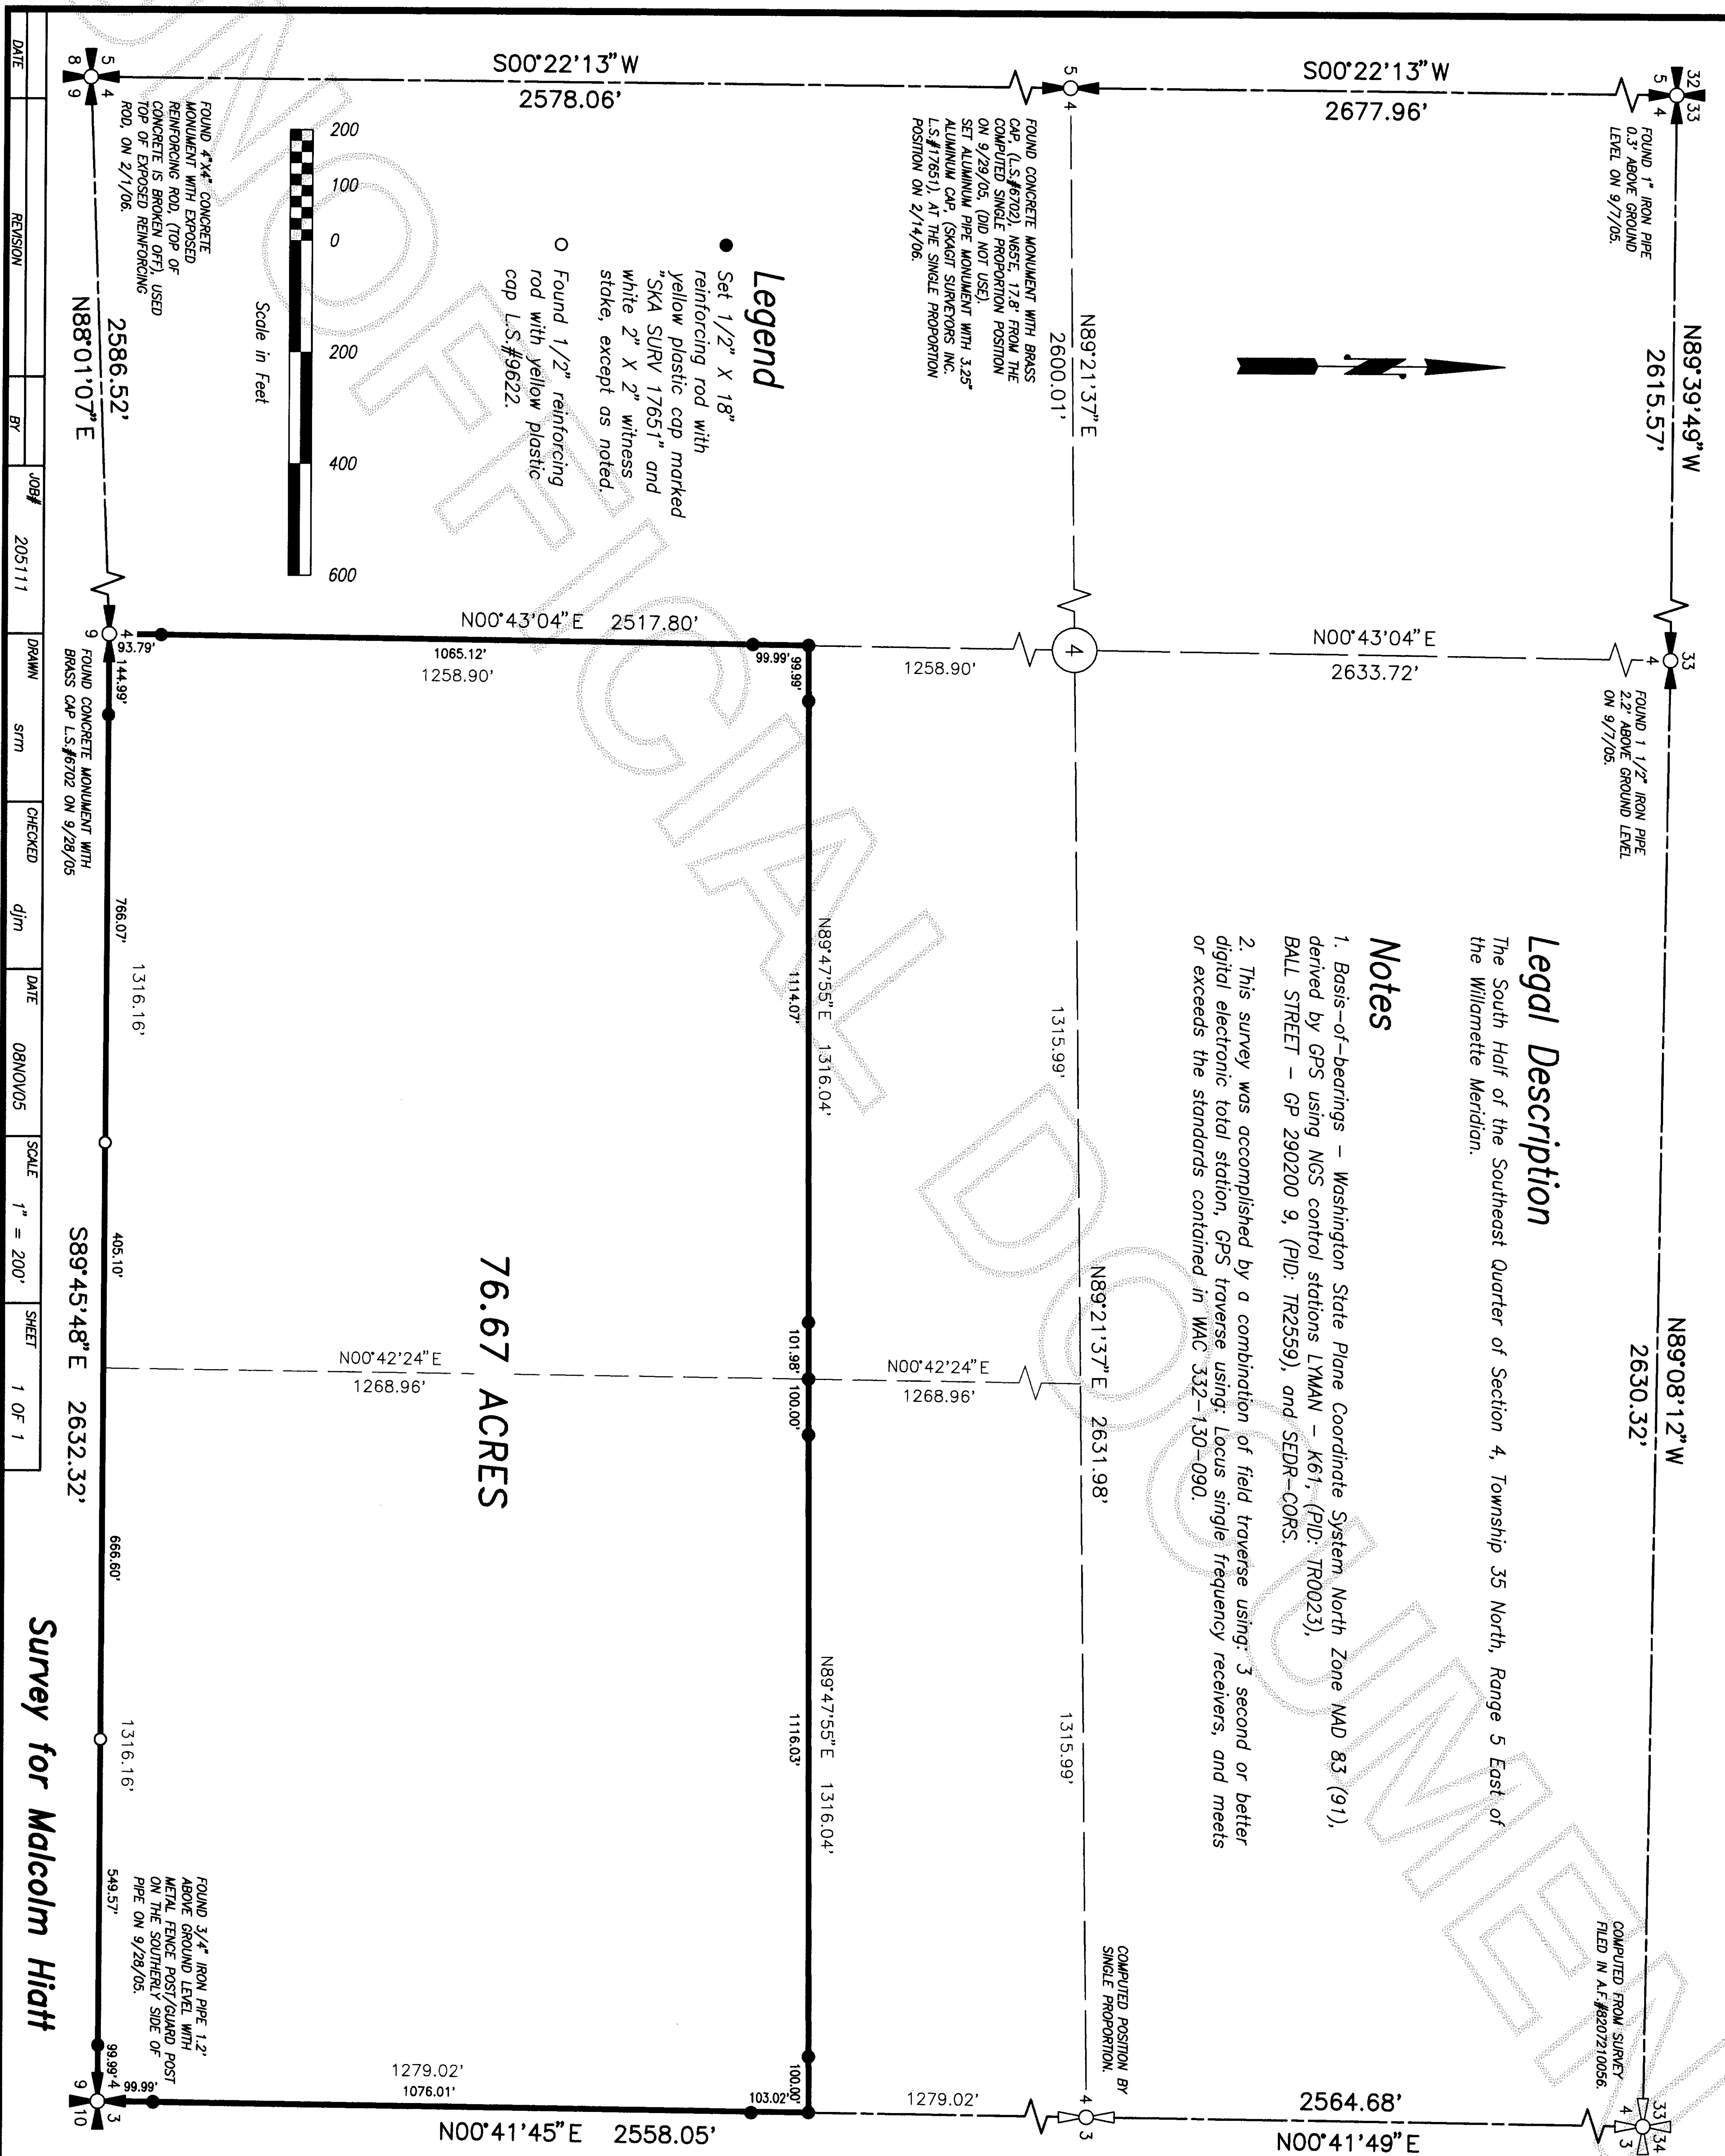

DATE	REVISION	BY	JOB#	DRAWN	CHECKED	DATE	SCALE	SHEET
			205111	srm	djm	08NOV05	1" = 200'	1 OF 1


Survey for Malcolm Hiatt



Skagit Surveyors & Engineers

806 Metcalf St., Sedro-Woolley, WA 98284 Phone: (360) 855-2121 FAX: (360) 855-1658

COPYRIGHT 2004 SKAGIT SURVEYORS, INC.

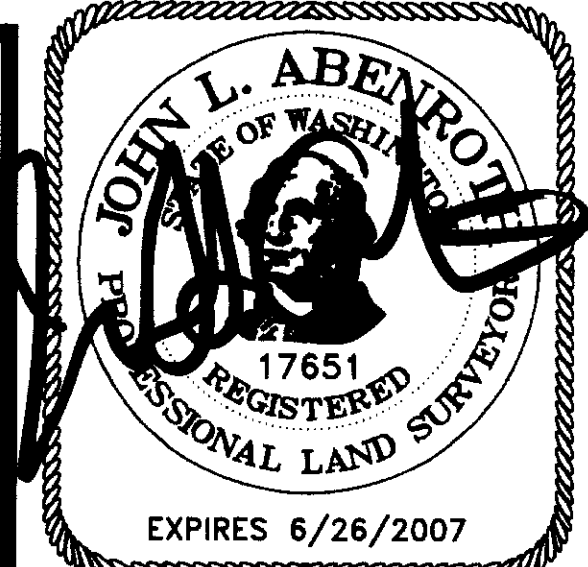

SURVEYOR'S CERTIFICATE
This map correctly represents a survey made by me or under my direction in conformance with the Survey Recording Act in November 2005 at the request of Malcolm Hiatt.

John L. Abenroth CERT#17651
Date **2/23/06**

AUDITOR'S CERTIFICATE

200602270260
Skagit County Auditor

2/27/2006 Page 1 of 1 3:51PM

N. Brummett
County Auditor or Deputy Auditor