


Survey in the SE1/4 of the NW1/4 of Section 4, Twp. 36 N., Rng. 4 E., W.M.

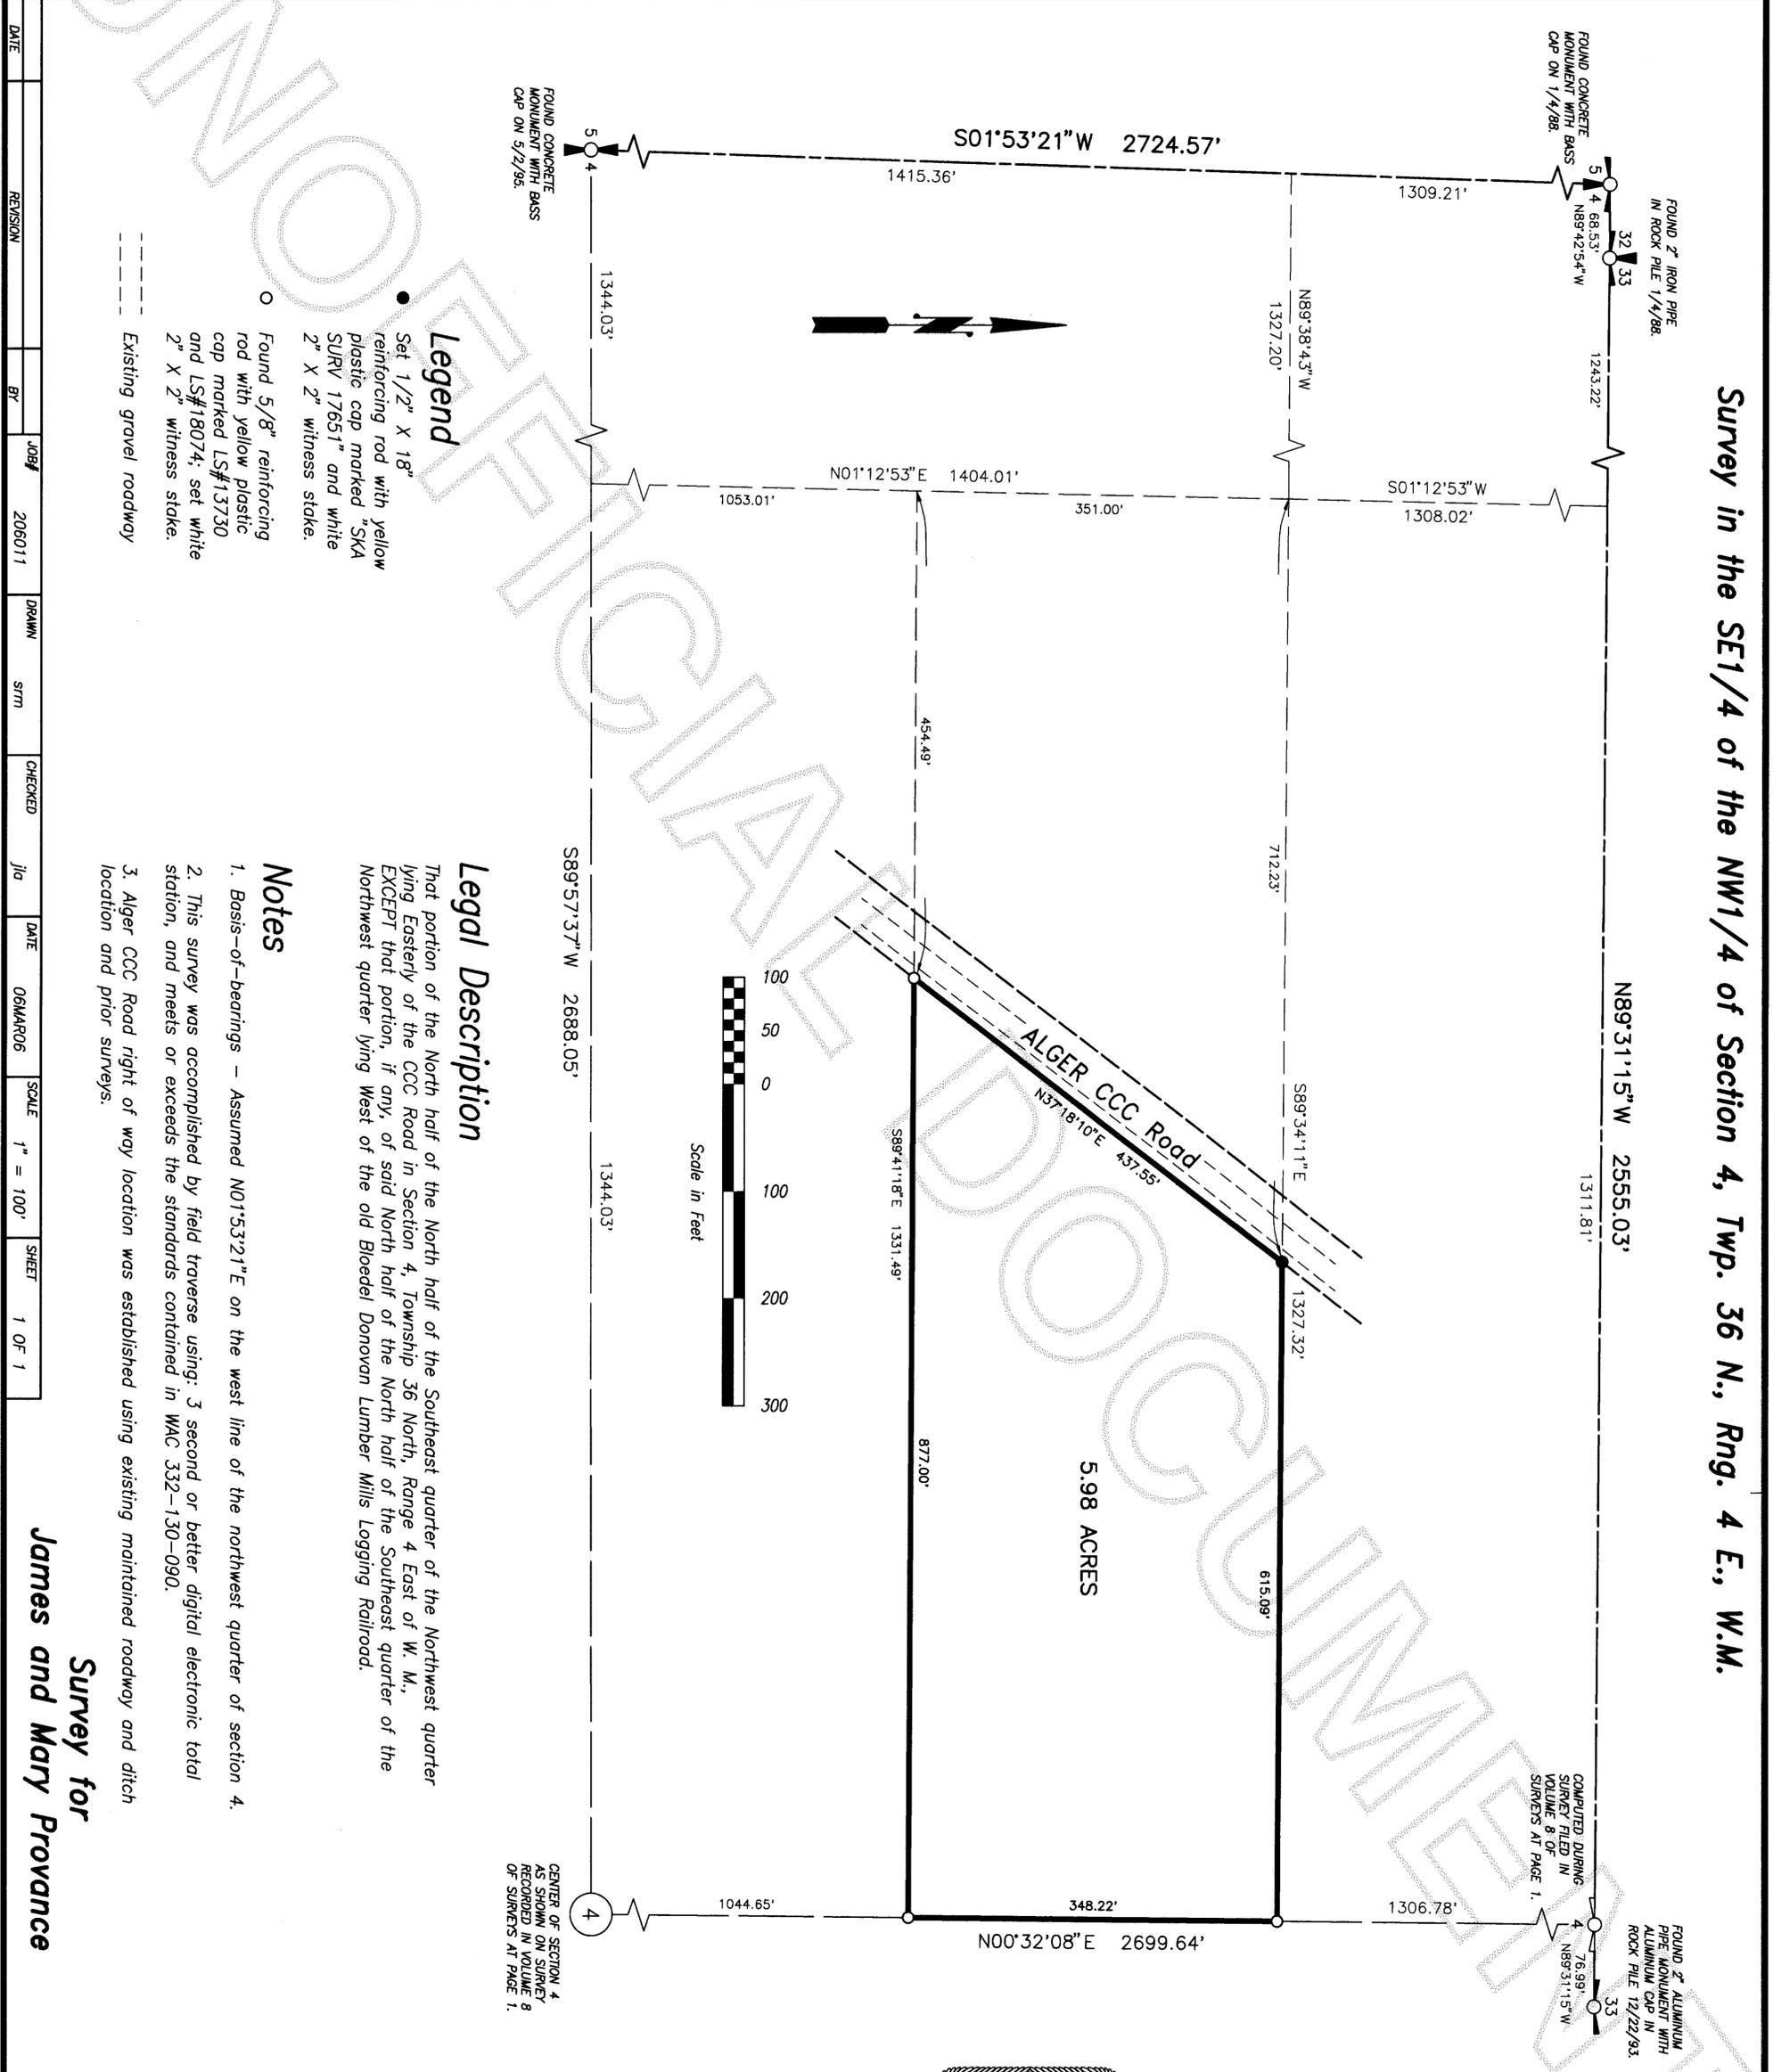

Legend


- Set 1/2" X 18" reinforcing rod with yellow plastic cap marked "SKA SURV 17651" and white 2" X 2" witness stake.
- Found 5/8" reinforcing rod with yellow plastic cap marked LS#13730 and LS#18074; set white 2" X 2" witness stake.
- - - Existing gravel roddway

Legal Description

That portion of the North half of the North half of the Southeast quarter of the Northwest quarter lying Easterny of the CCC Road in Section 4, Township 36 North, Range 4 East of W. M., EXCEPT that portion, if any, of said North half of the North half of the Southeast quarter of the Northwest quarter lying West of the old Bleedel Donovan Lumber Mills Logging Railroad.

Notes


1. Basis-of-bearings - Assumed N01°53'21"E on the west line of the northwest quarter of section 4.
2. This survey was accomplished by field traverse using: 3 second or better digital electronic total station, and meets or exceeds the standards contained in WAC 332-130-090.
3. Alger CCC Road right of way location was established using existing maintained roddway and ditch location and prior surveys.

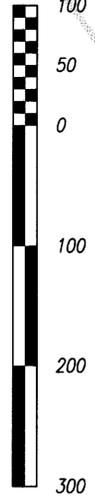

Survey for
James and Mary Provance

DATE	REVISION	BY	JOB#	DRAWN	CHECKED	DATE	SCALE	SHEET
			206011	SRM	Jio	06MARCH06	1" = 100'	1 OF 1

Skagit Surveyors & Engineers
 806 Metcalf St., Sedro-Woolley, WA 98284 Phone: (360) 855-2121 FAX: (360) 855-1658
 COPYRIGHT 2004 SKAGIT SURVEYORS, INC.

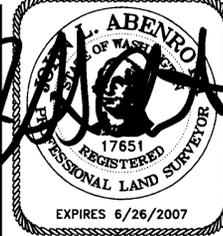

SURVEYOR'S CERTIFICATE
 This map correctly represents a survey made by me or under my direction in conformance with the Survey Recording Act in February 2006 at the request of James and Mary Provance.
 John L. Abenroth CERT#17651
 Date **3/20/06**

AUDITOR'S CERTIFICATE
 200603220083
 Skagit County Auditor
 3/22/2006 Page 1 of 1 2:55PM
 Norma Brunmet by
 County Auditor or Deputy Auditor
 Quincy Zuvah